


1

Scale 1:1

FIXED FRAME


NTS

Nailfin and Block-Frame Available for All Window Options

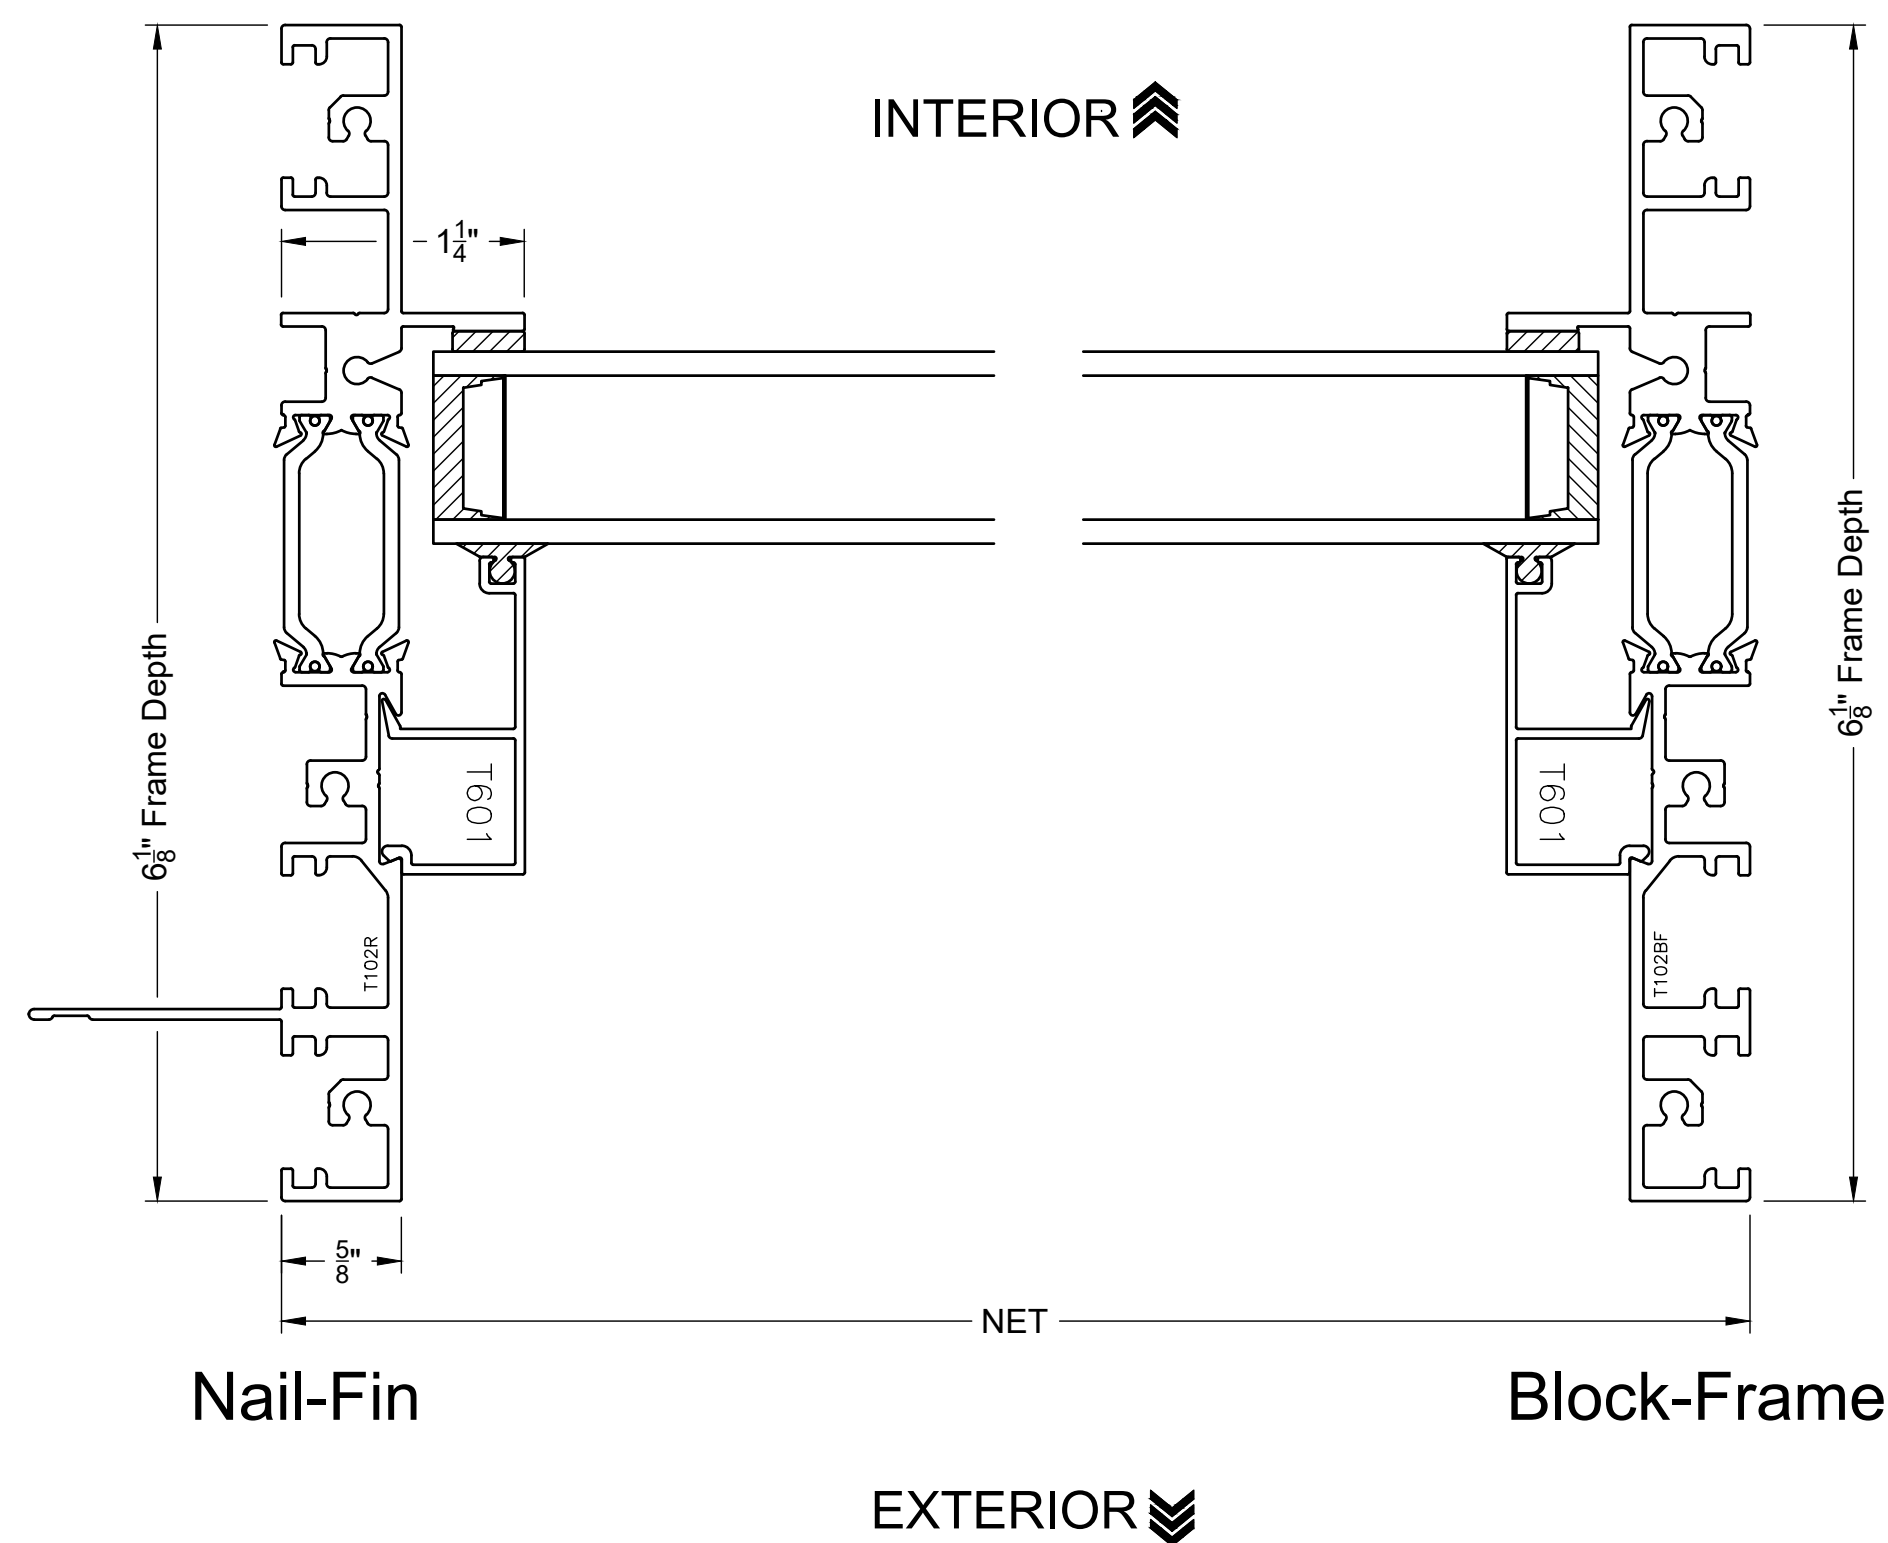


3

Scale 1:1

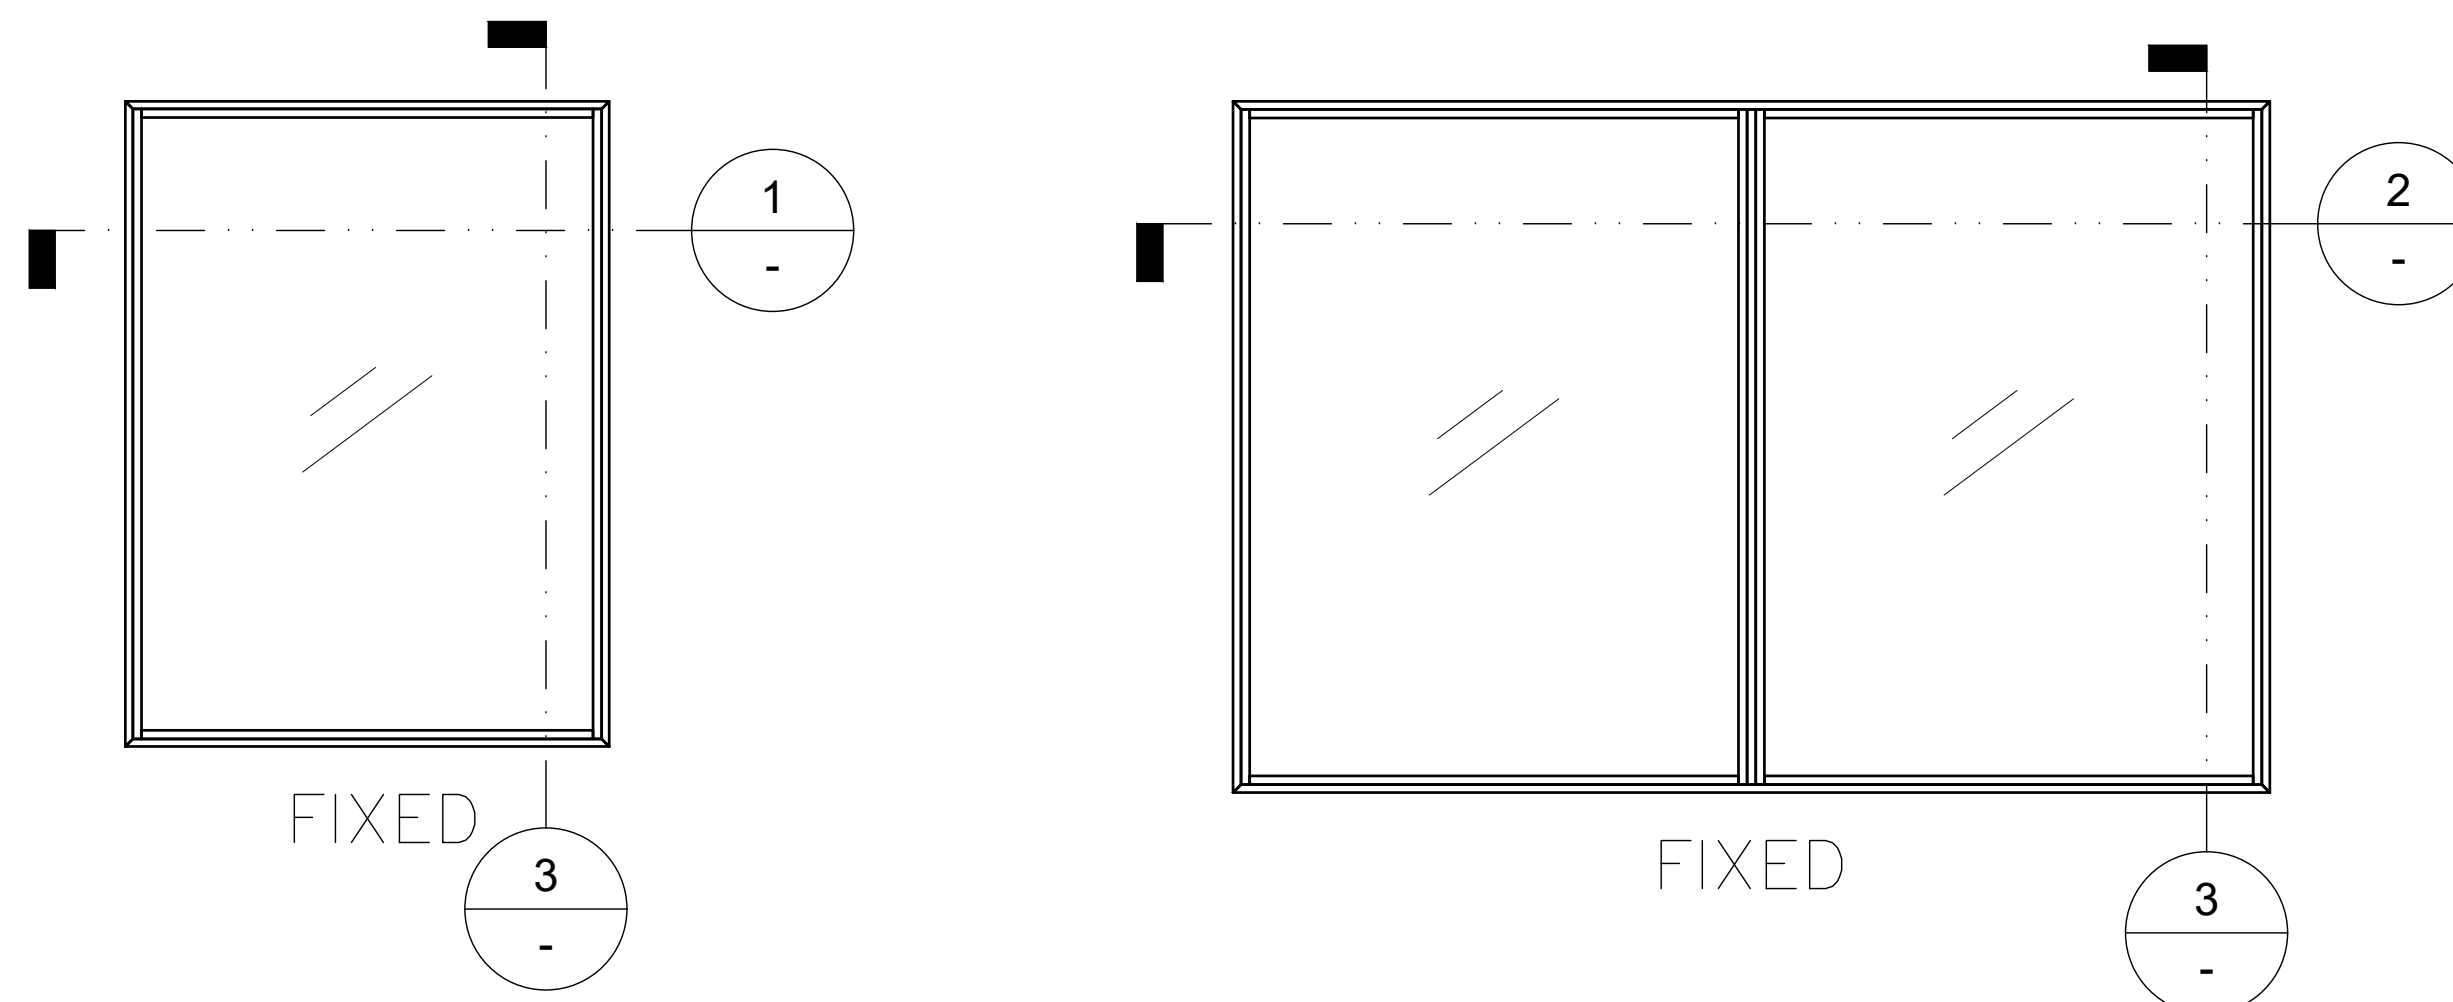


2

Scale 1:1

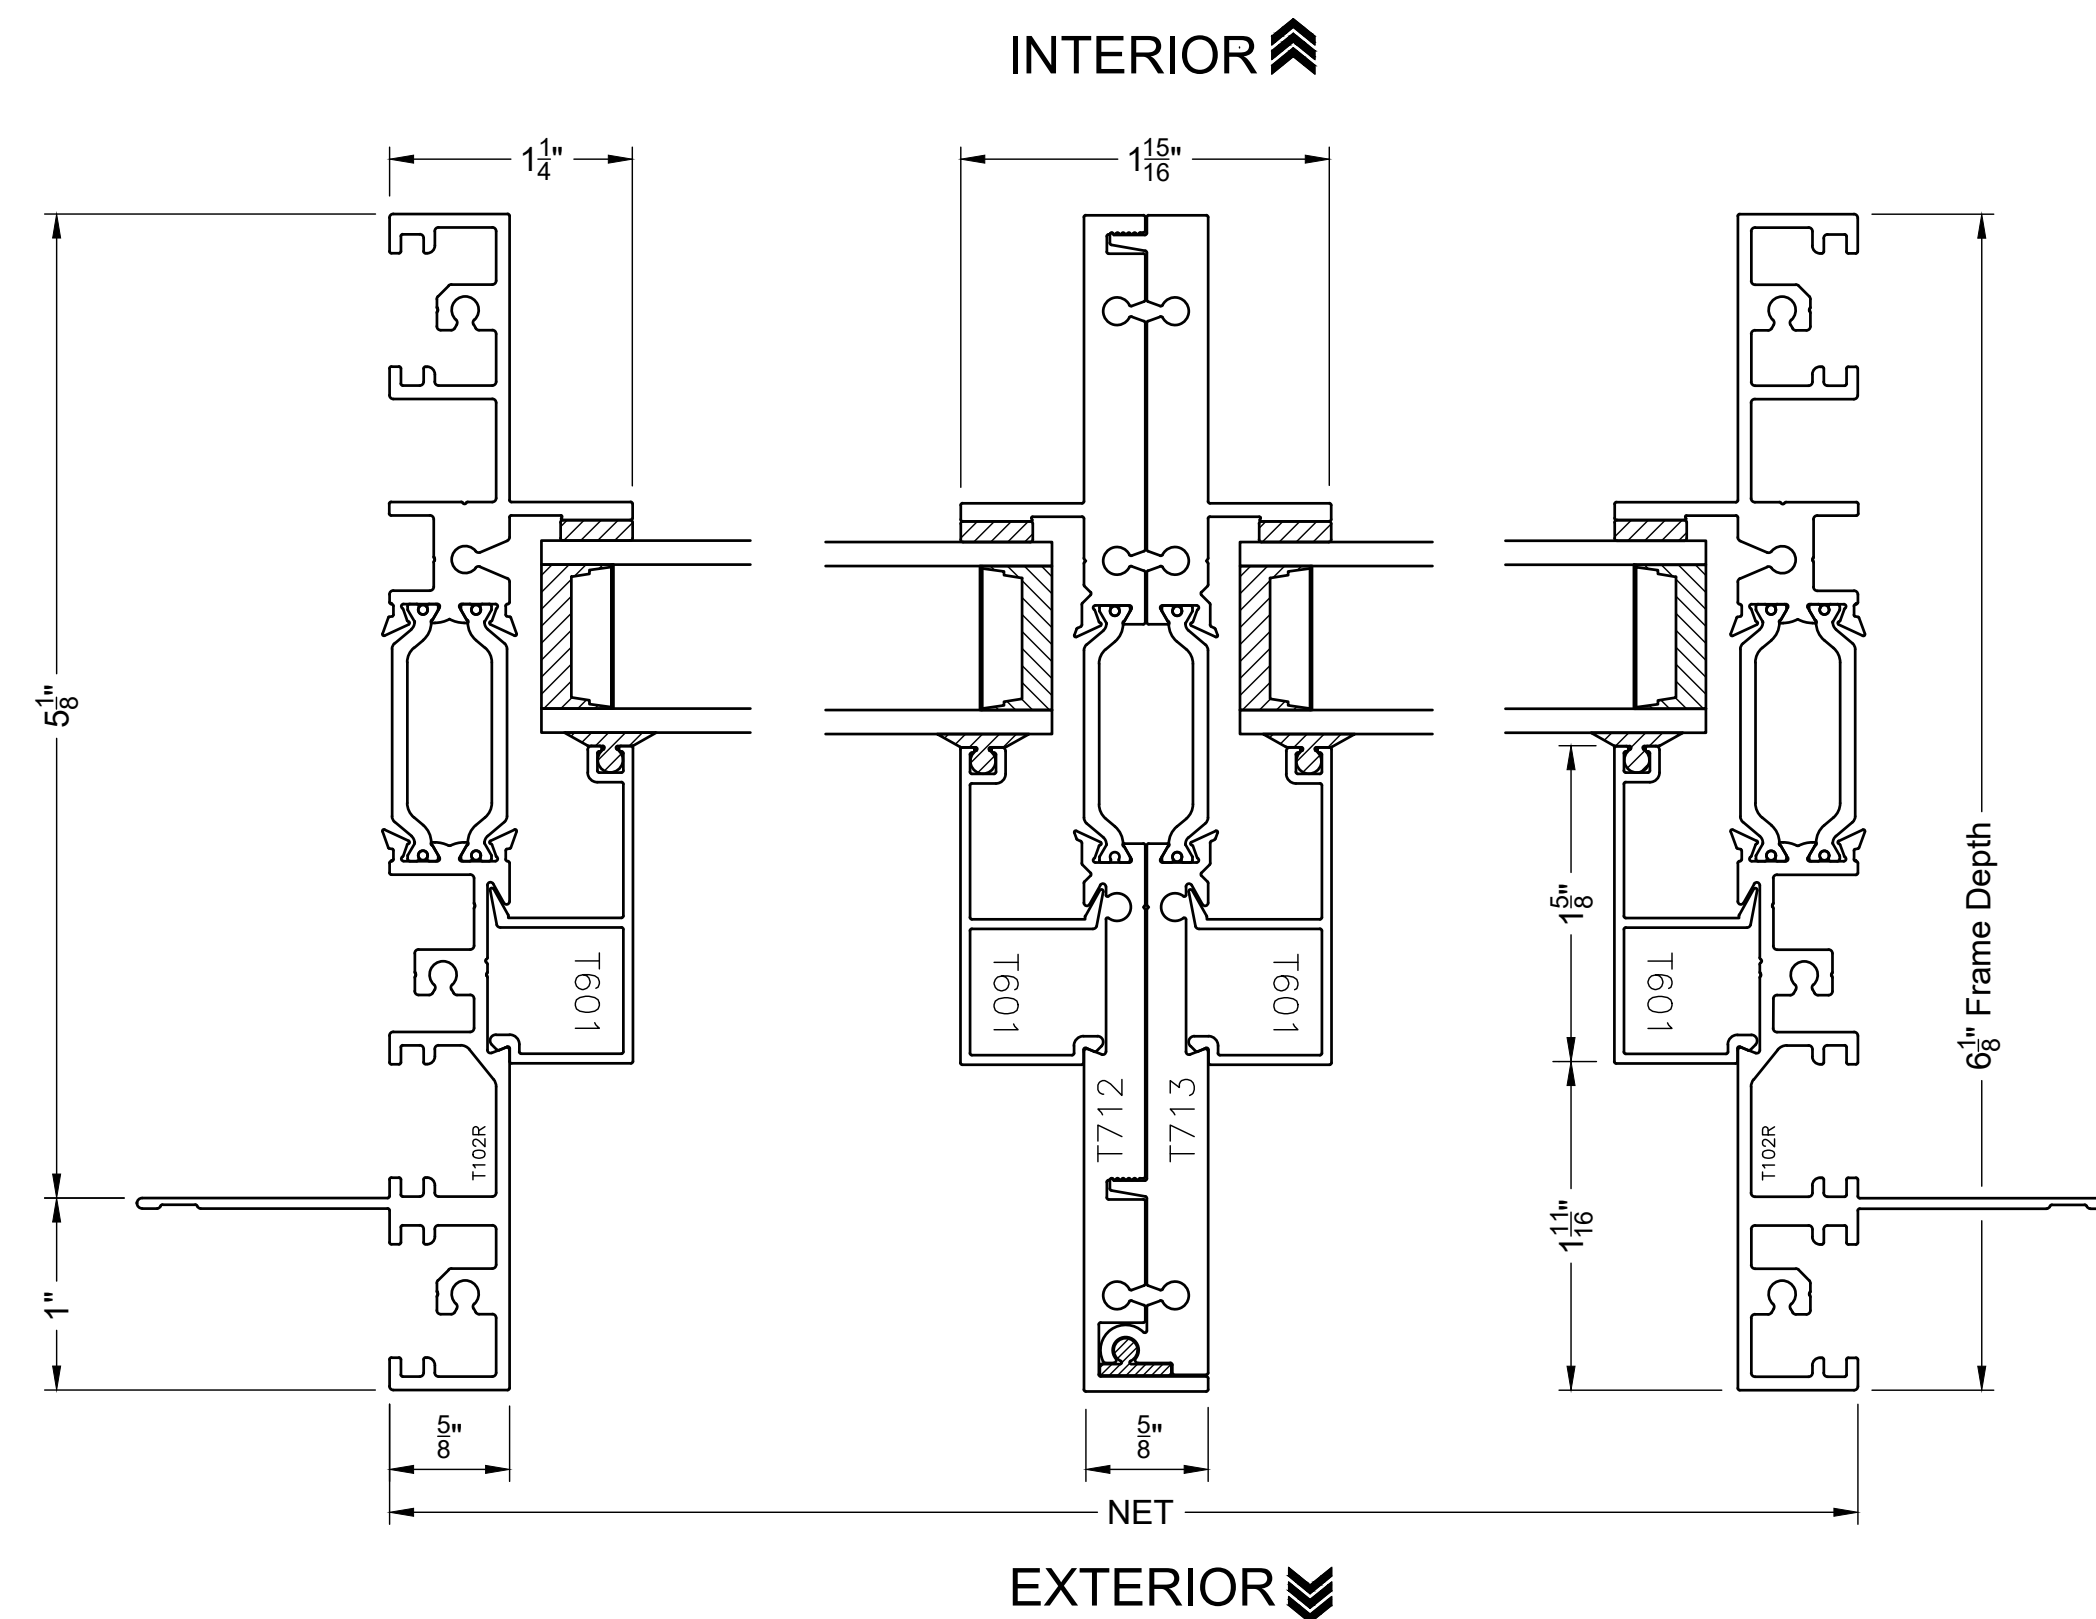

«EXTERIOR

INTERIOR»

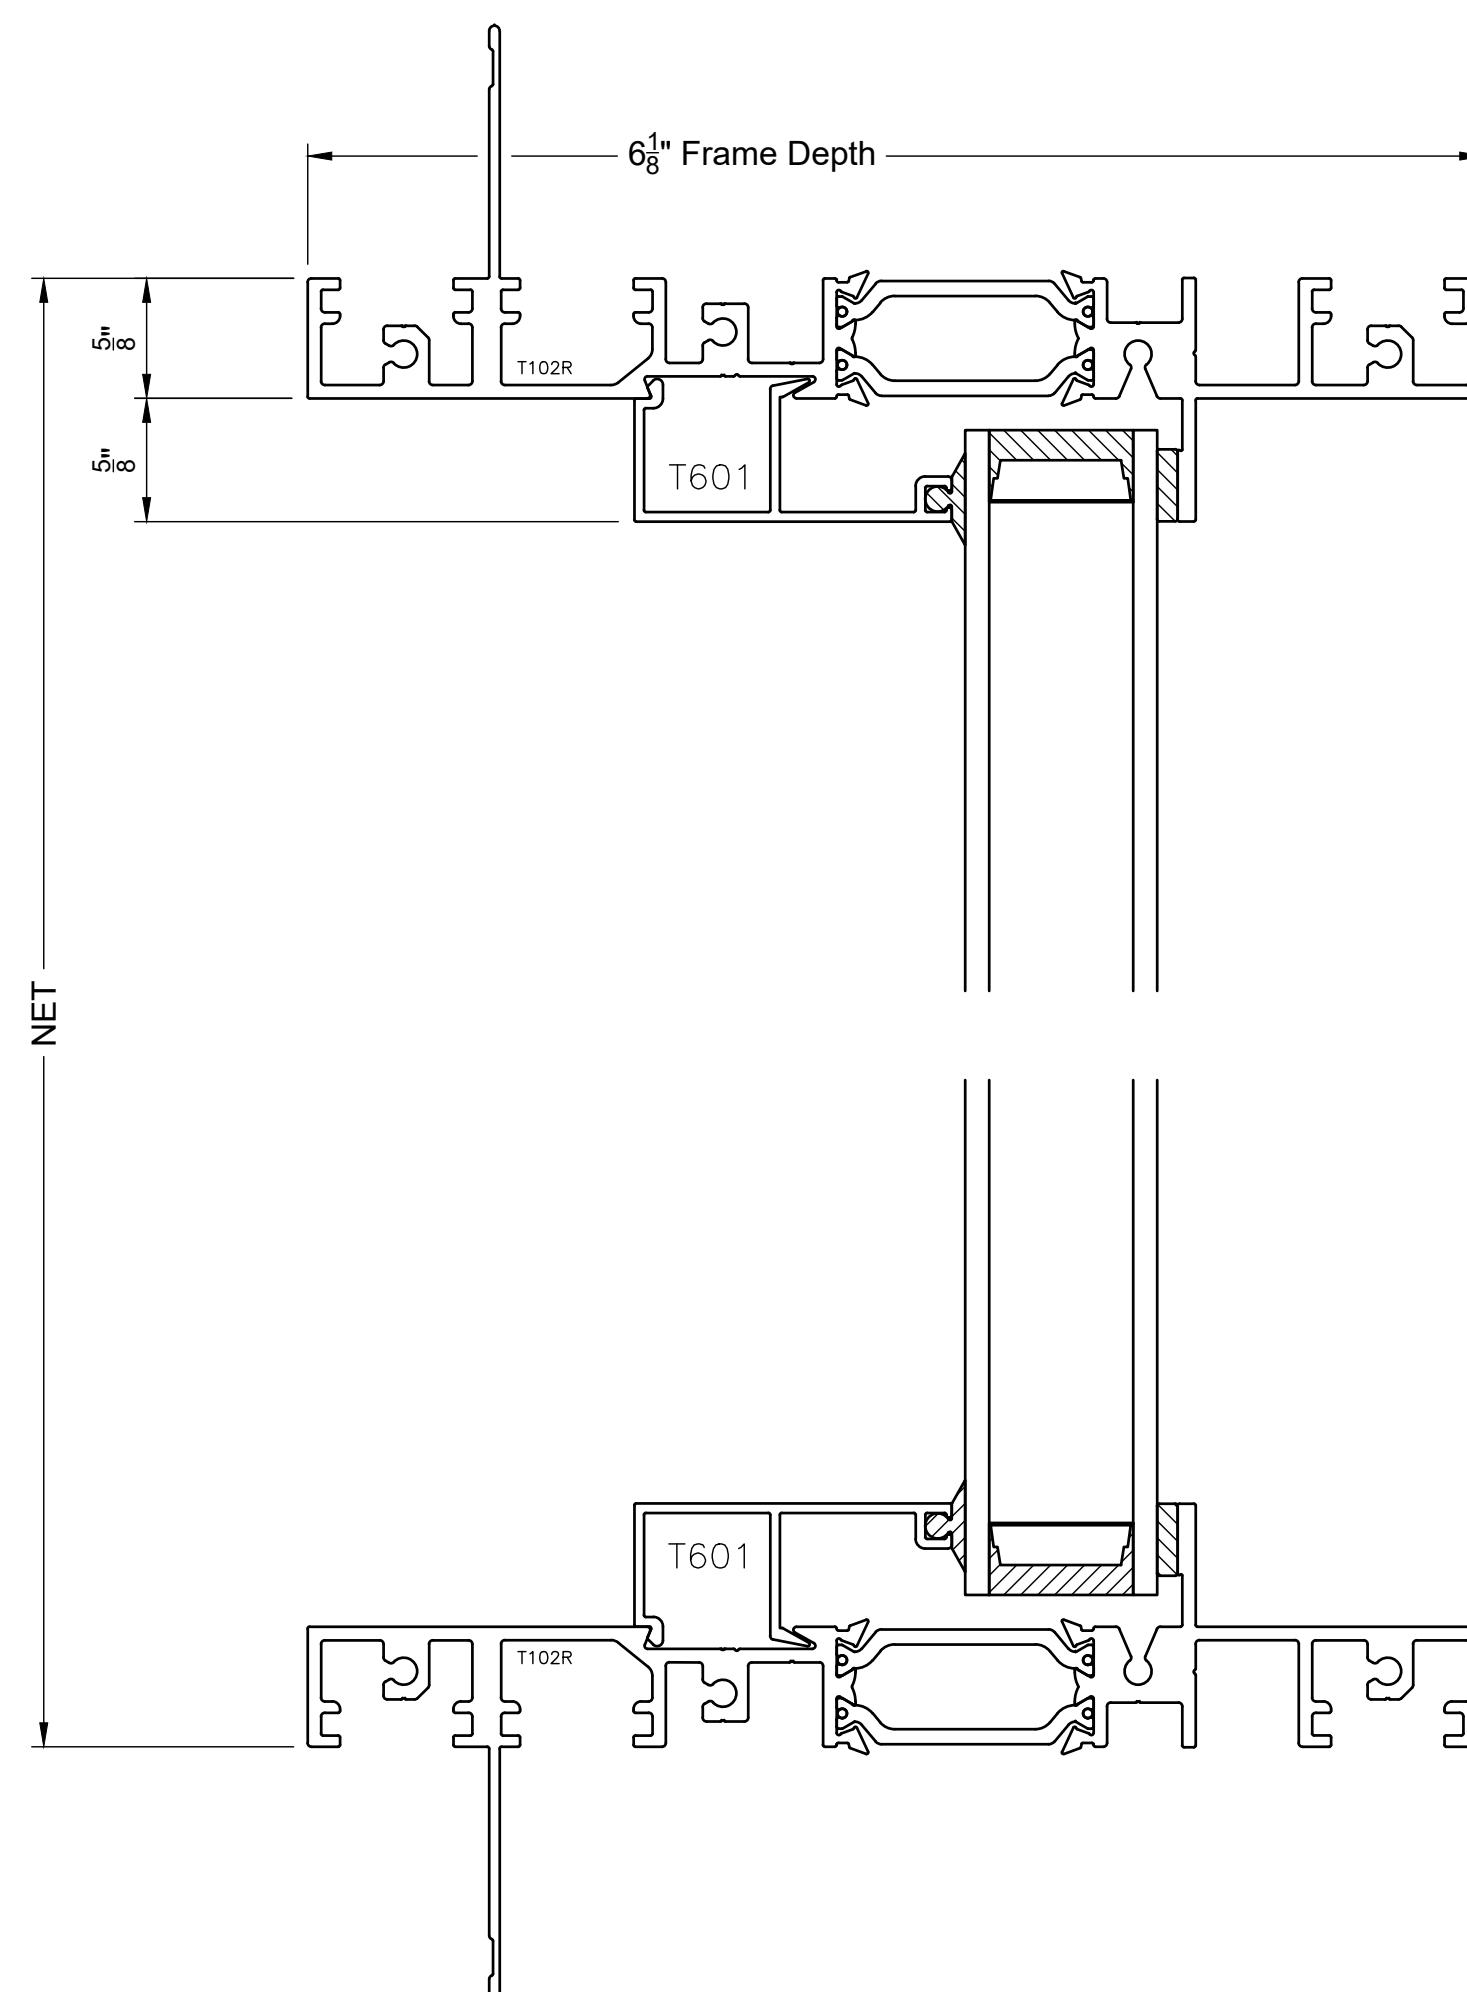

VER.	DATE	CHANGE OR ADDITION
5/23/23		

DRAWN BY: SD Team

BLOMBERG

1

PLOT DATE 8/22/2023 16:53

Scale: 1"=1"
Typical Details

© Shurell Drive Drafting Department/Weekly Update 2023/1450 and T600 Revised 2024.dwg

1




GLAZING OPTIONS

Scale 1:1


2

SIMULATED DIVIDED LITE OPTIONS


Scale 1:1

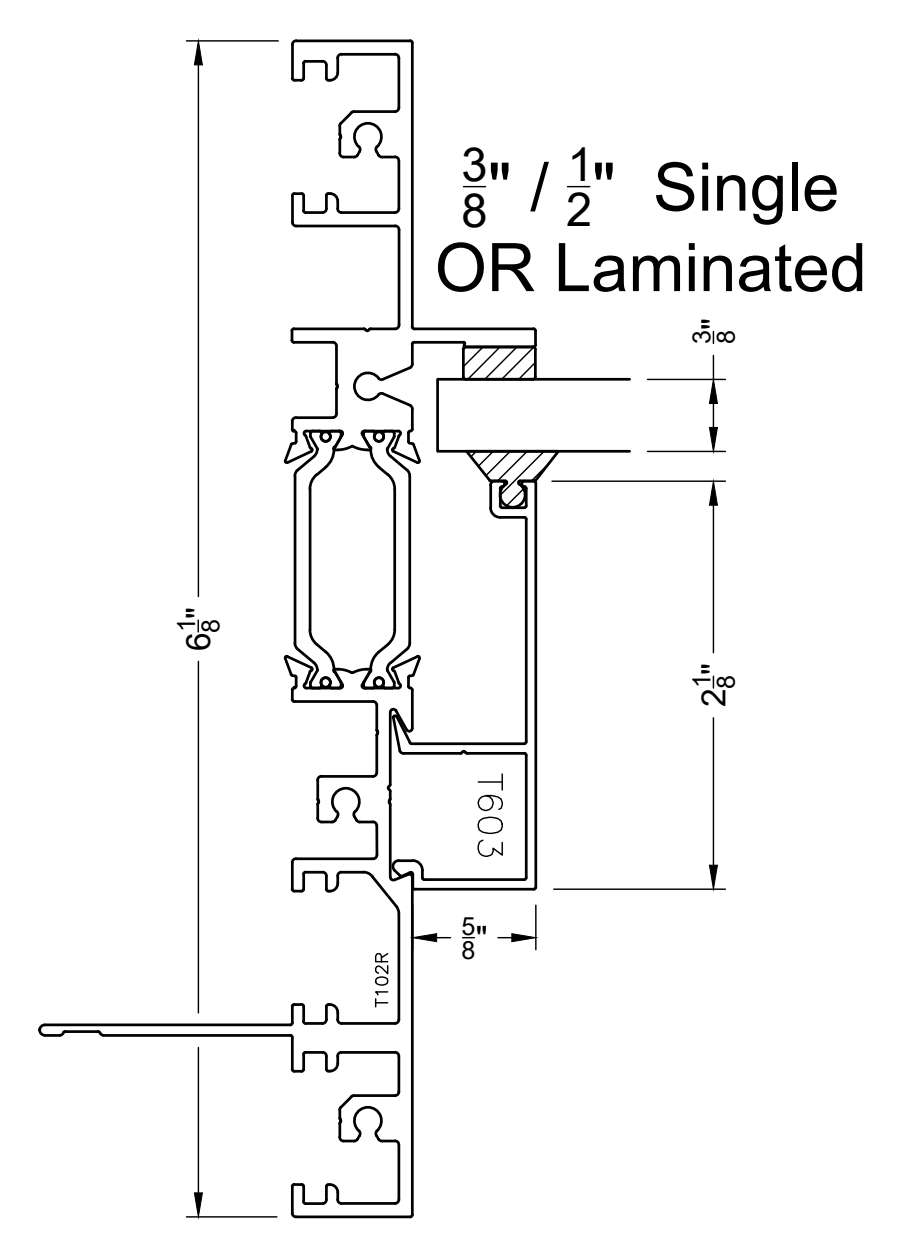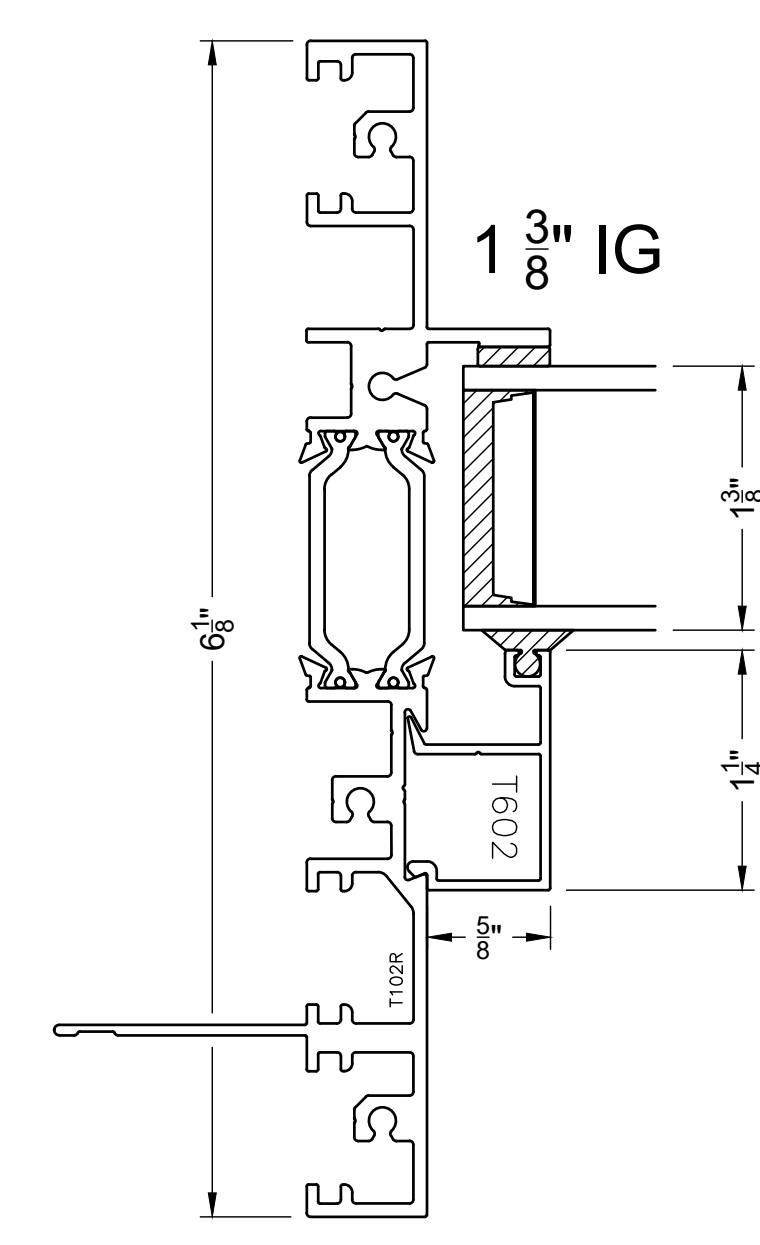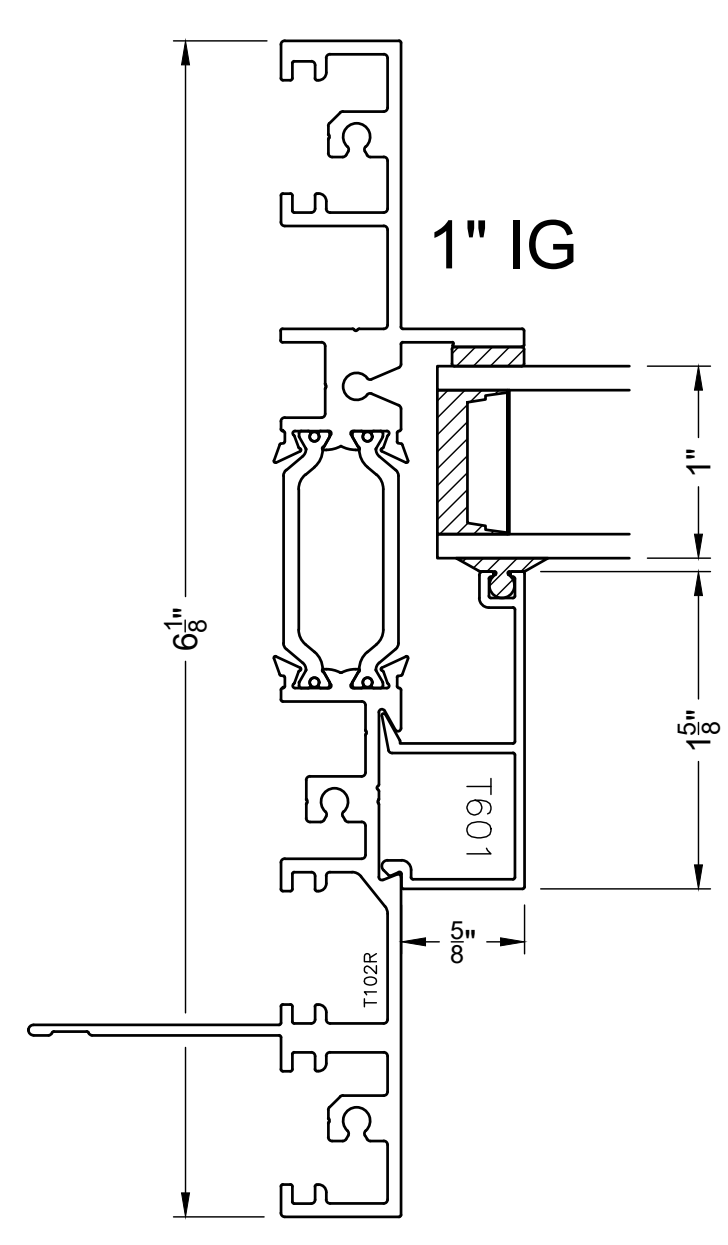

Flat - on - Flat

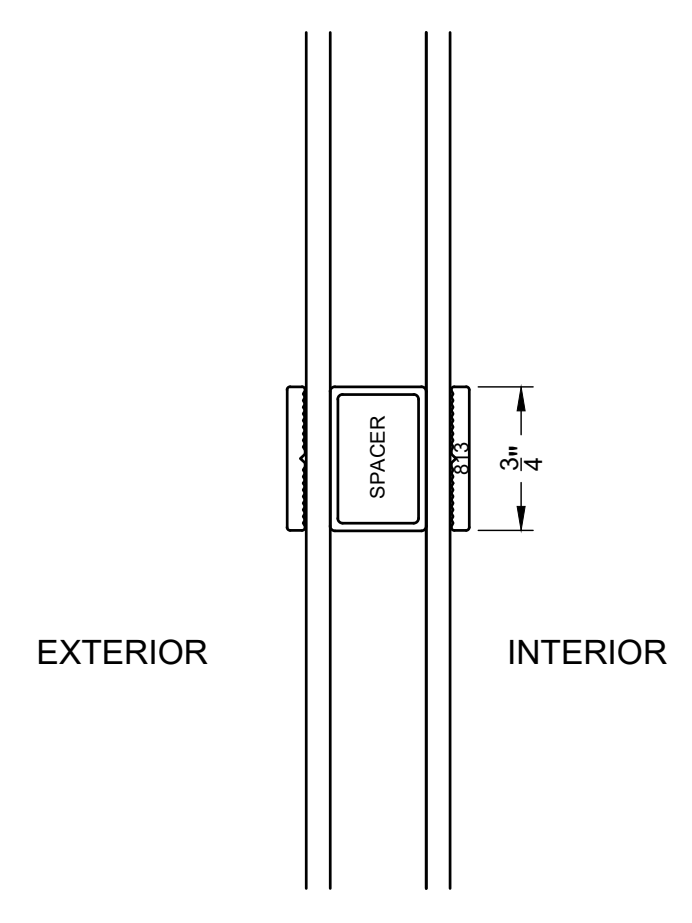

Stepped - on - Flat

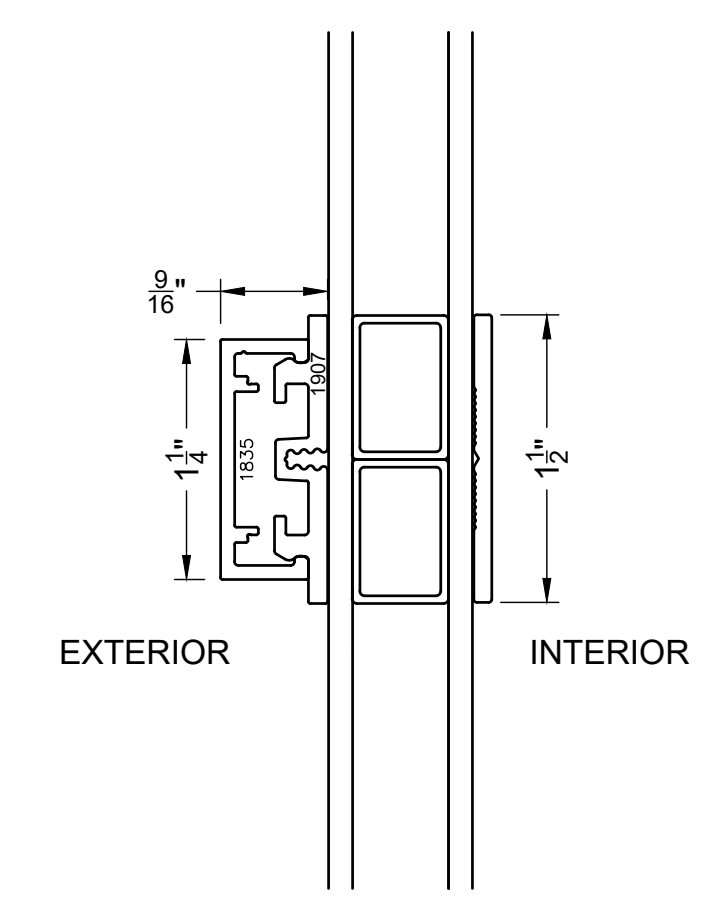


All Sizes NET,
1/4" Shim / RO BY OTHERS
Elevations Not To Scale

3


MULLION OPTIONS

Scale 1:1


2 PART STANDARD
(T450 Series)

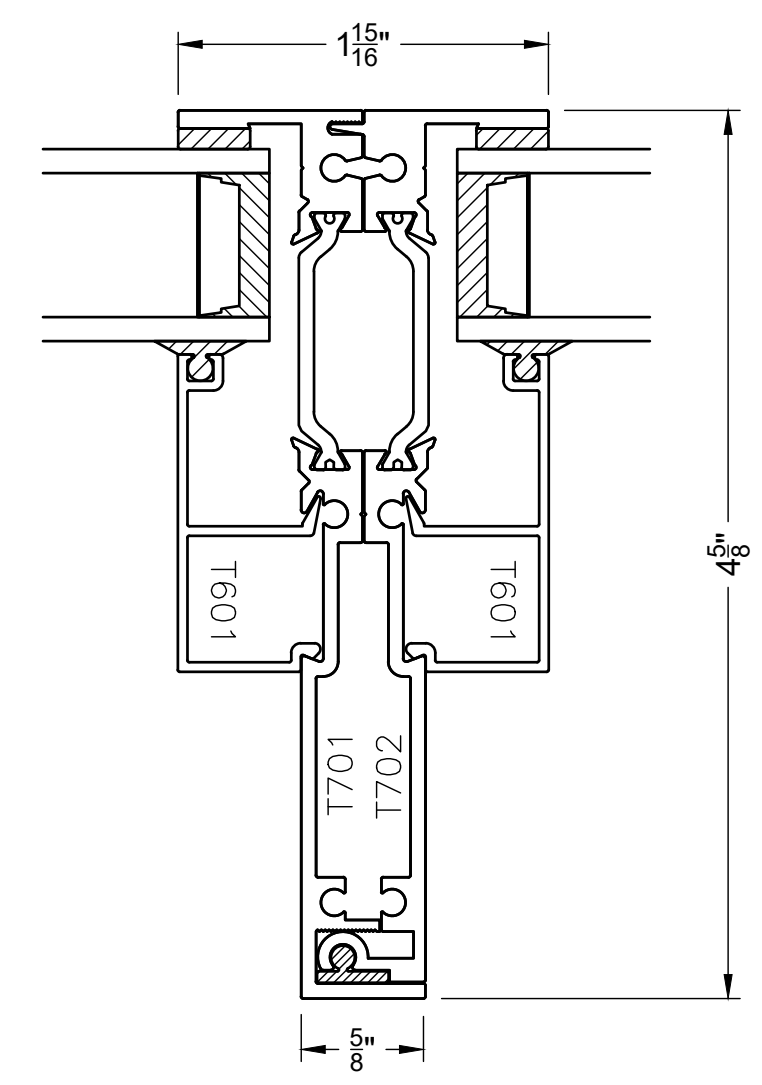

2 PART SOLID
(T450 Series)

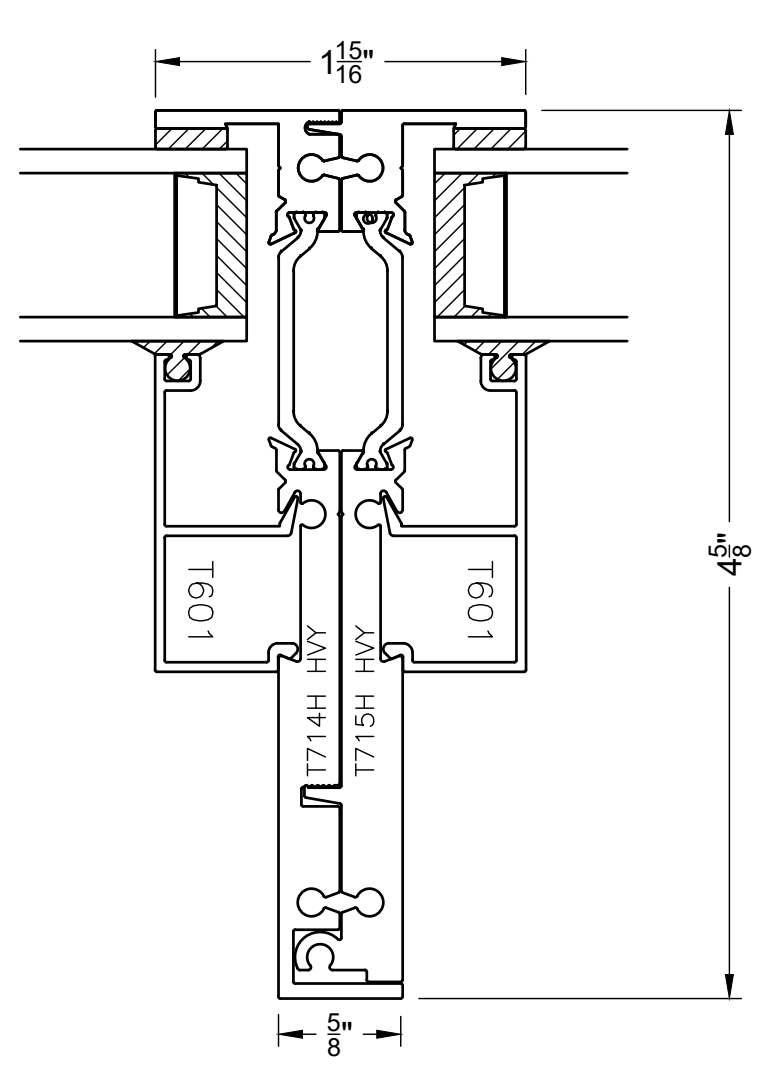

T600 STANDARD

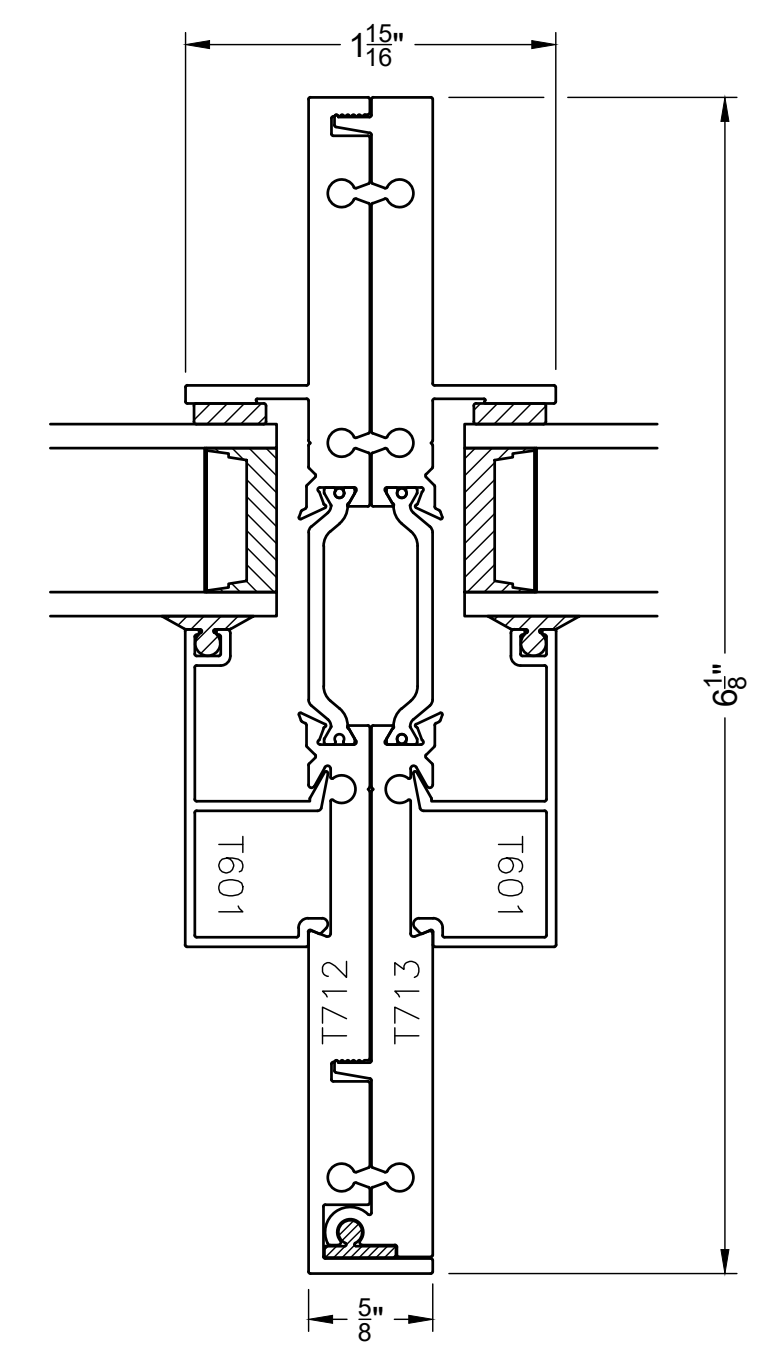

VER.	DATE	CHANGE OR ADDITION
	5/23/23	

DRAWN BY: SD Team

© Shovel Drive Drafting Department/Weekly Update 2023/1450 and T600 Revised 2024.dwg

ELEVATION

NTS

1

FIXED


Scale 1:1

3


CASEMENT

Scale 1:1

CASEMENT

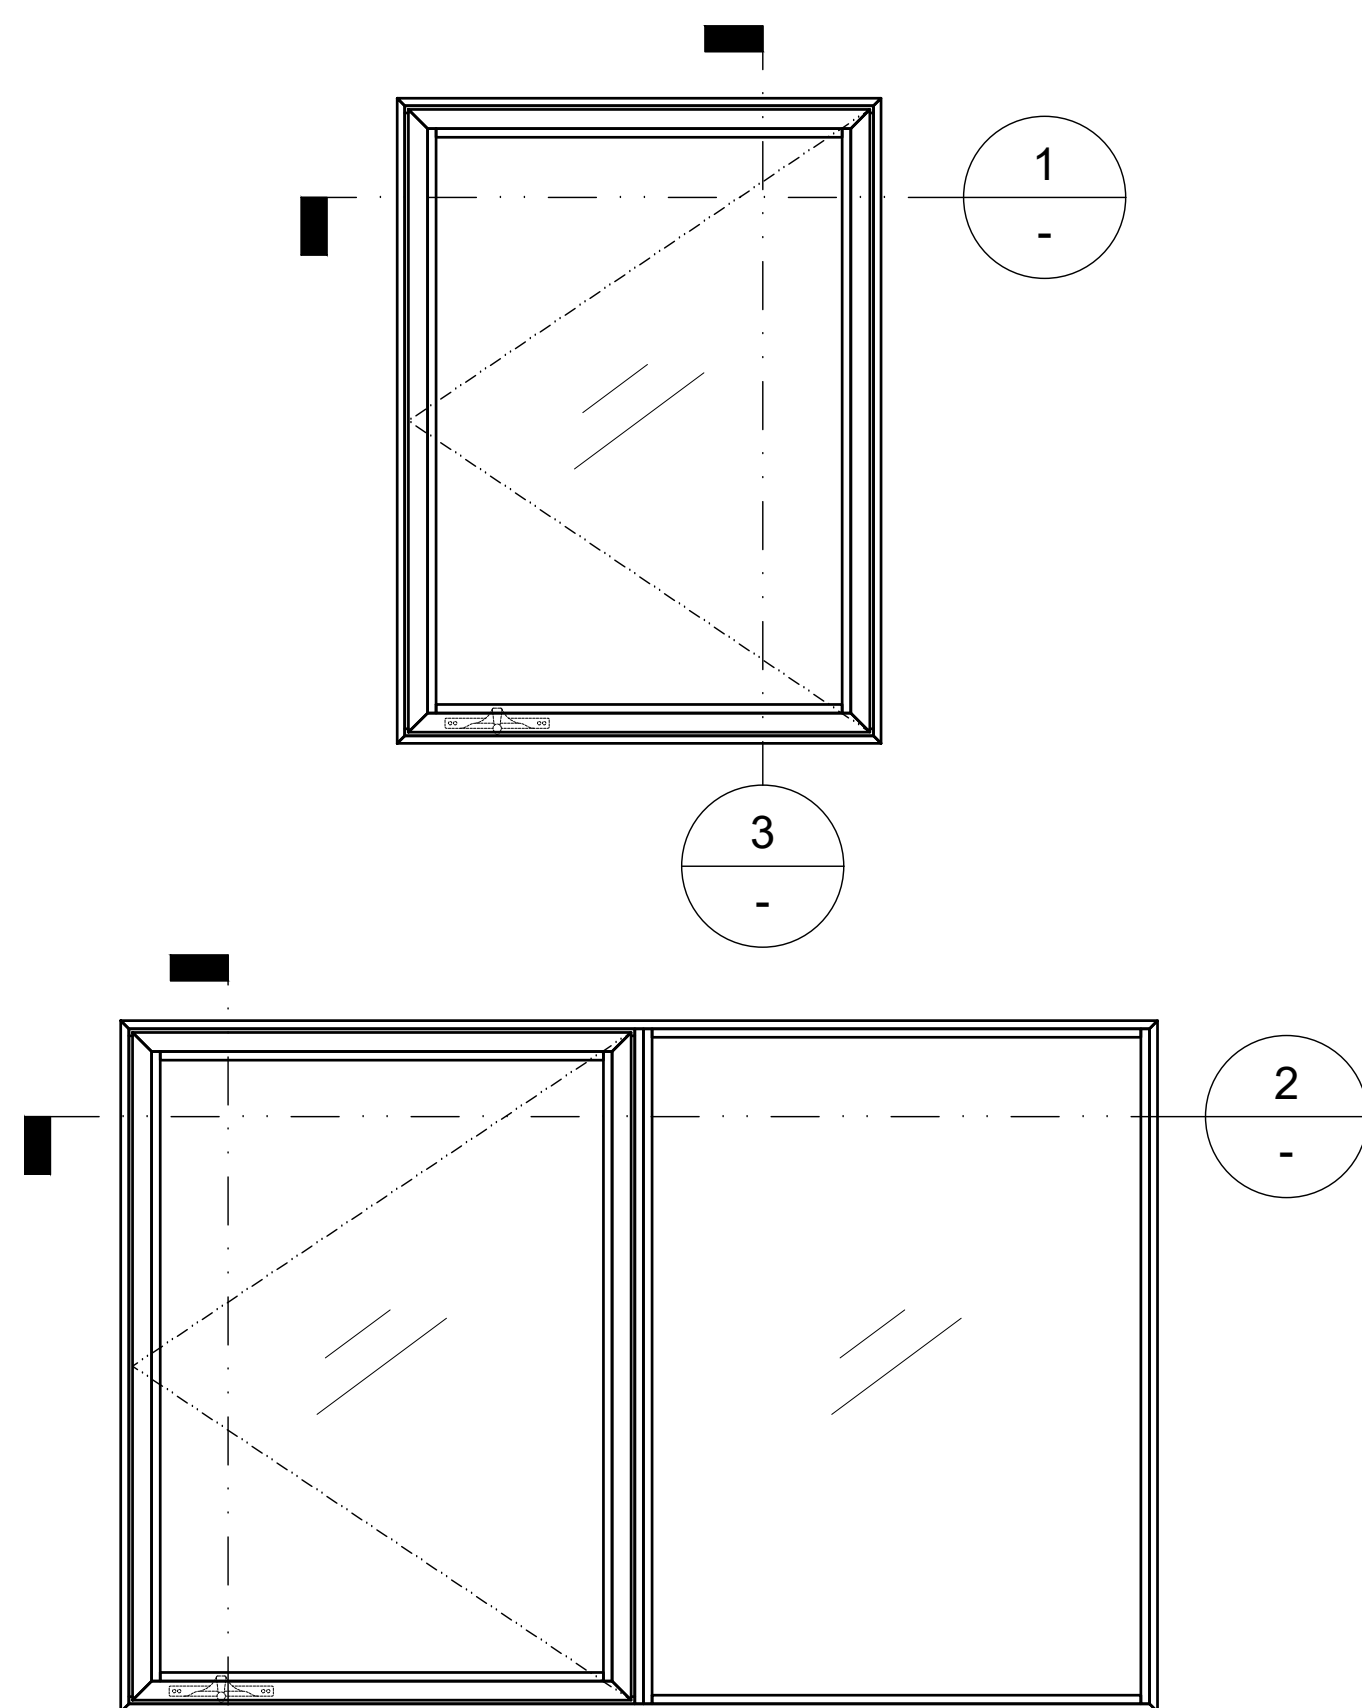


CASEMENT - FIXED

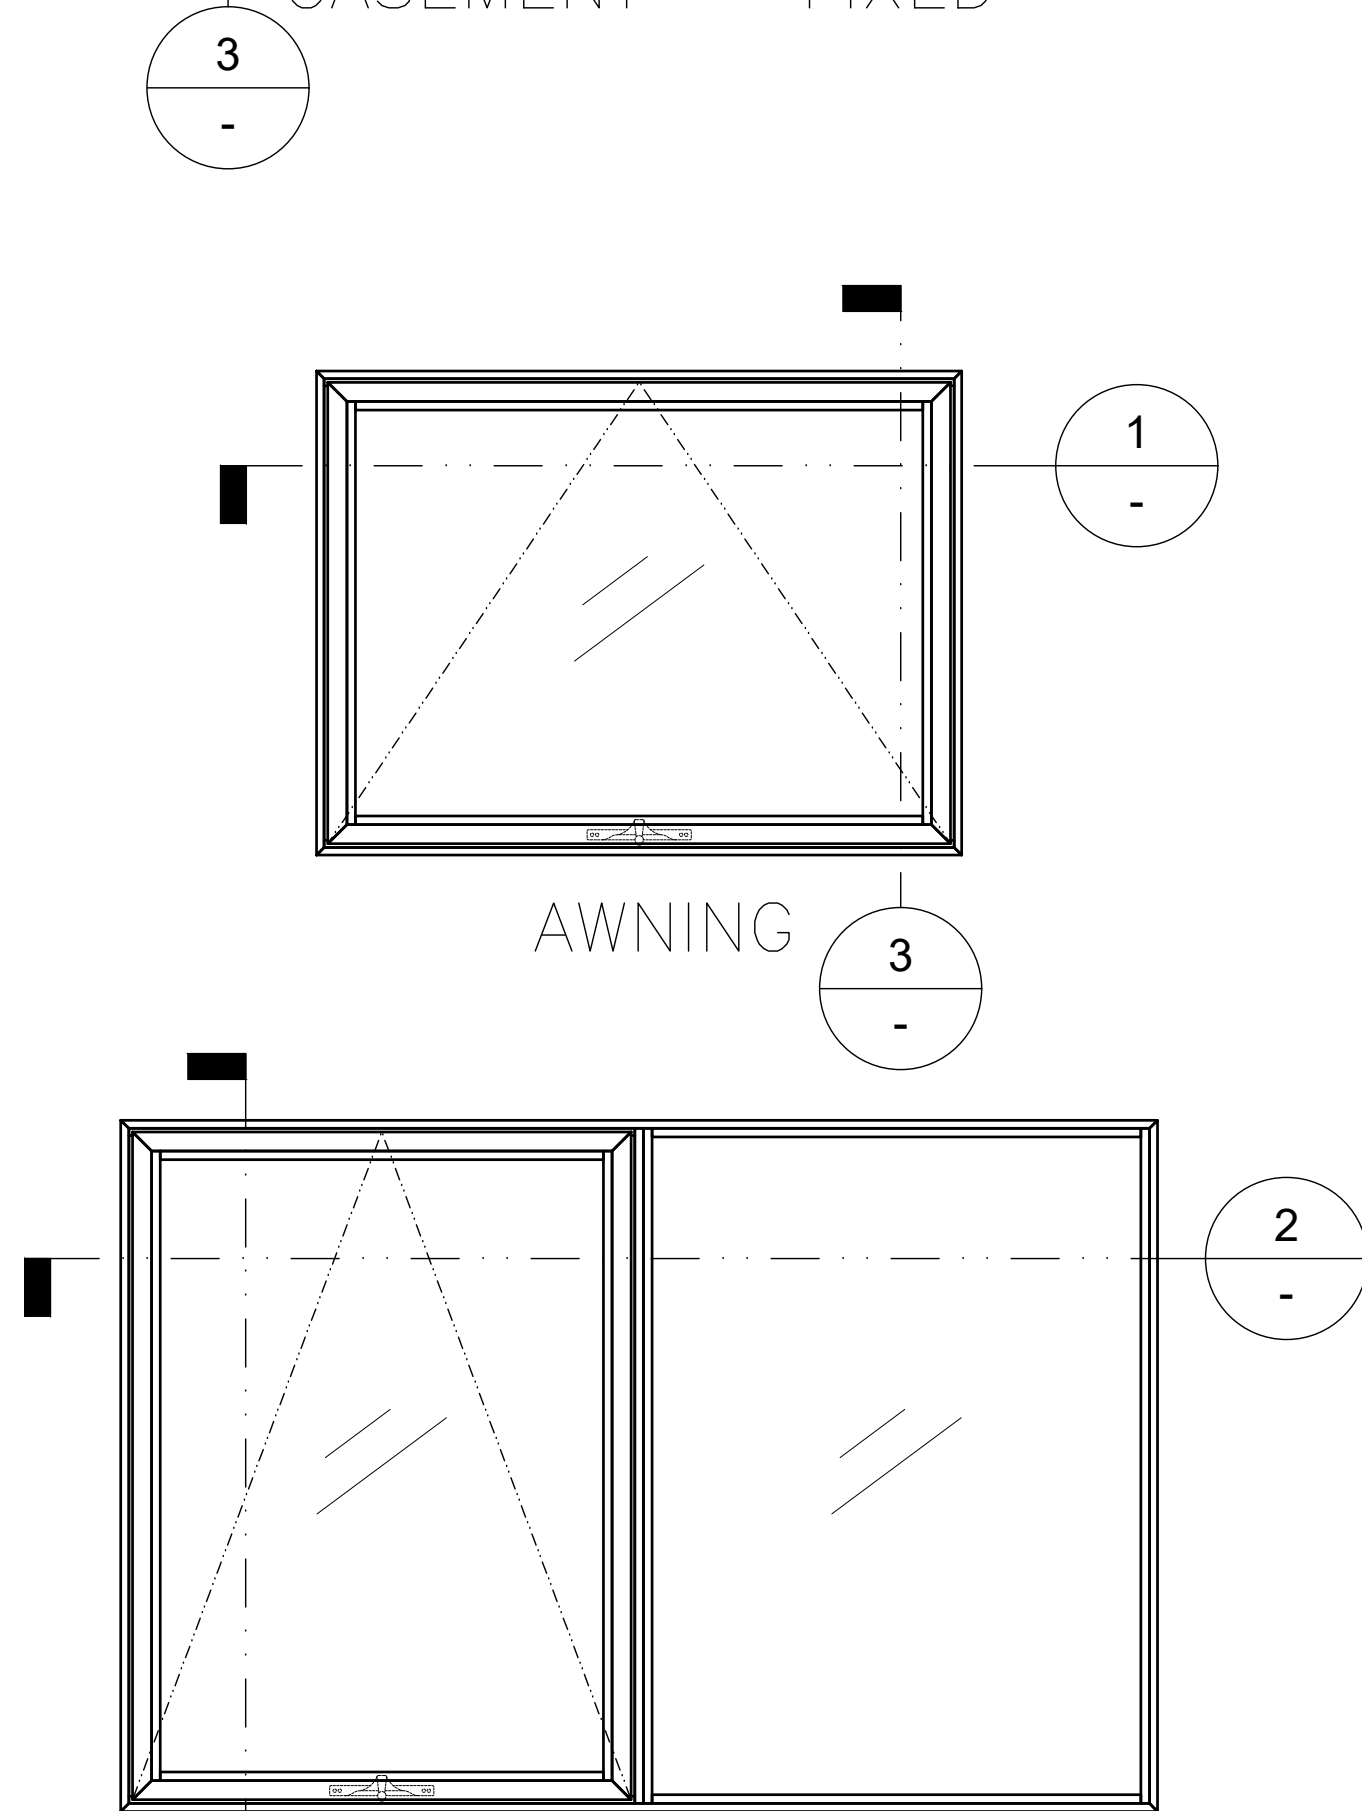

AWNING

AWNING - FIXED



*Hardware location only shown on exterior elevations.

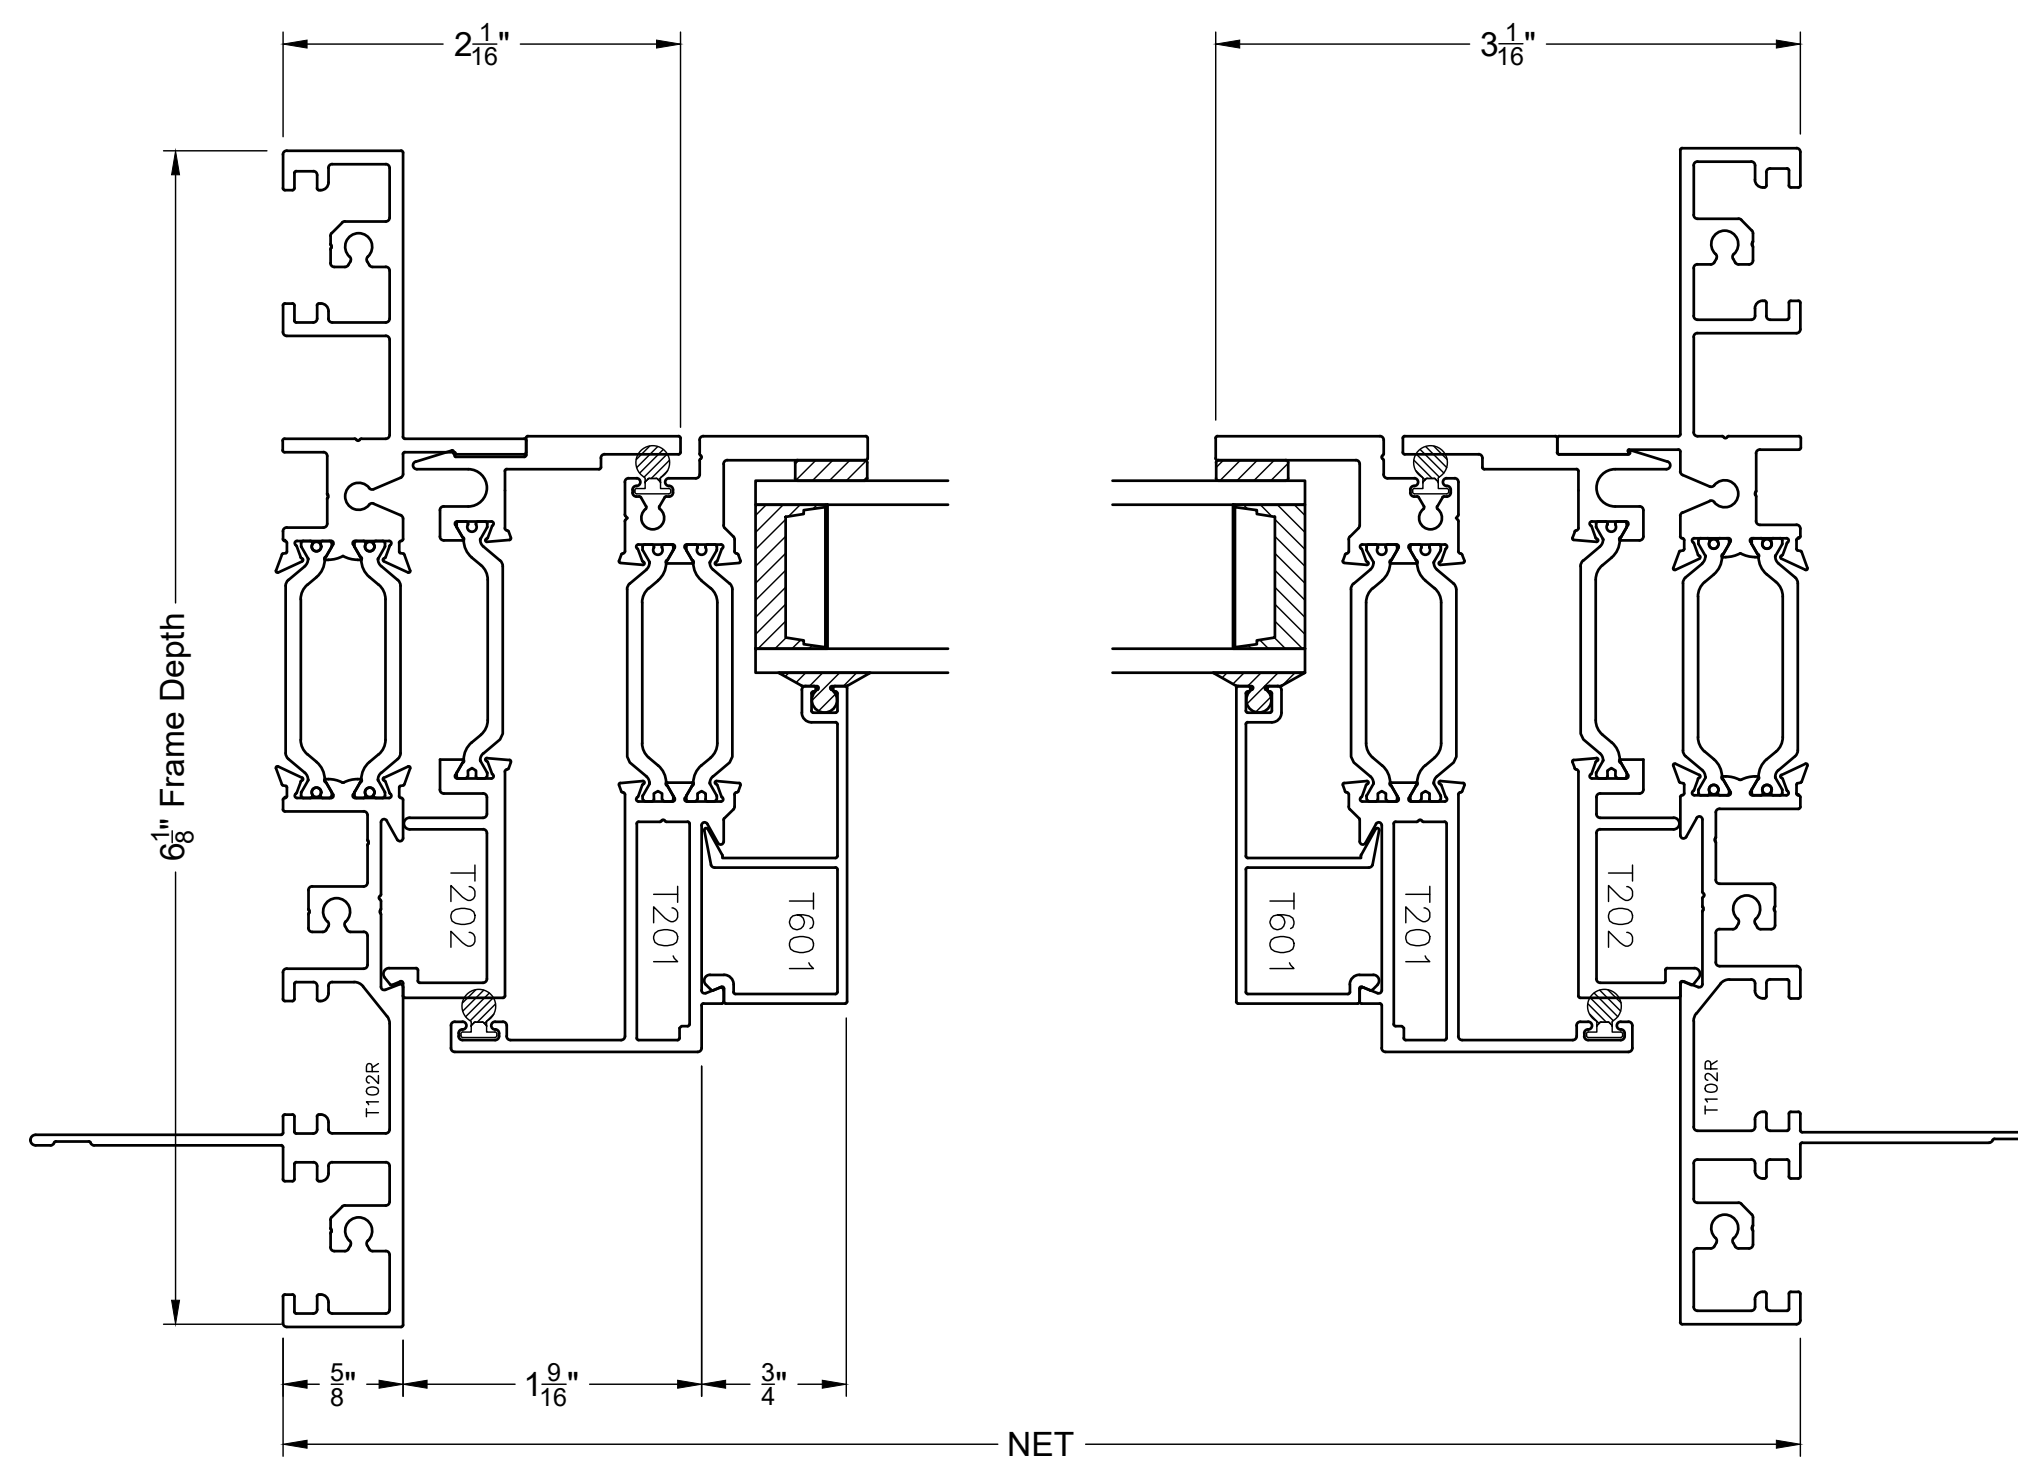

2

FIXED & CASEMENT / AWNING

Scale 1:1

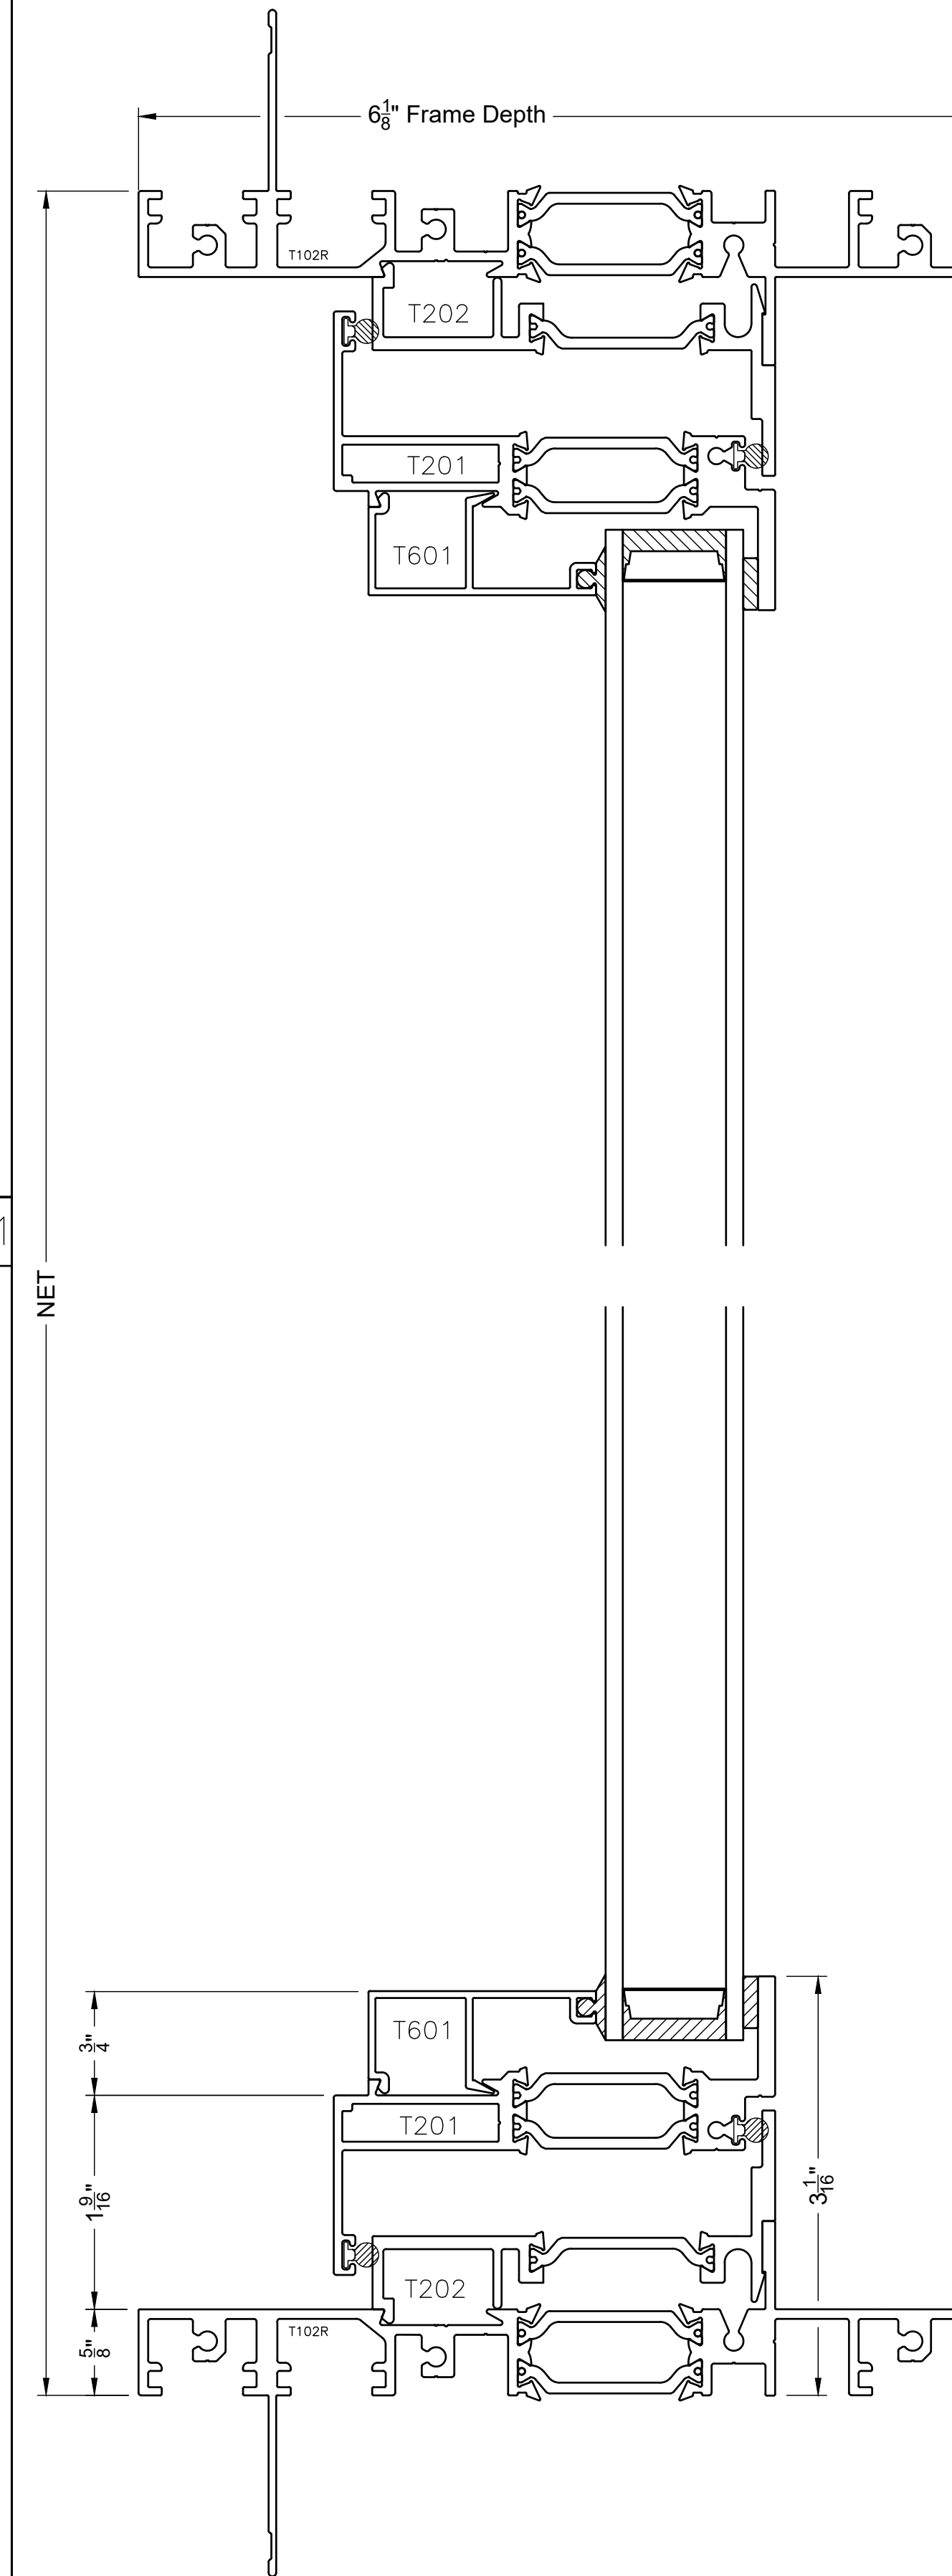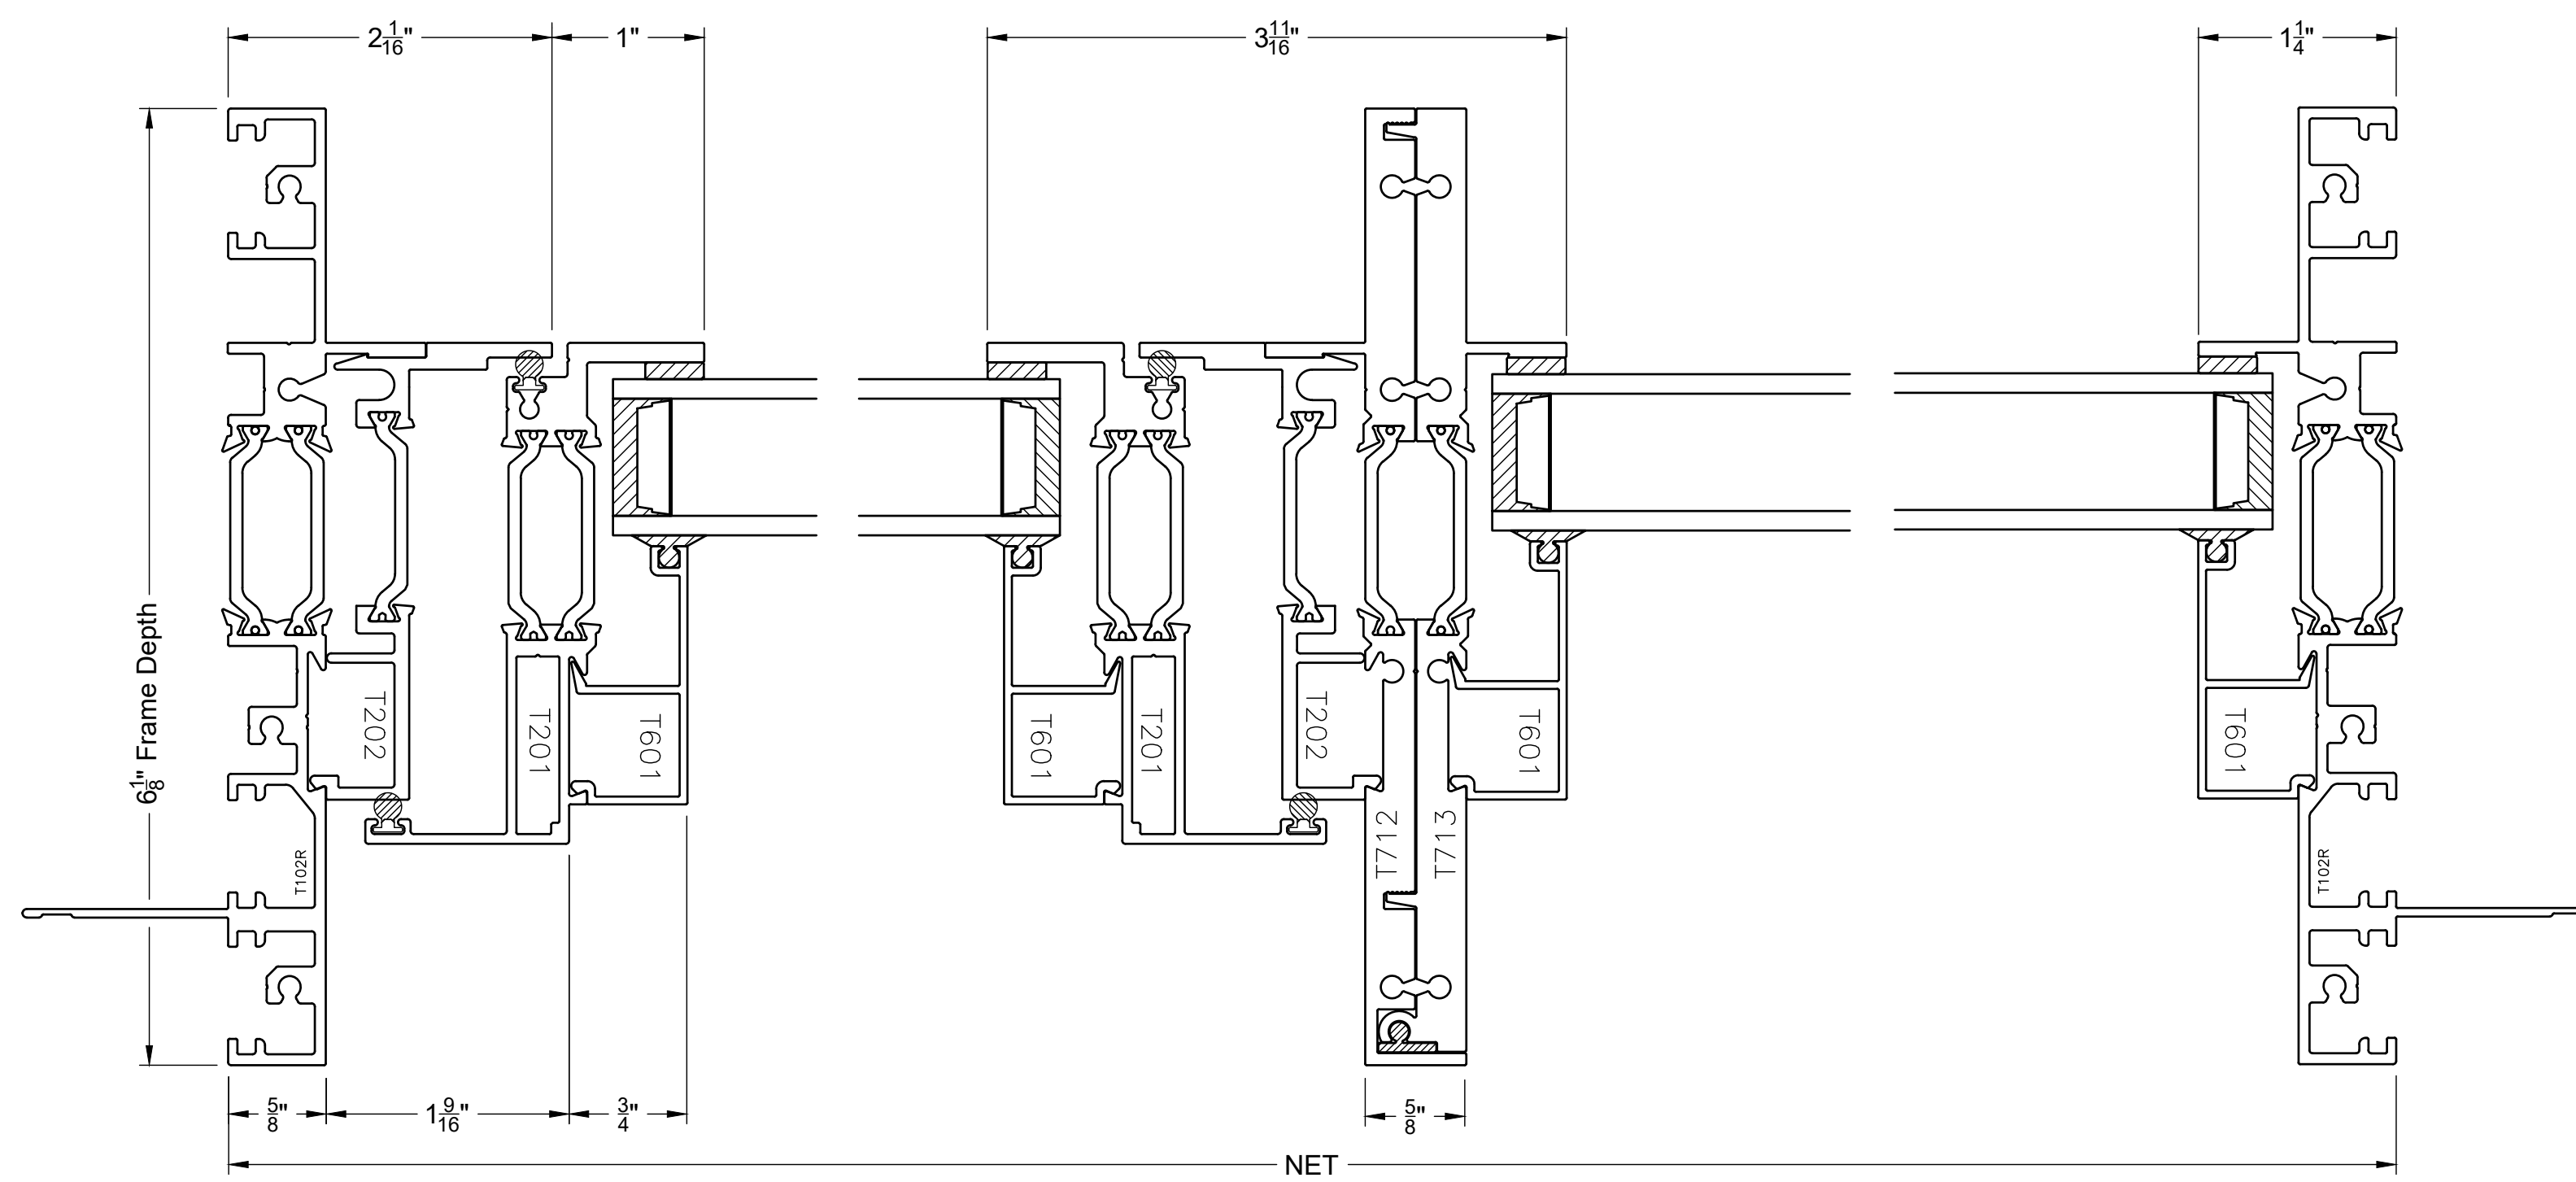

Scale: 1"=1"
Typical Details

VER.	DATE	CHANGE OR ADDITION
5/23/23		

DRAWN BY: SD Team

BLOMBERG

3

PLOT DATE 8/22/2023

16:53

ELEVATION

NTS

1




HOPPER

Scale 1:1

3

AWNING




Scale 1:1

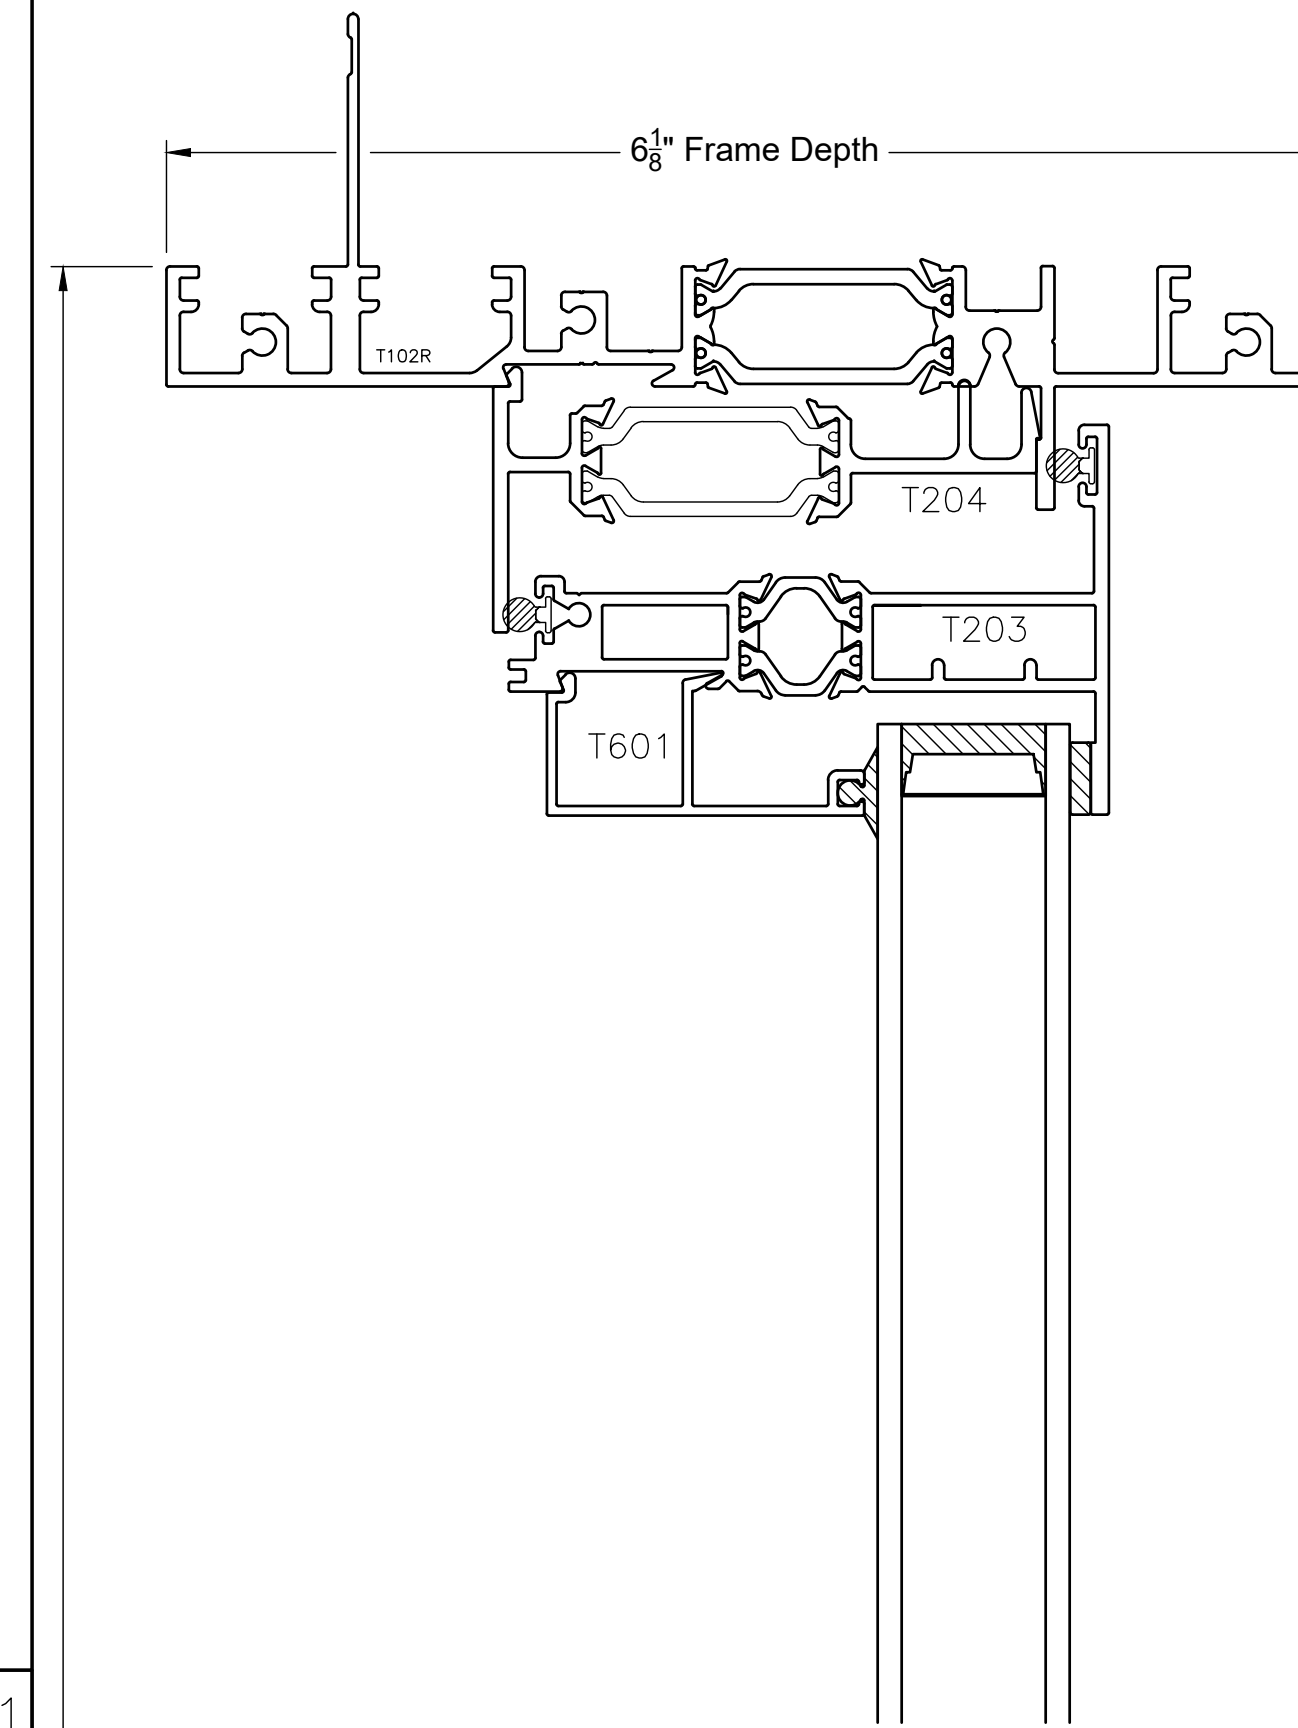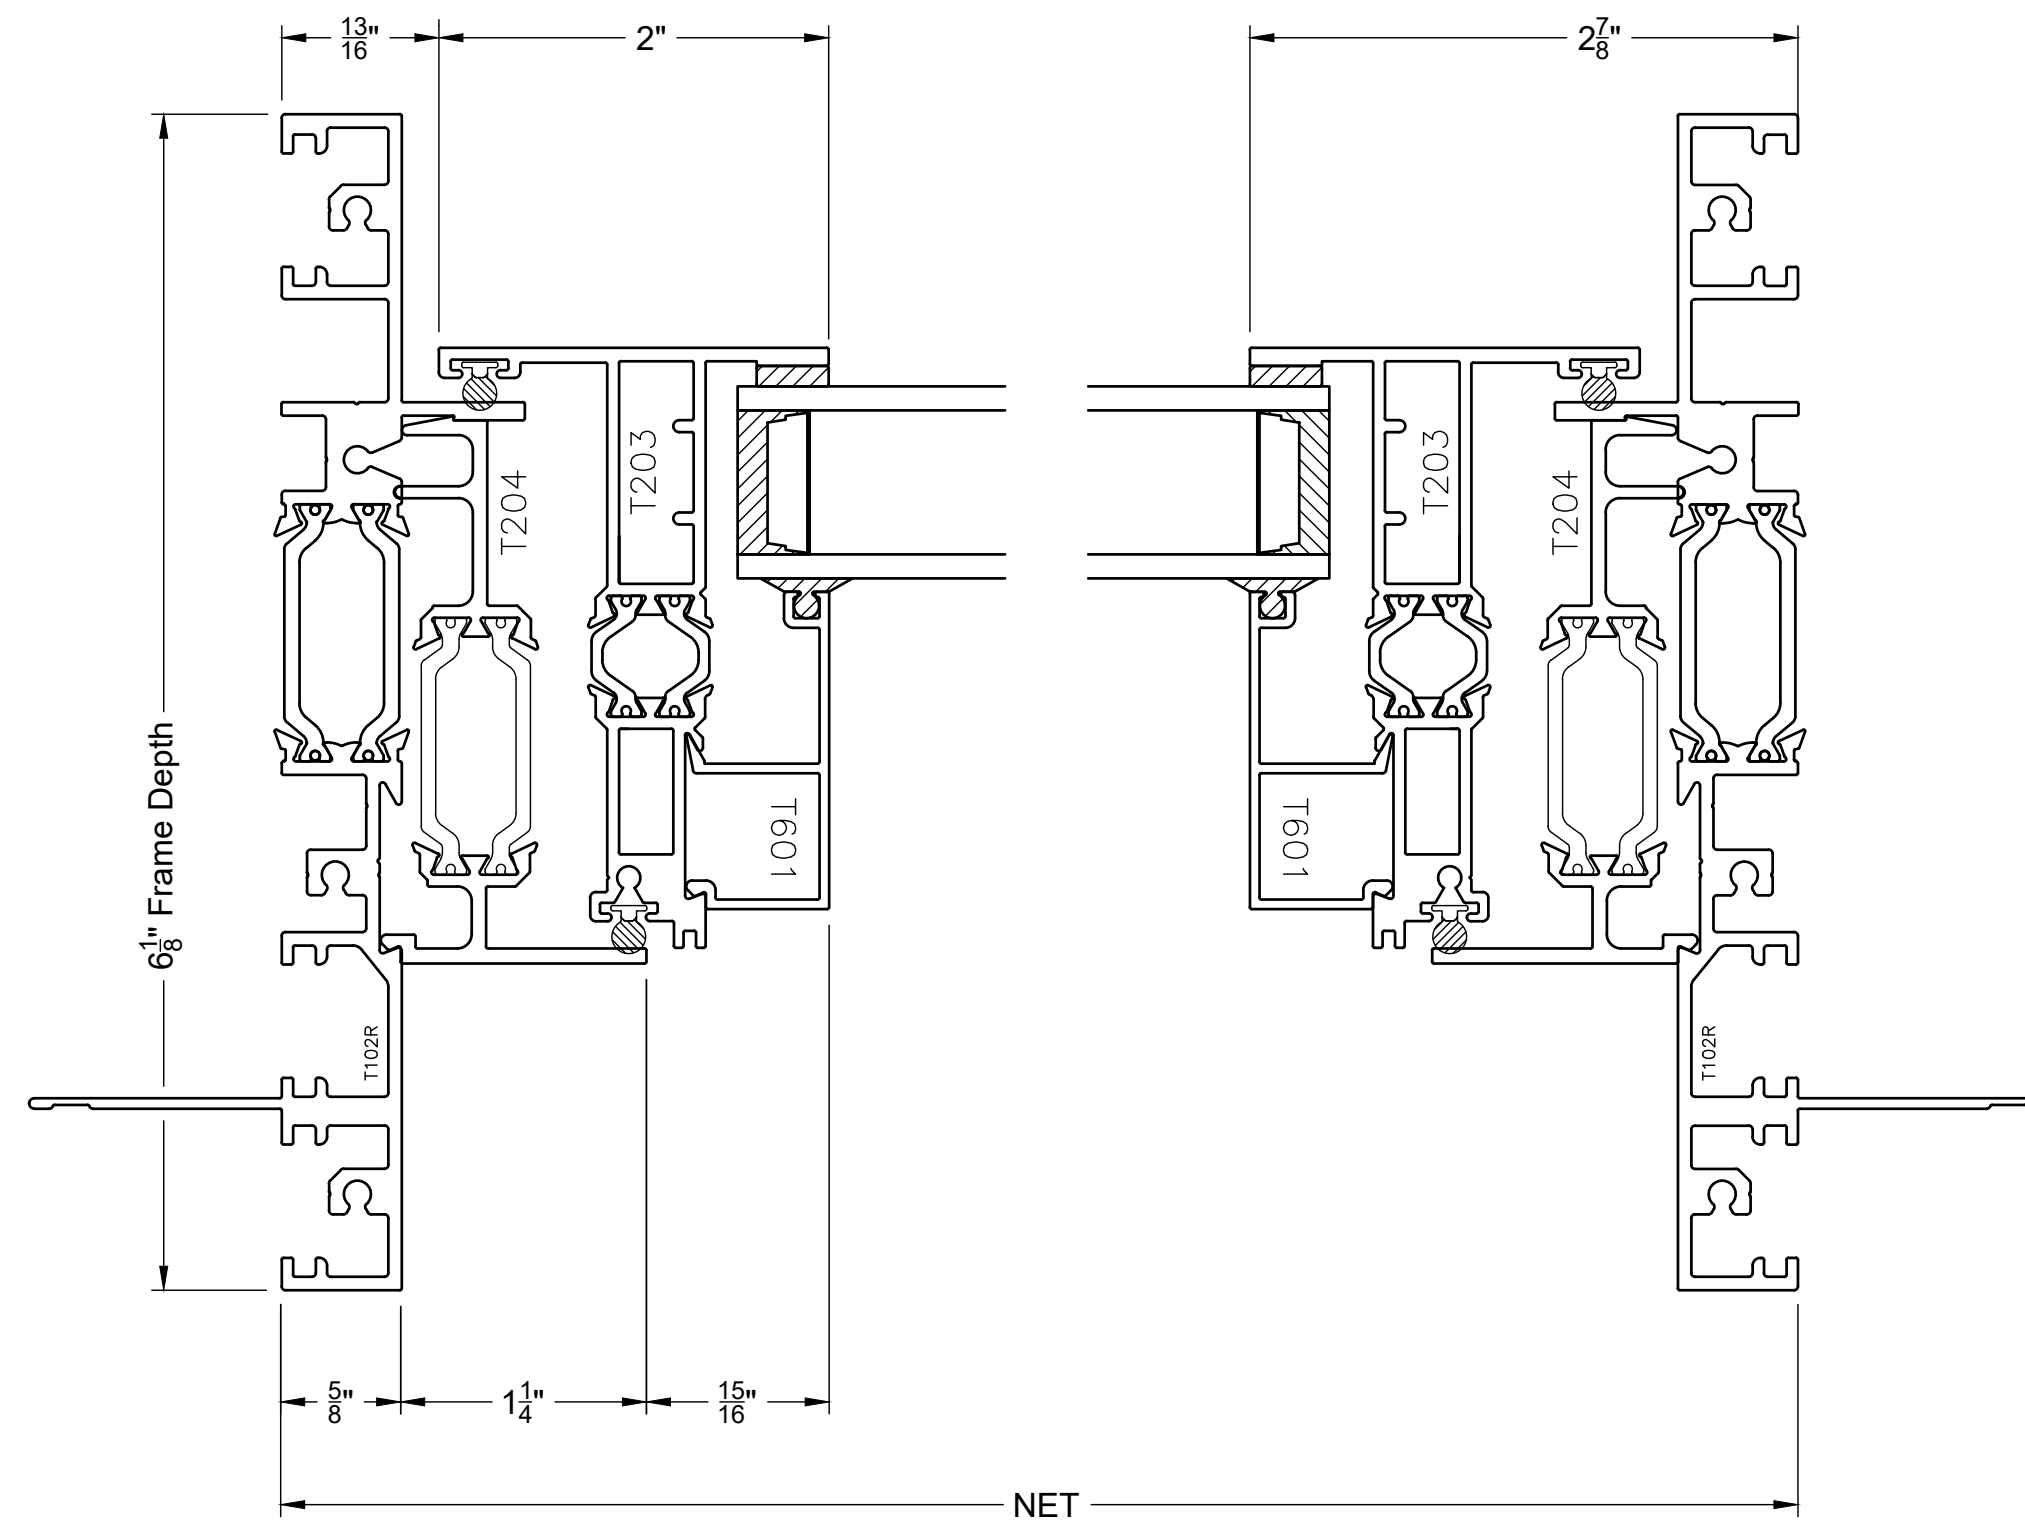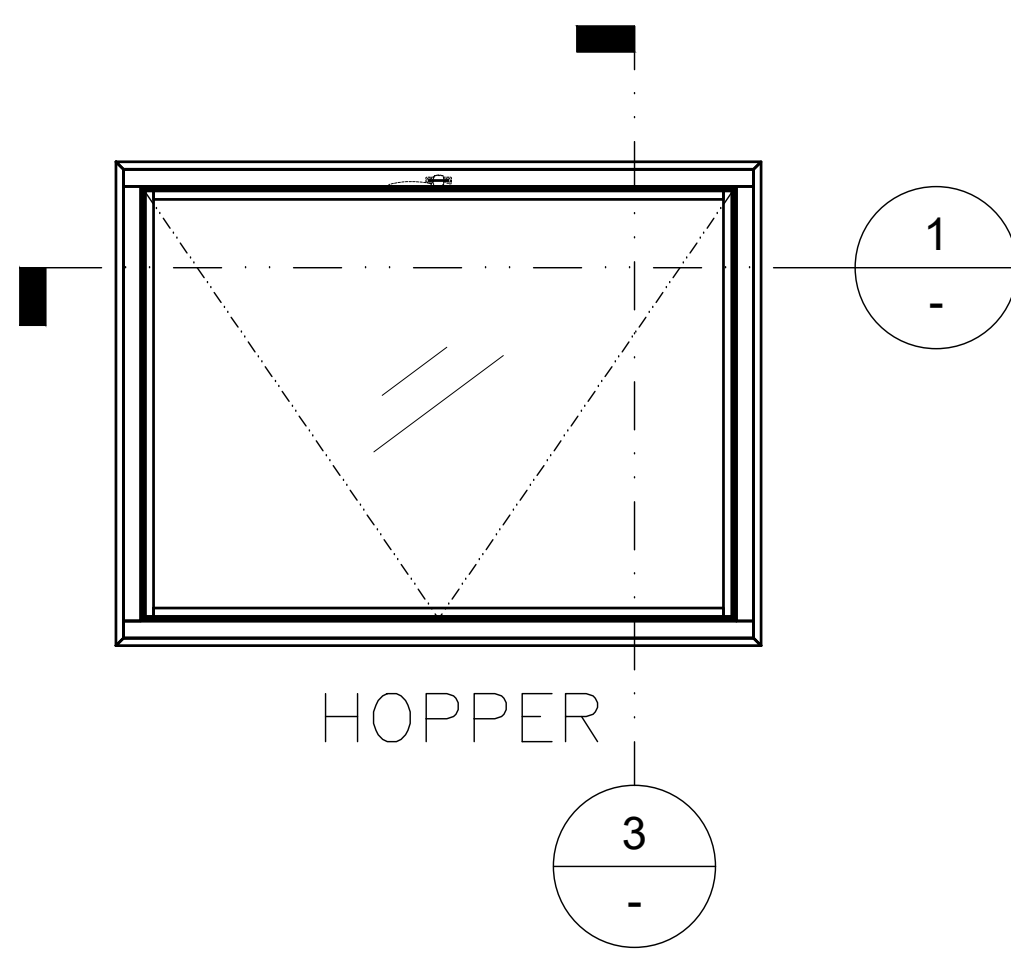

2

FIXED / HOPPER

Scale 1:1

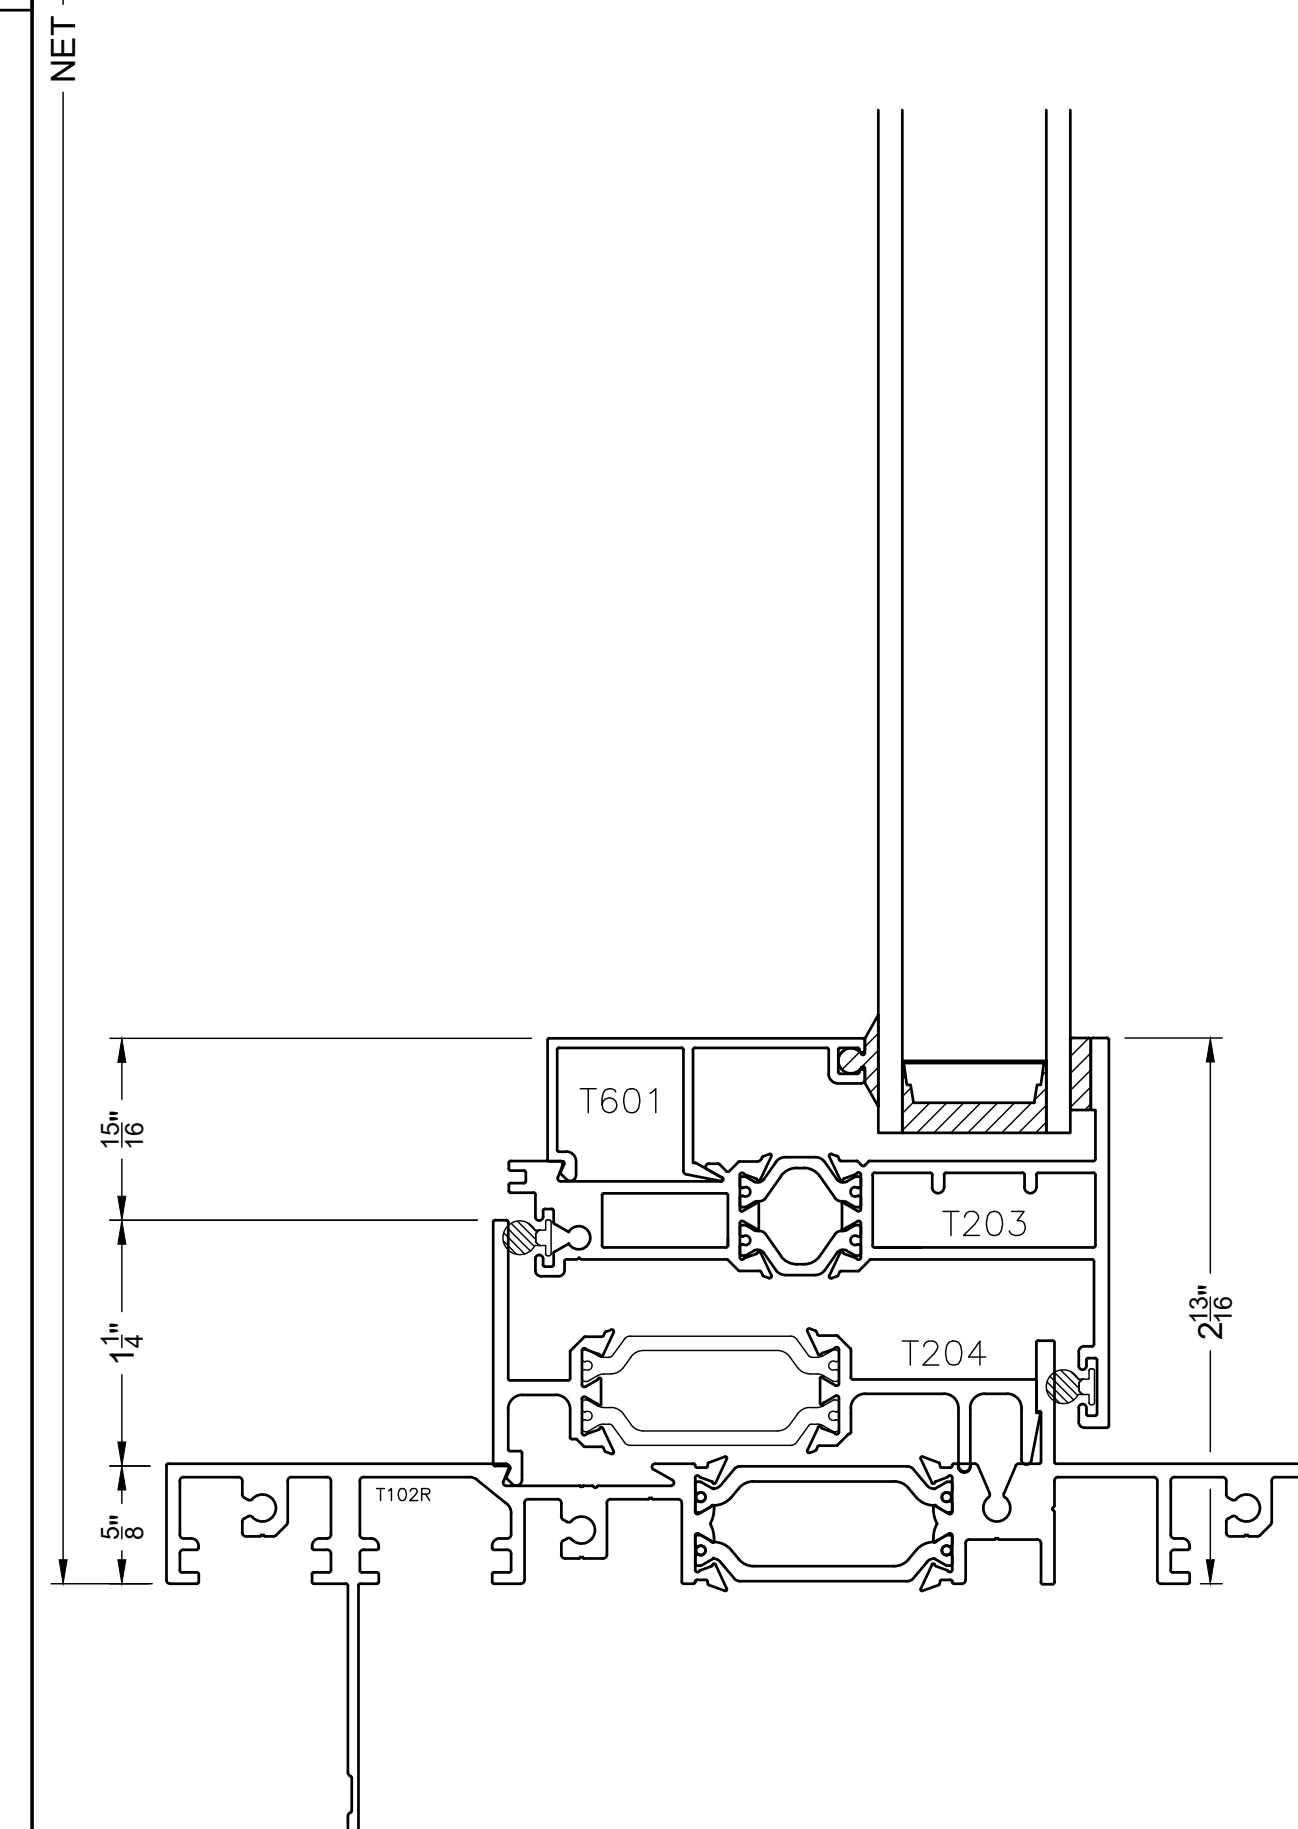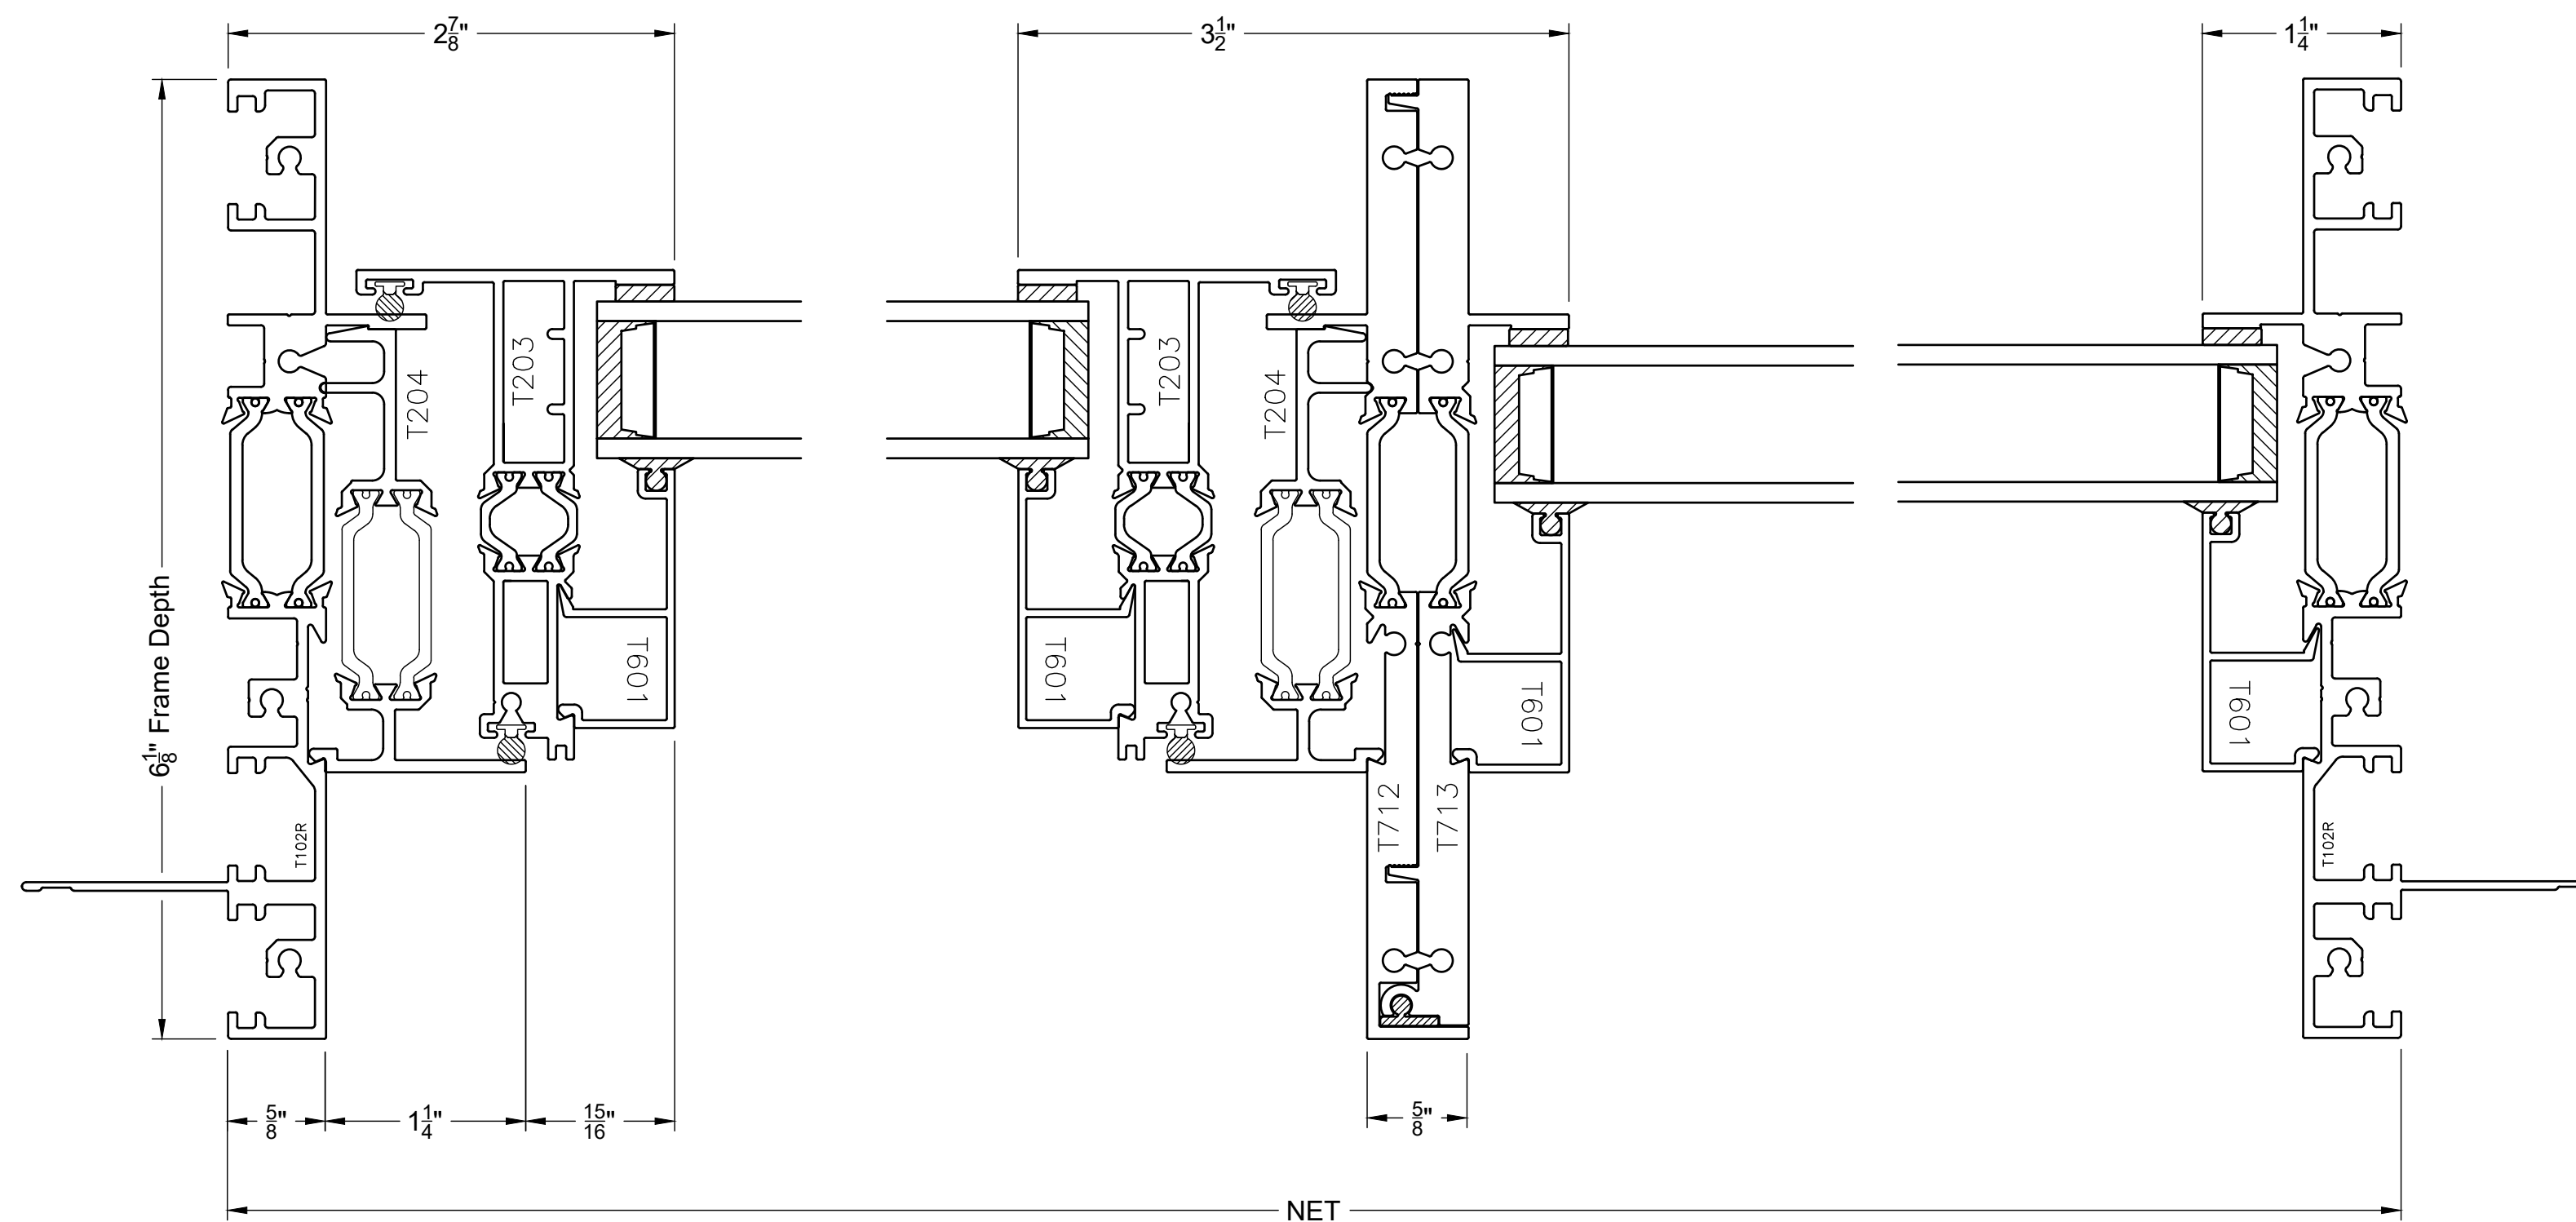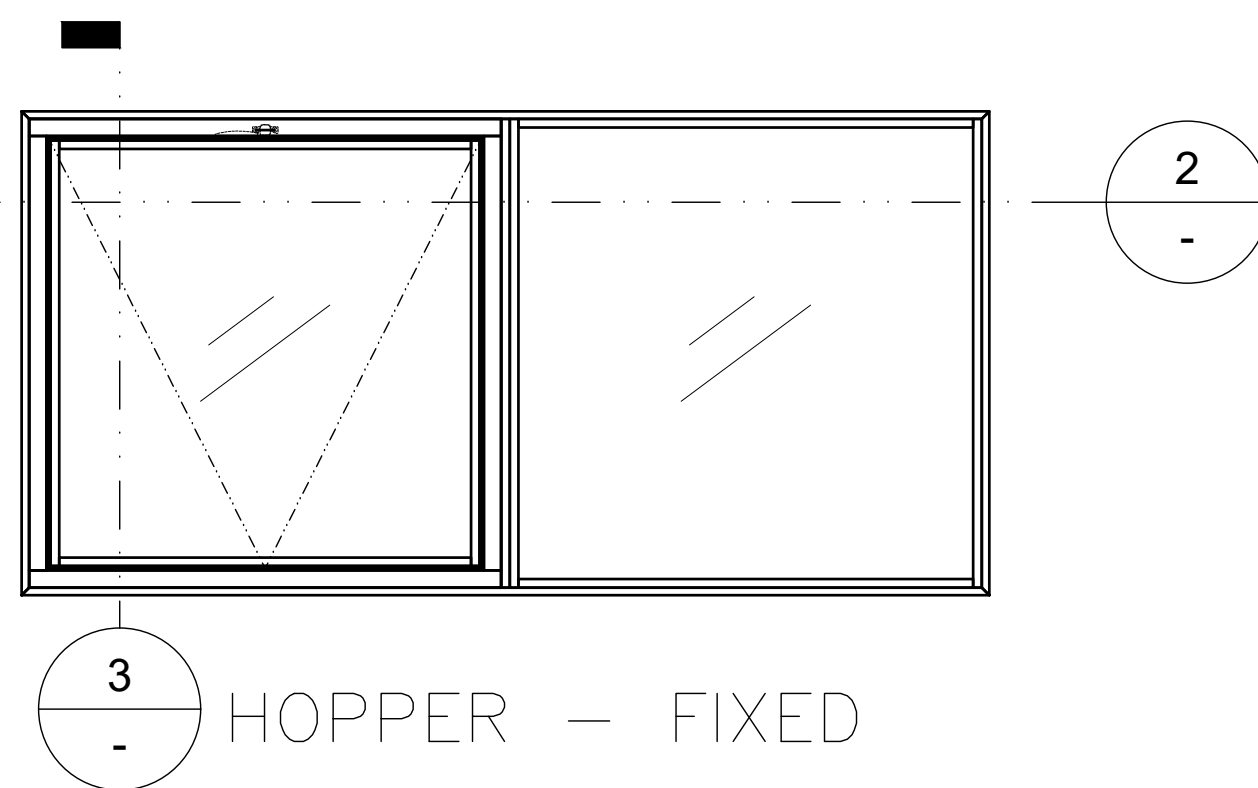

*Hardware location only shown on exterior elevations.

Scale: 1"=1"
Typical Details



T600 REVISED

VER.	DATE	CHANGE OR ADDITION
5/23/23		

DRAWN BY: SD Team

BLOMBERG

4

PLOT DATE 8/22/2023
16:53

ELEVATION

NTS


1

AWNING AND CASEMENT DETAIL


Scale 1:1

3


Scale 1:1

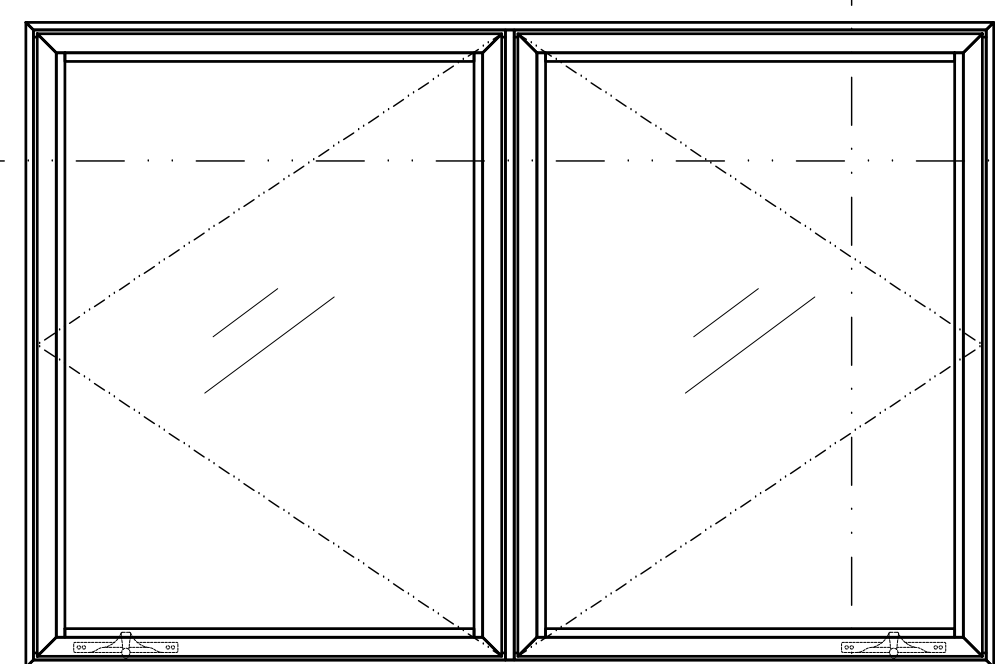

CASEMENT

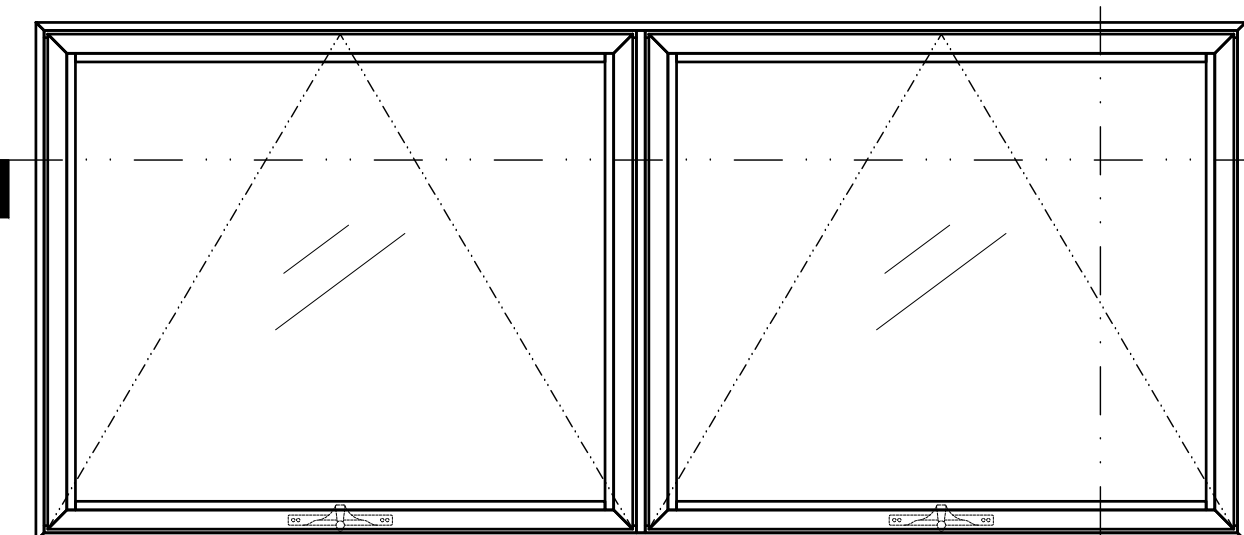


AWNING

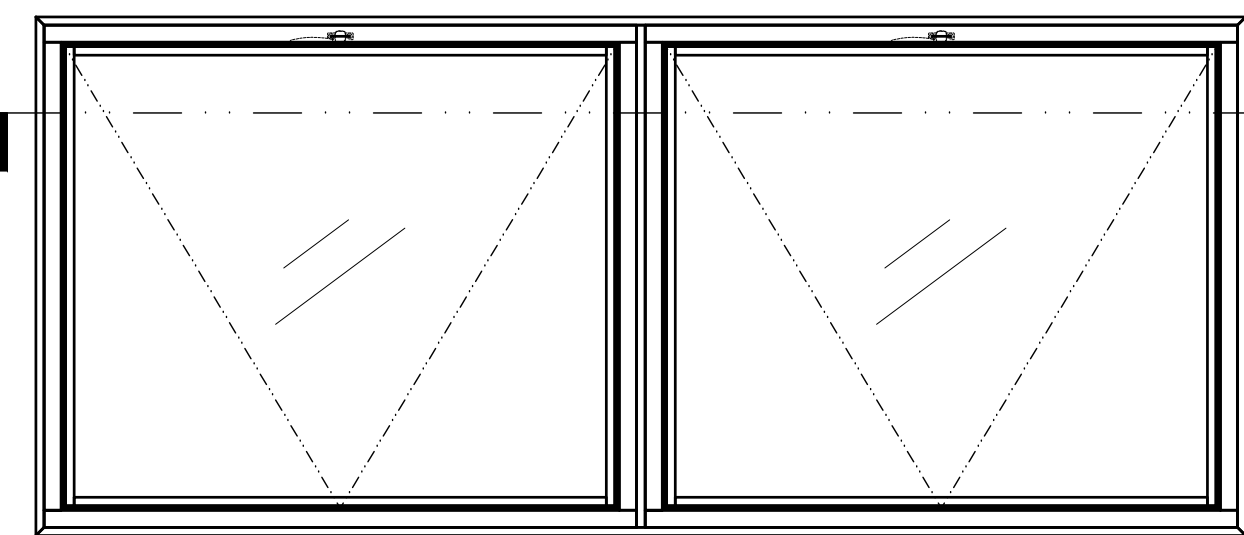

HOPPER



*Hardware location only shown on exterior elevations.

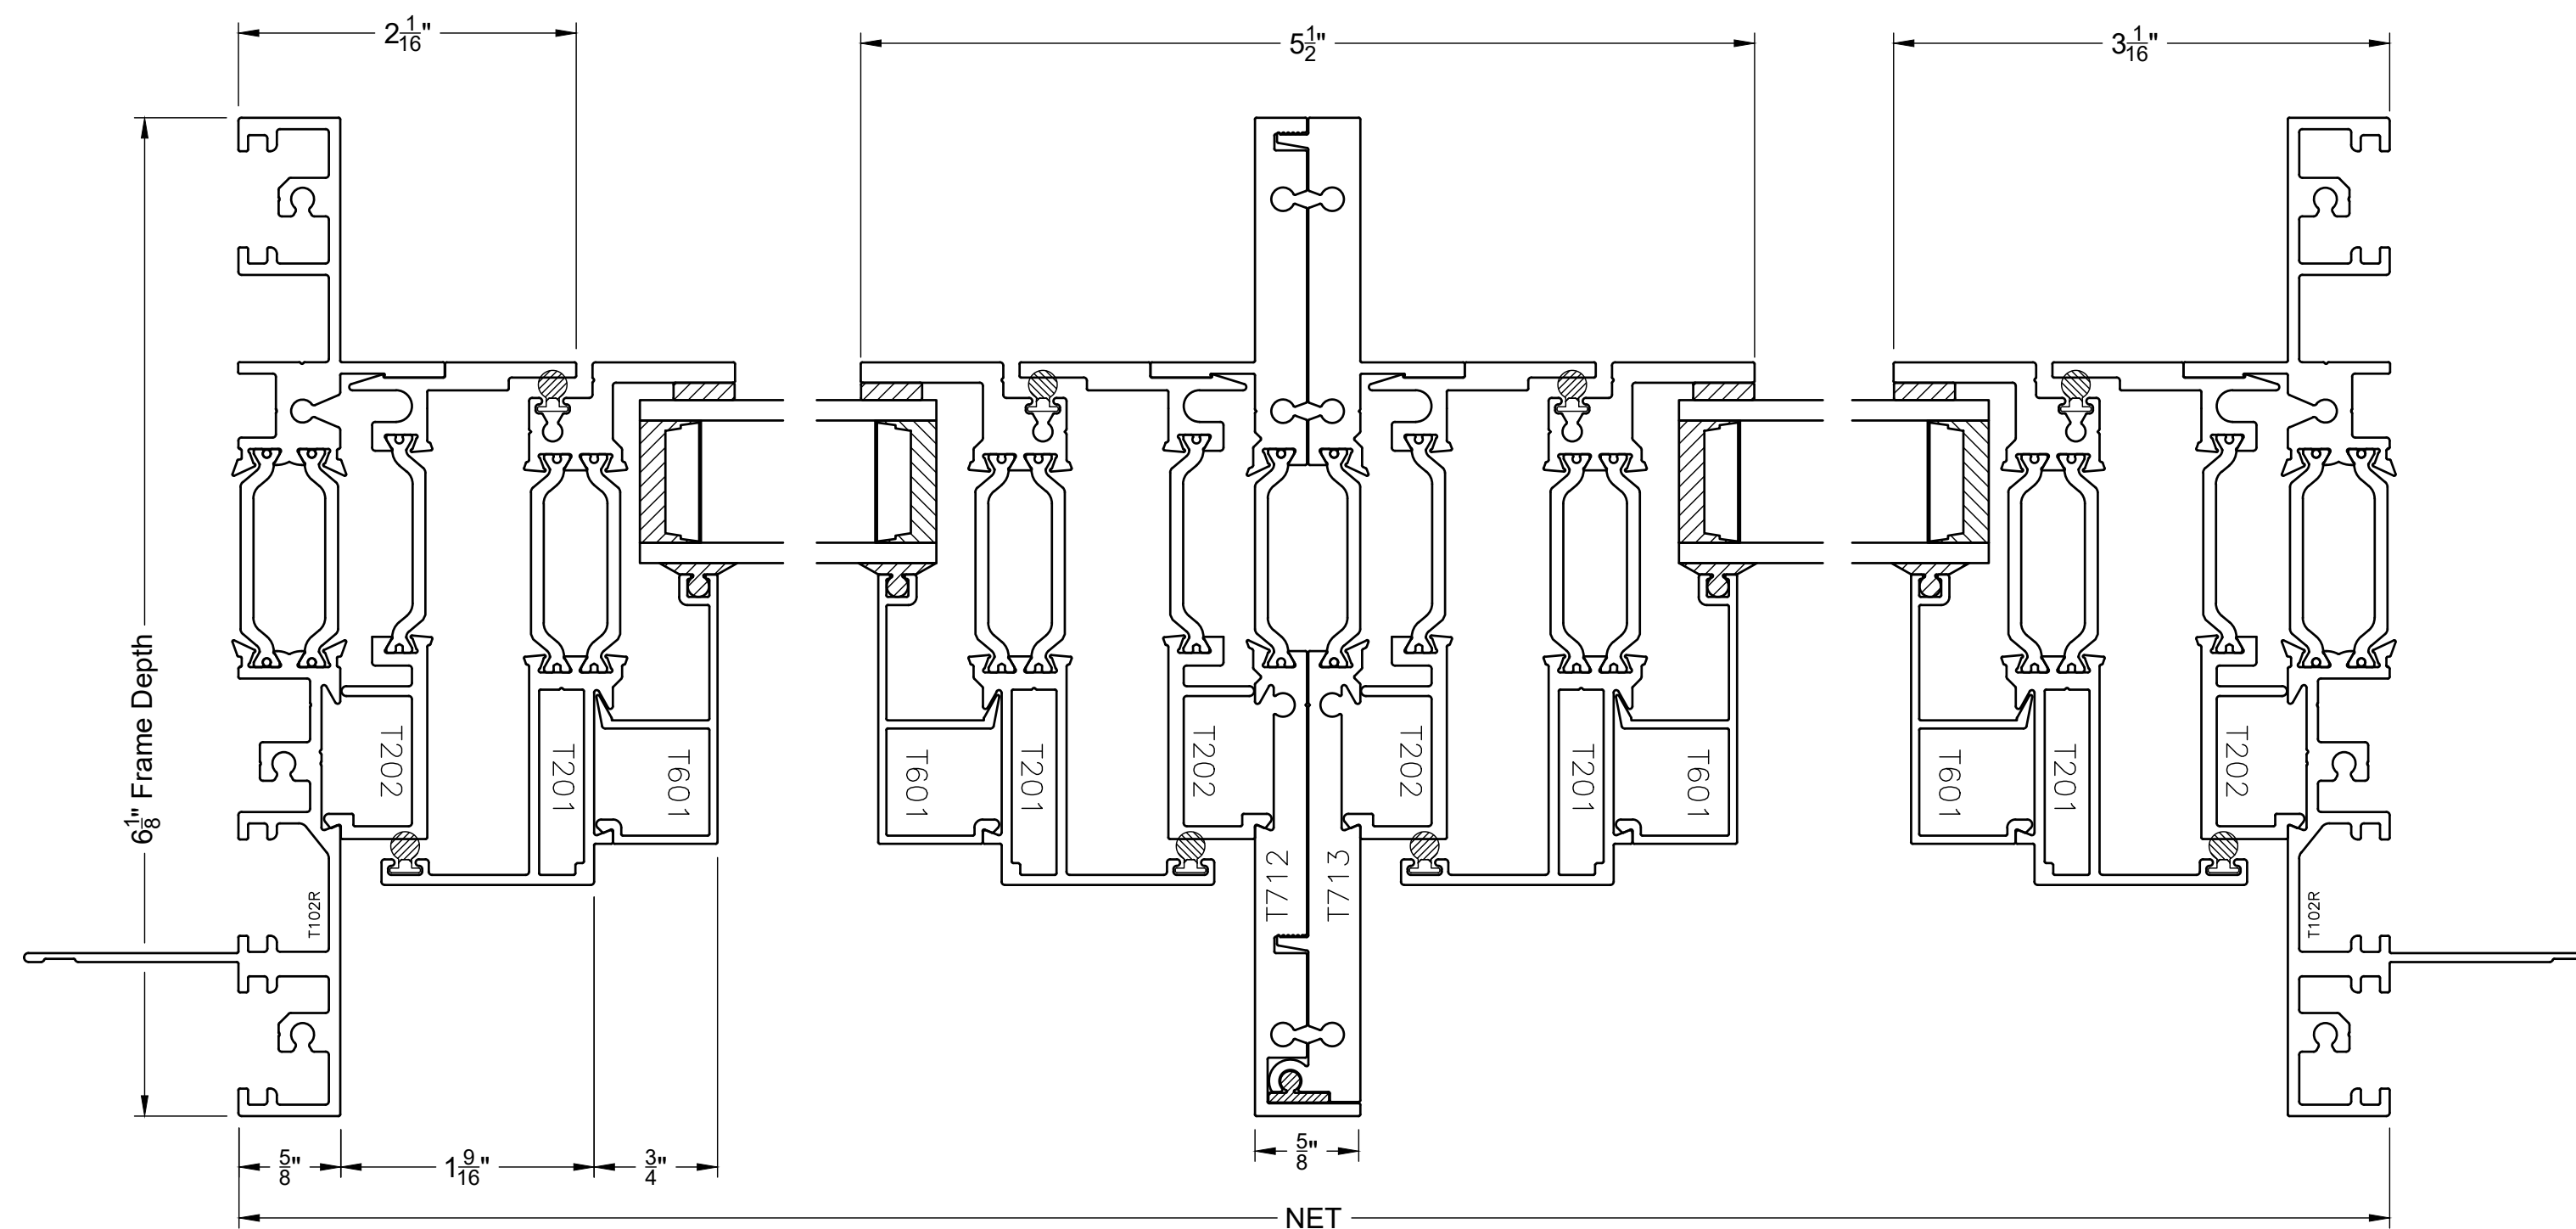

2

HOPPER / HOPPER

Scale 1:1

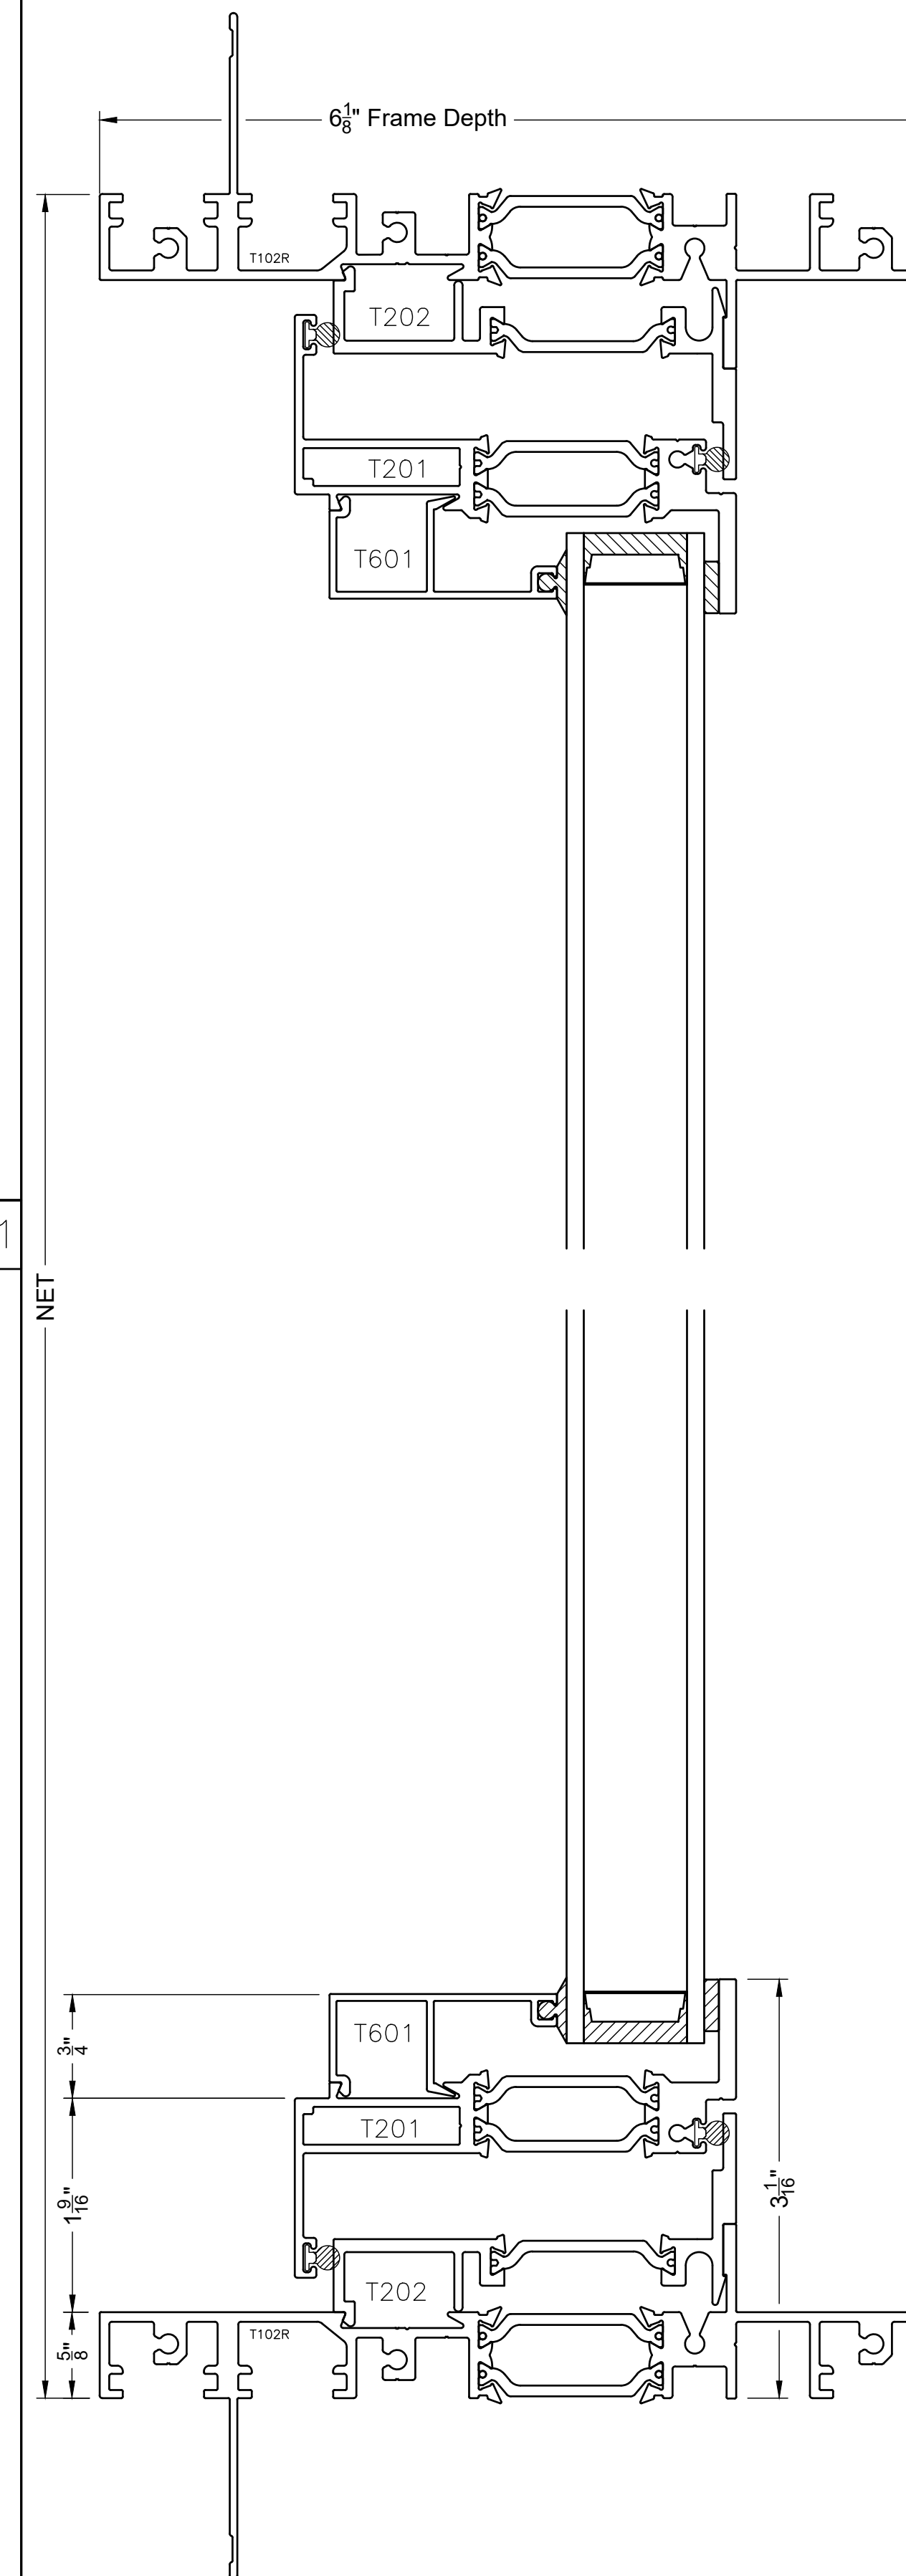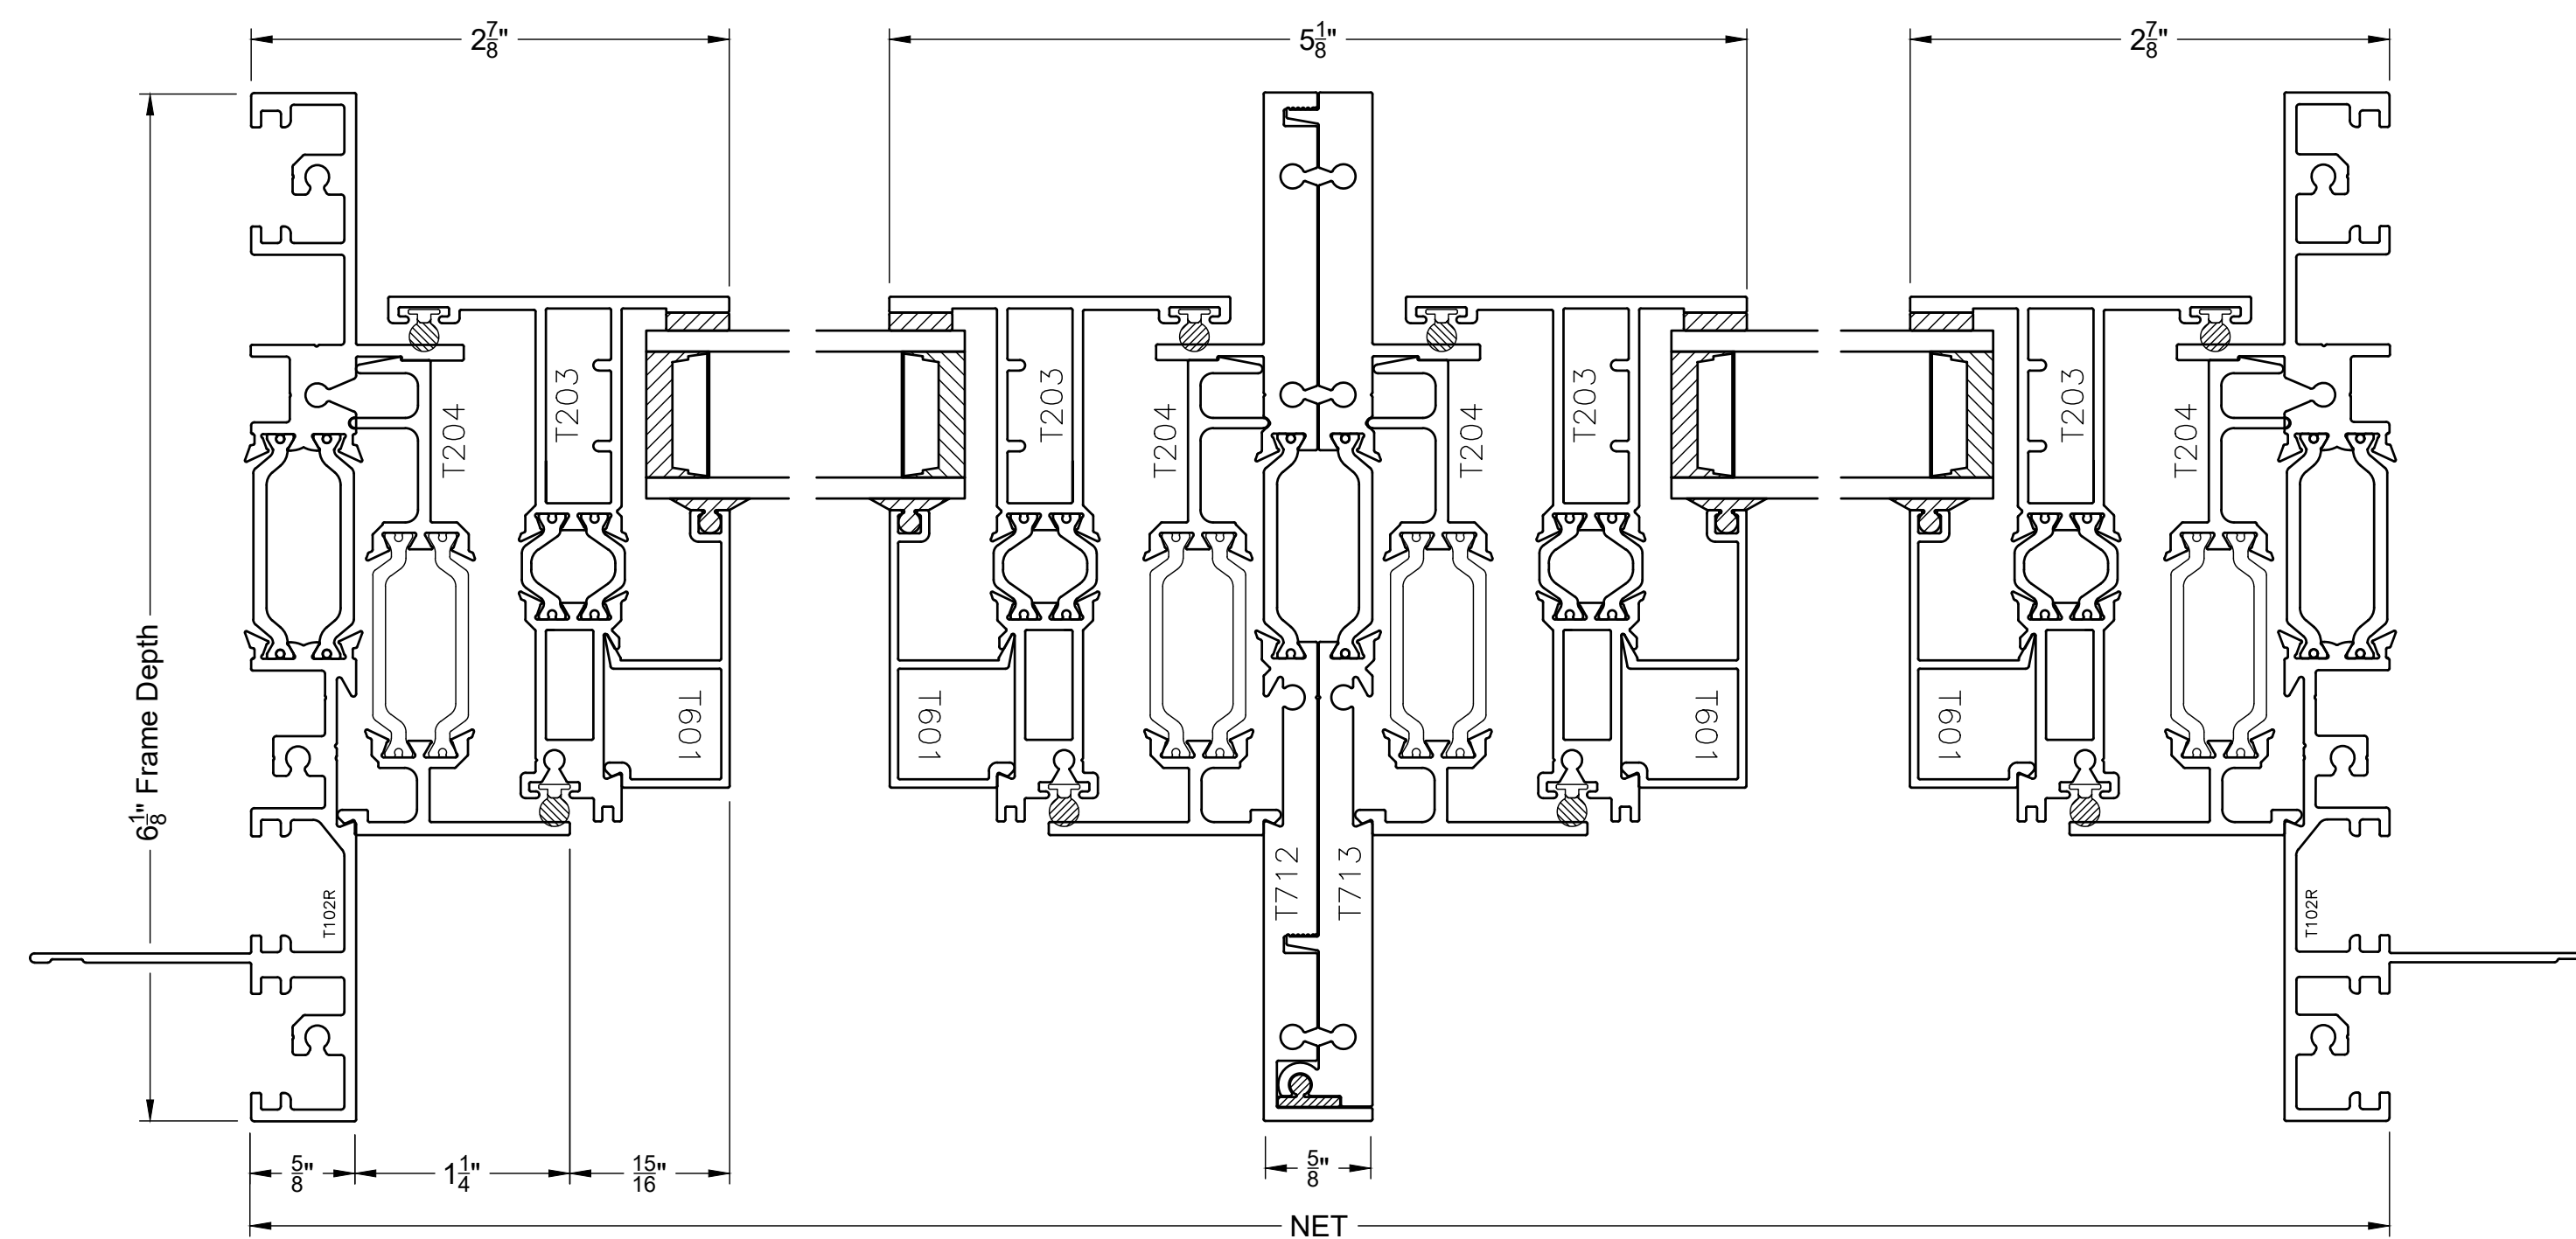

Scale: 1"=1"
Typical Details



T600 REVISED

VER.	DATE	CHANGE OR ADDITION
5/23/23		


DRAWN BY: SD Team

BLOMBERG


5

PLOT DATE 8/22/2023


16:53

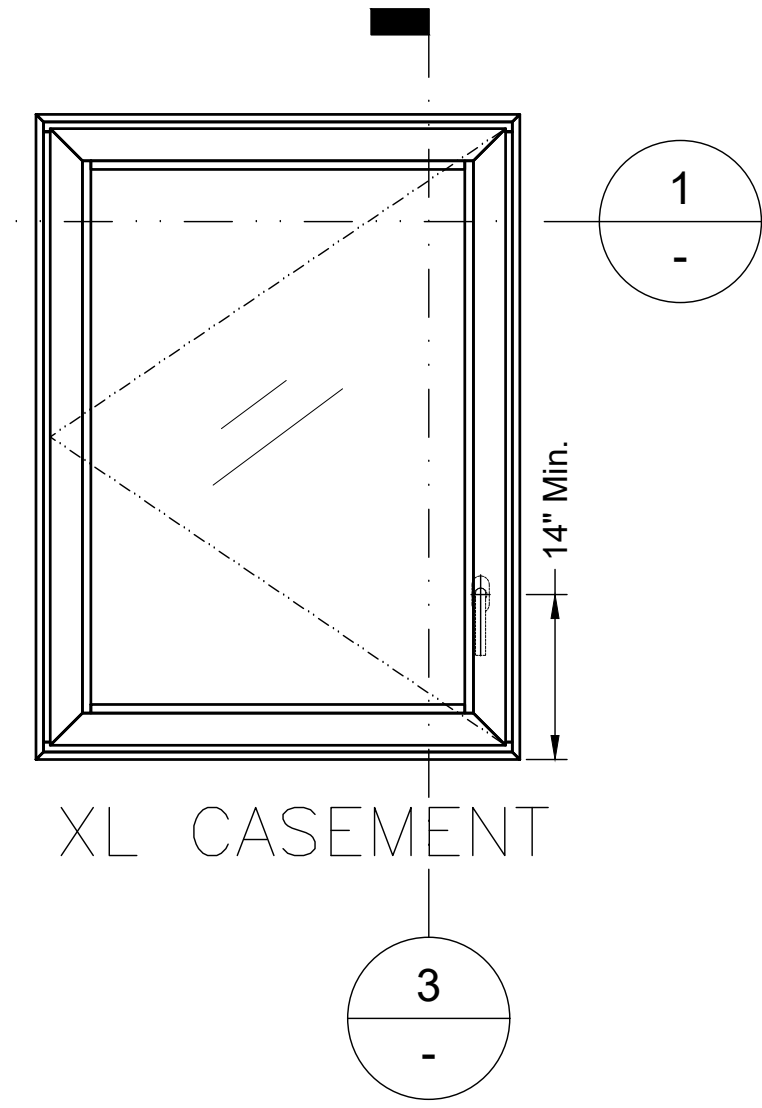

XL CASEMENT




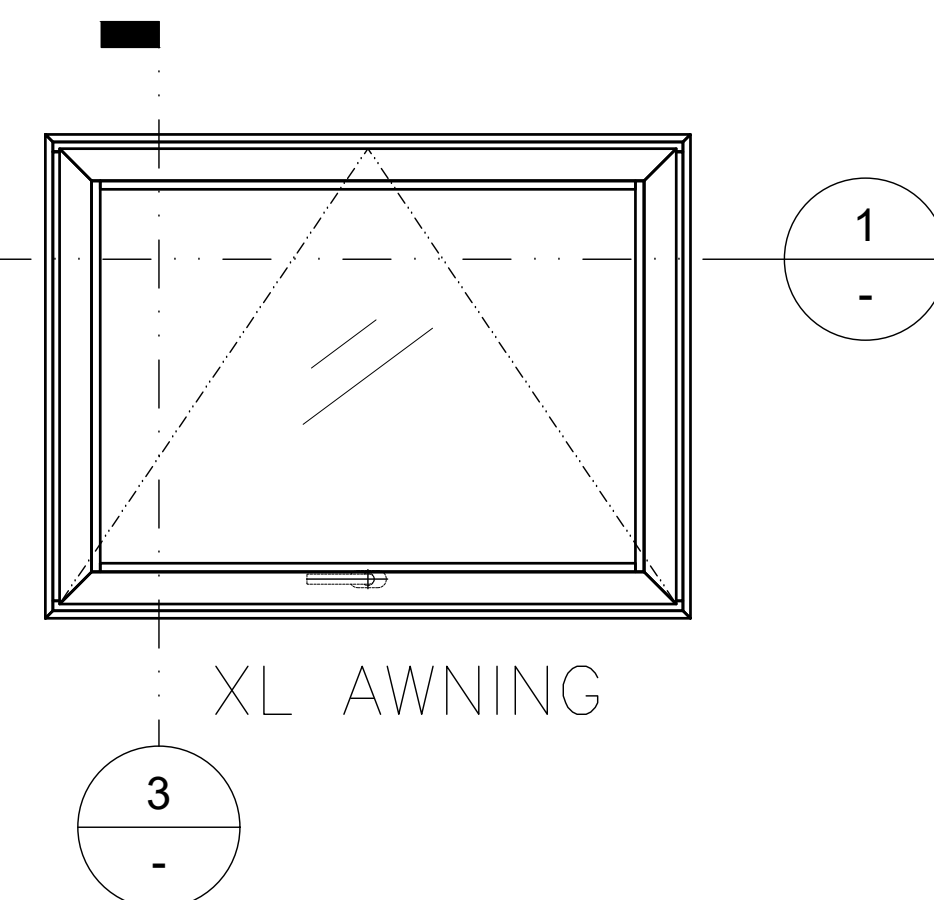


XL AWNING

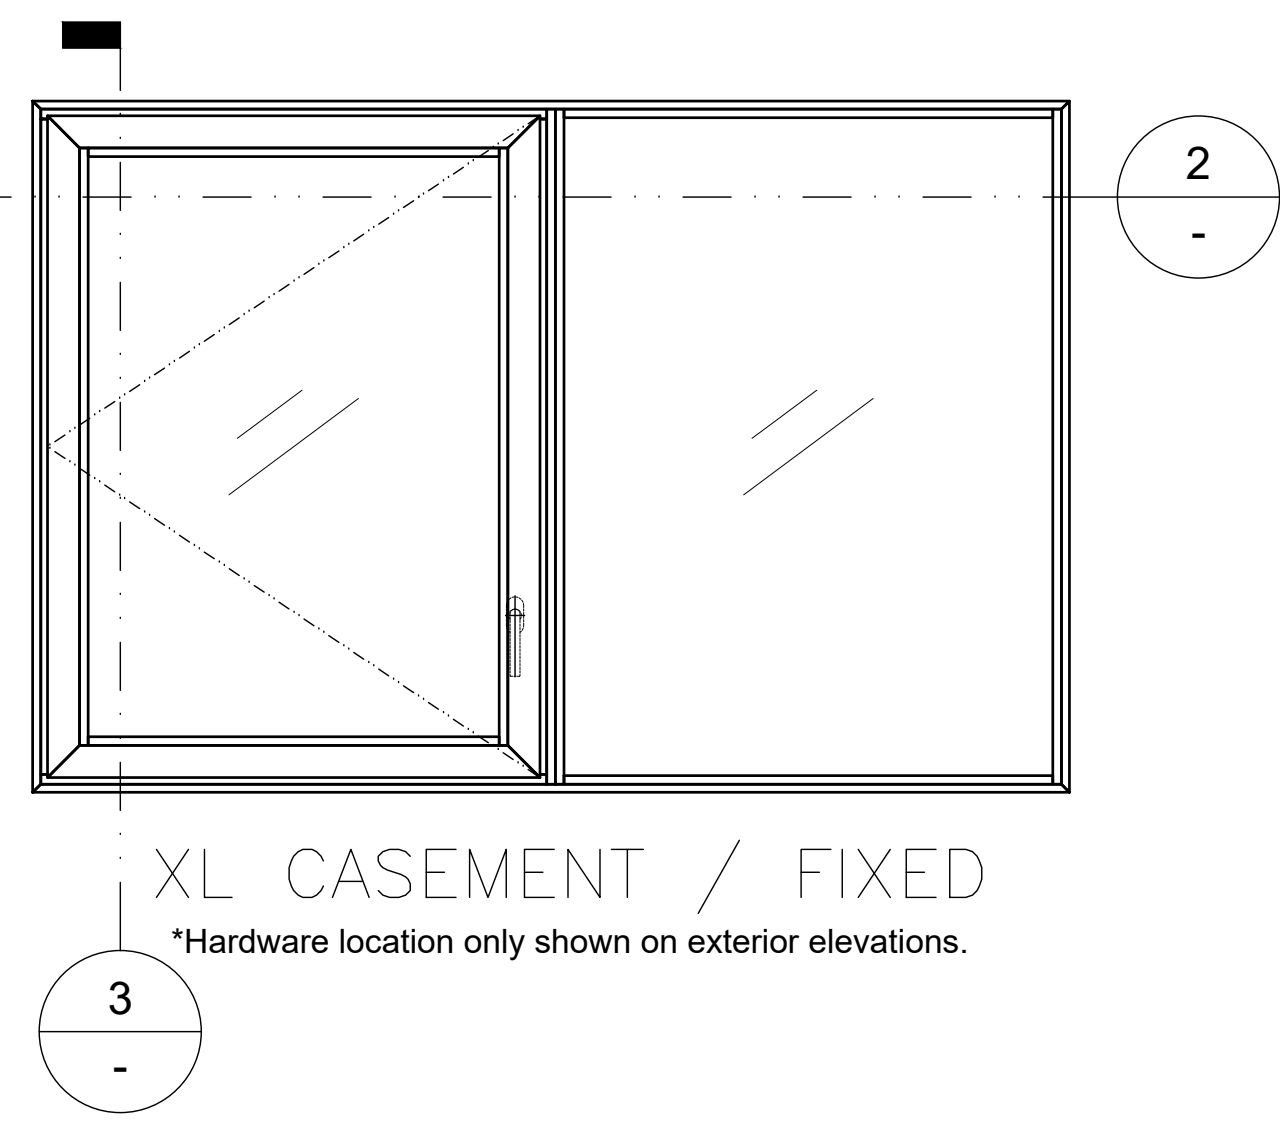

XL CASEMENT / FIXED


*Hardware location only shown on exterior elevations.

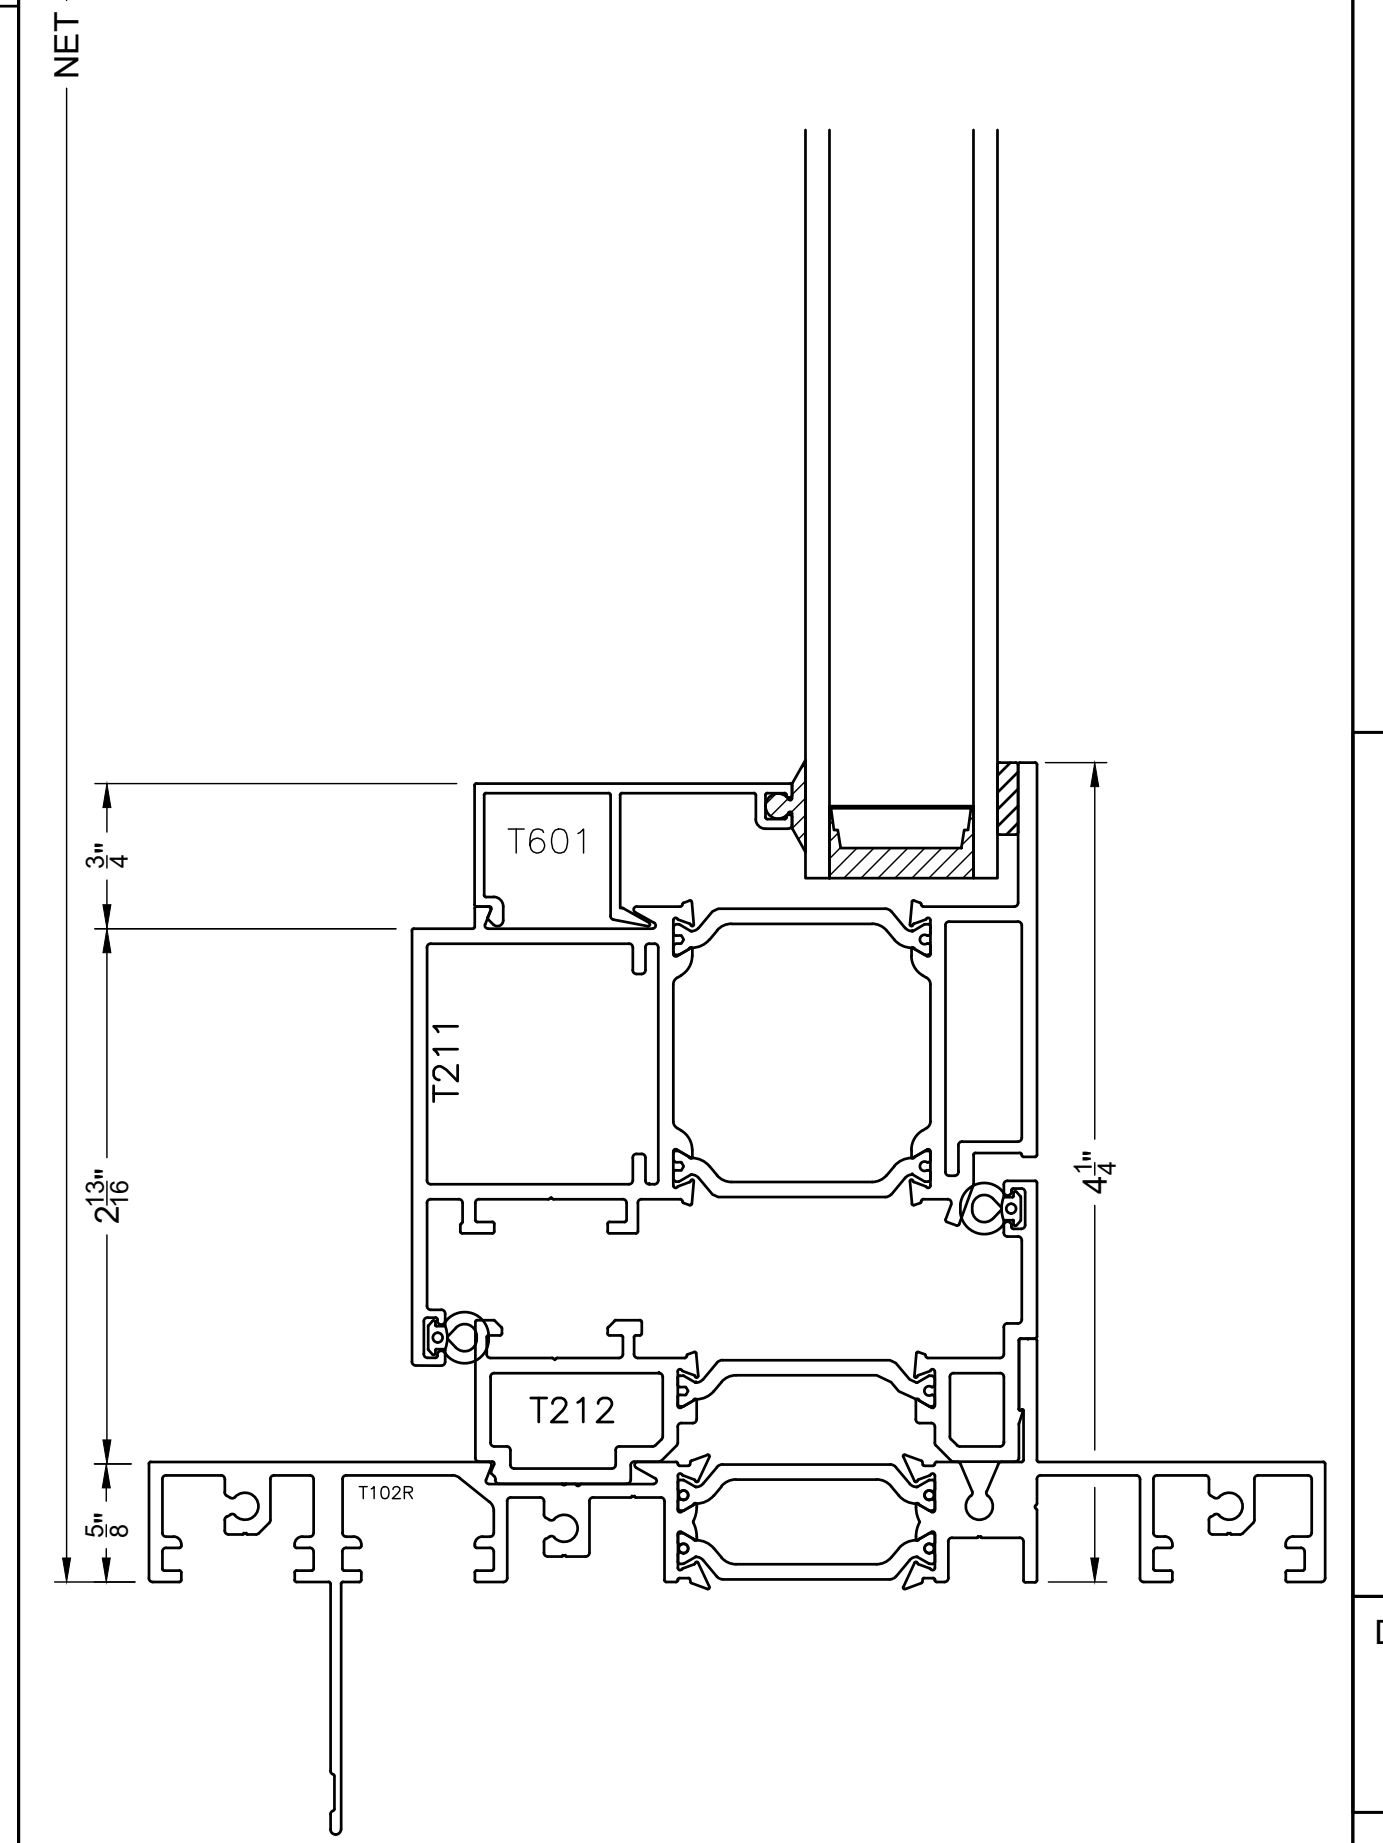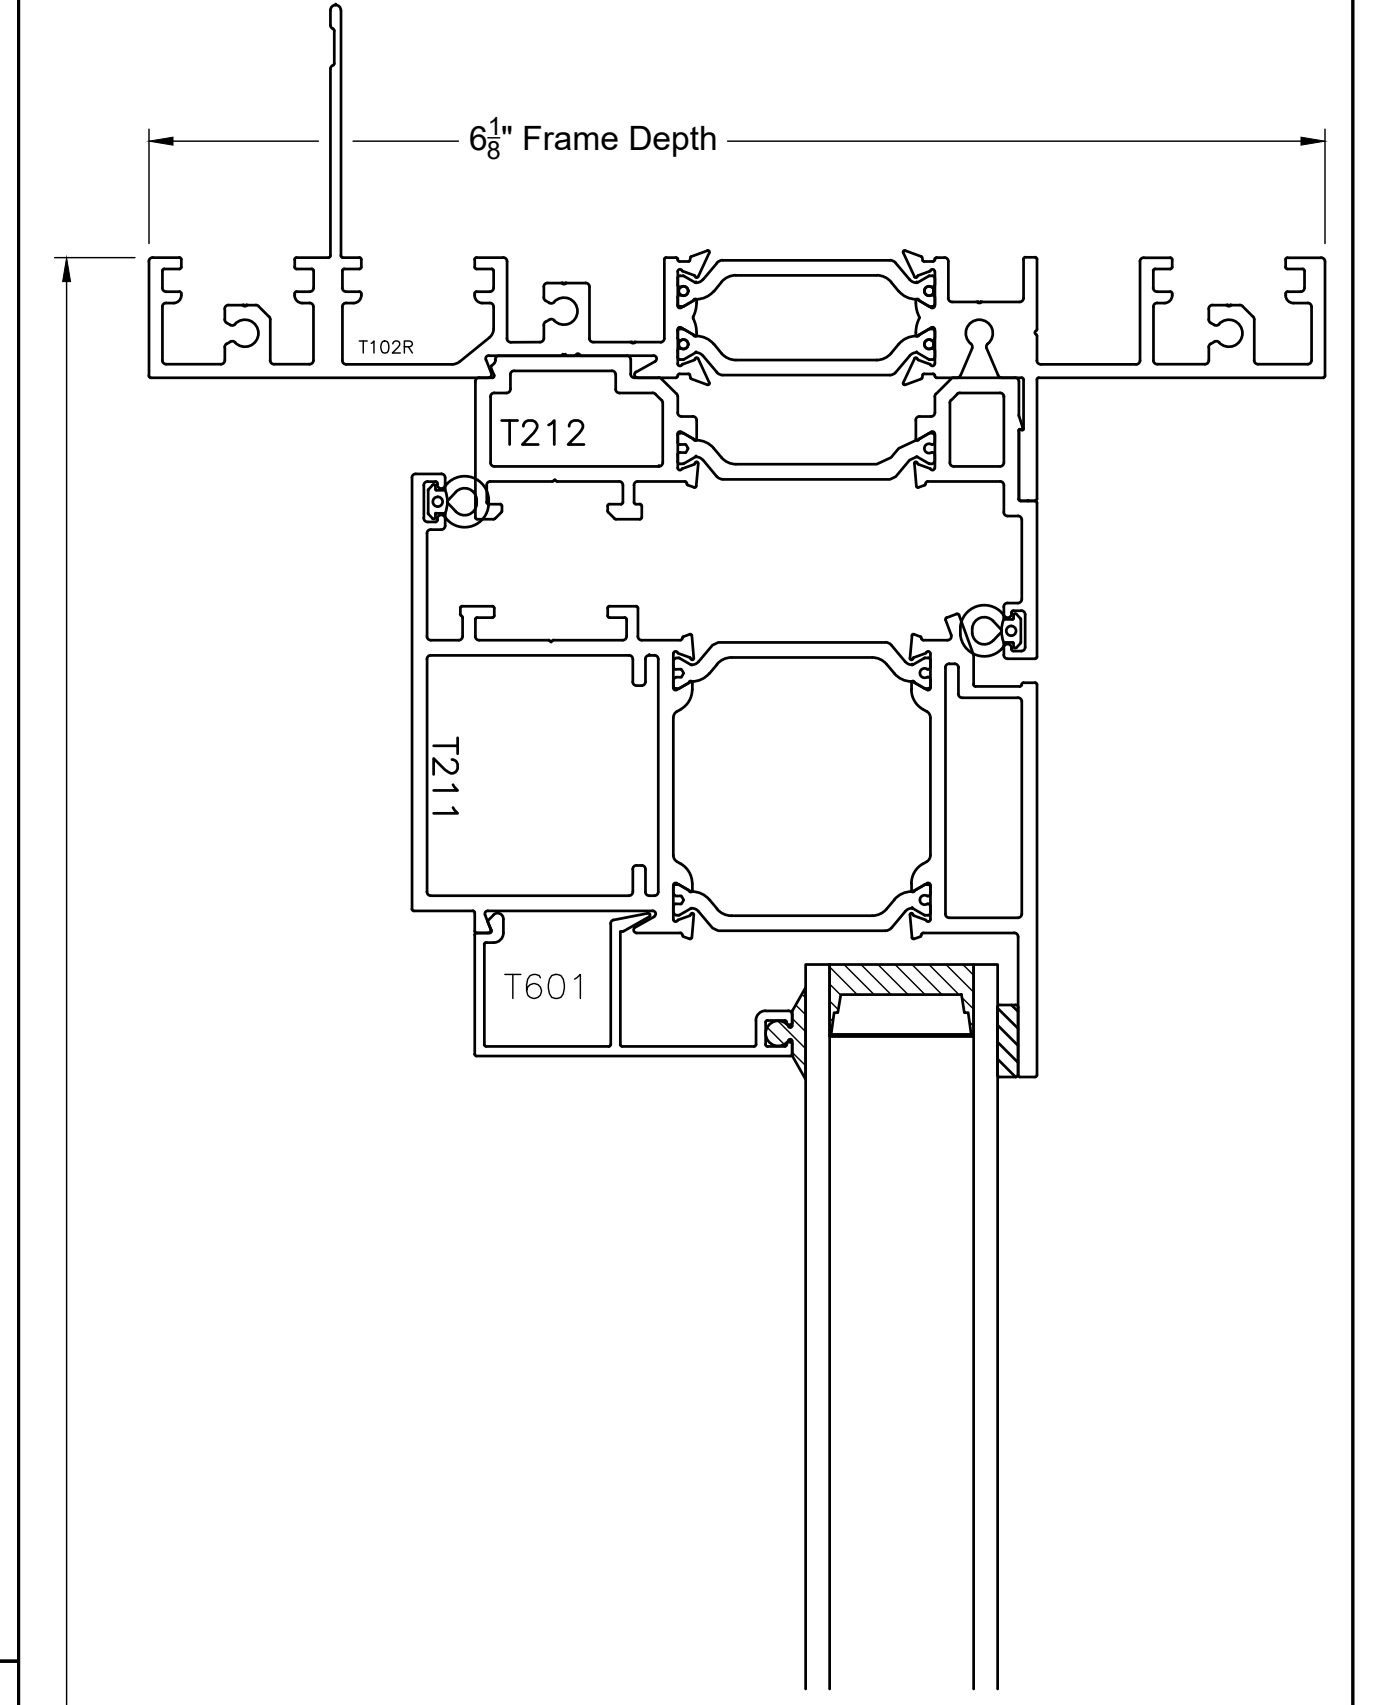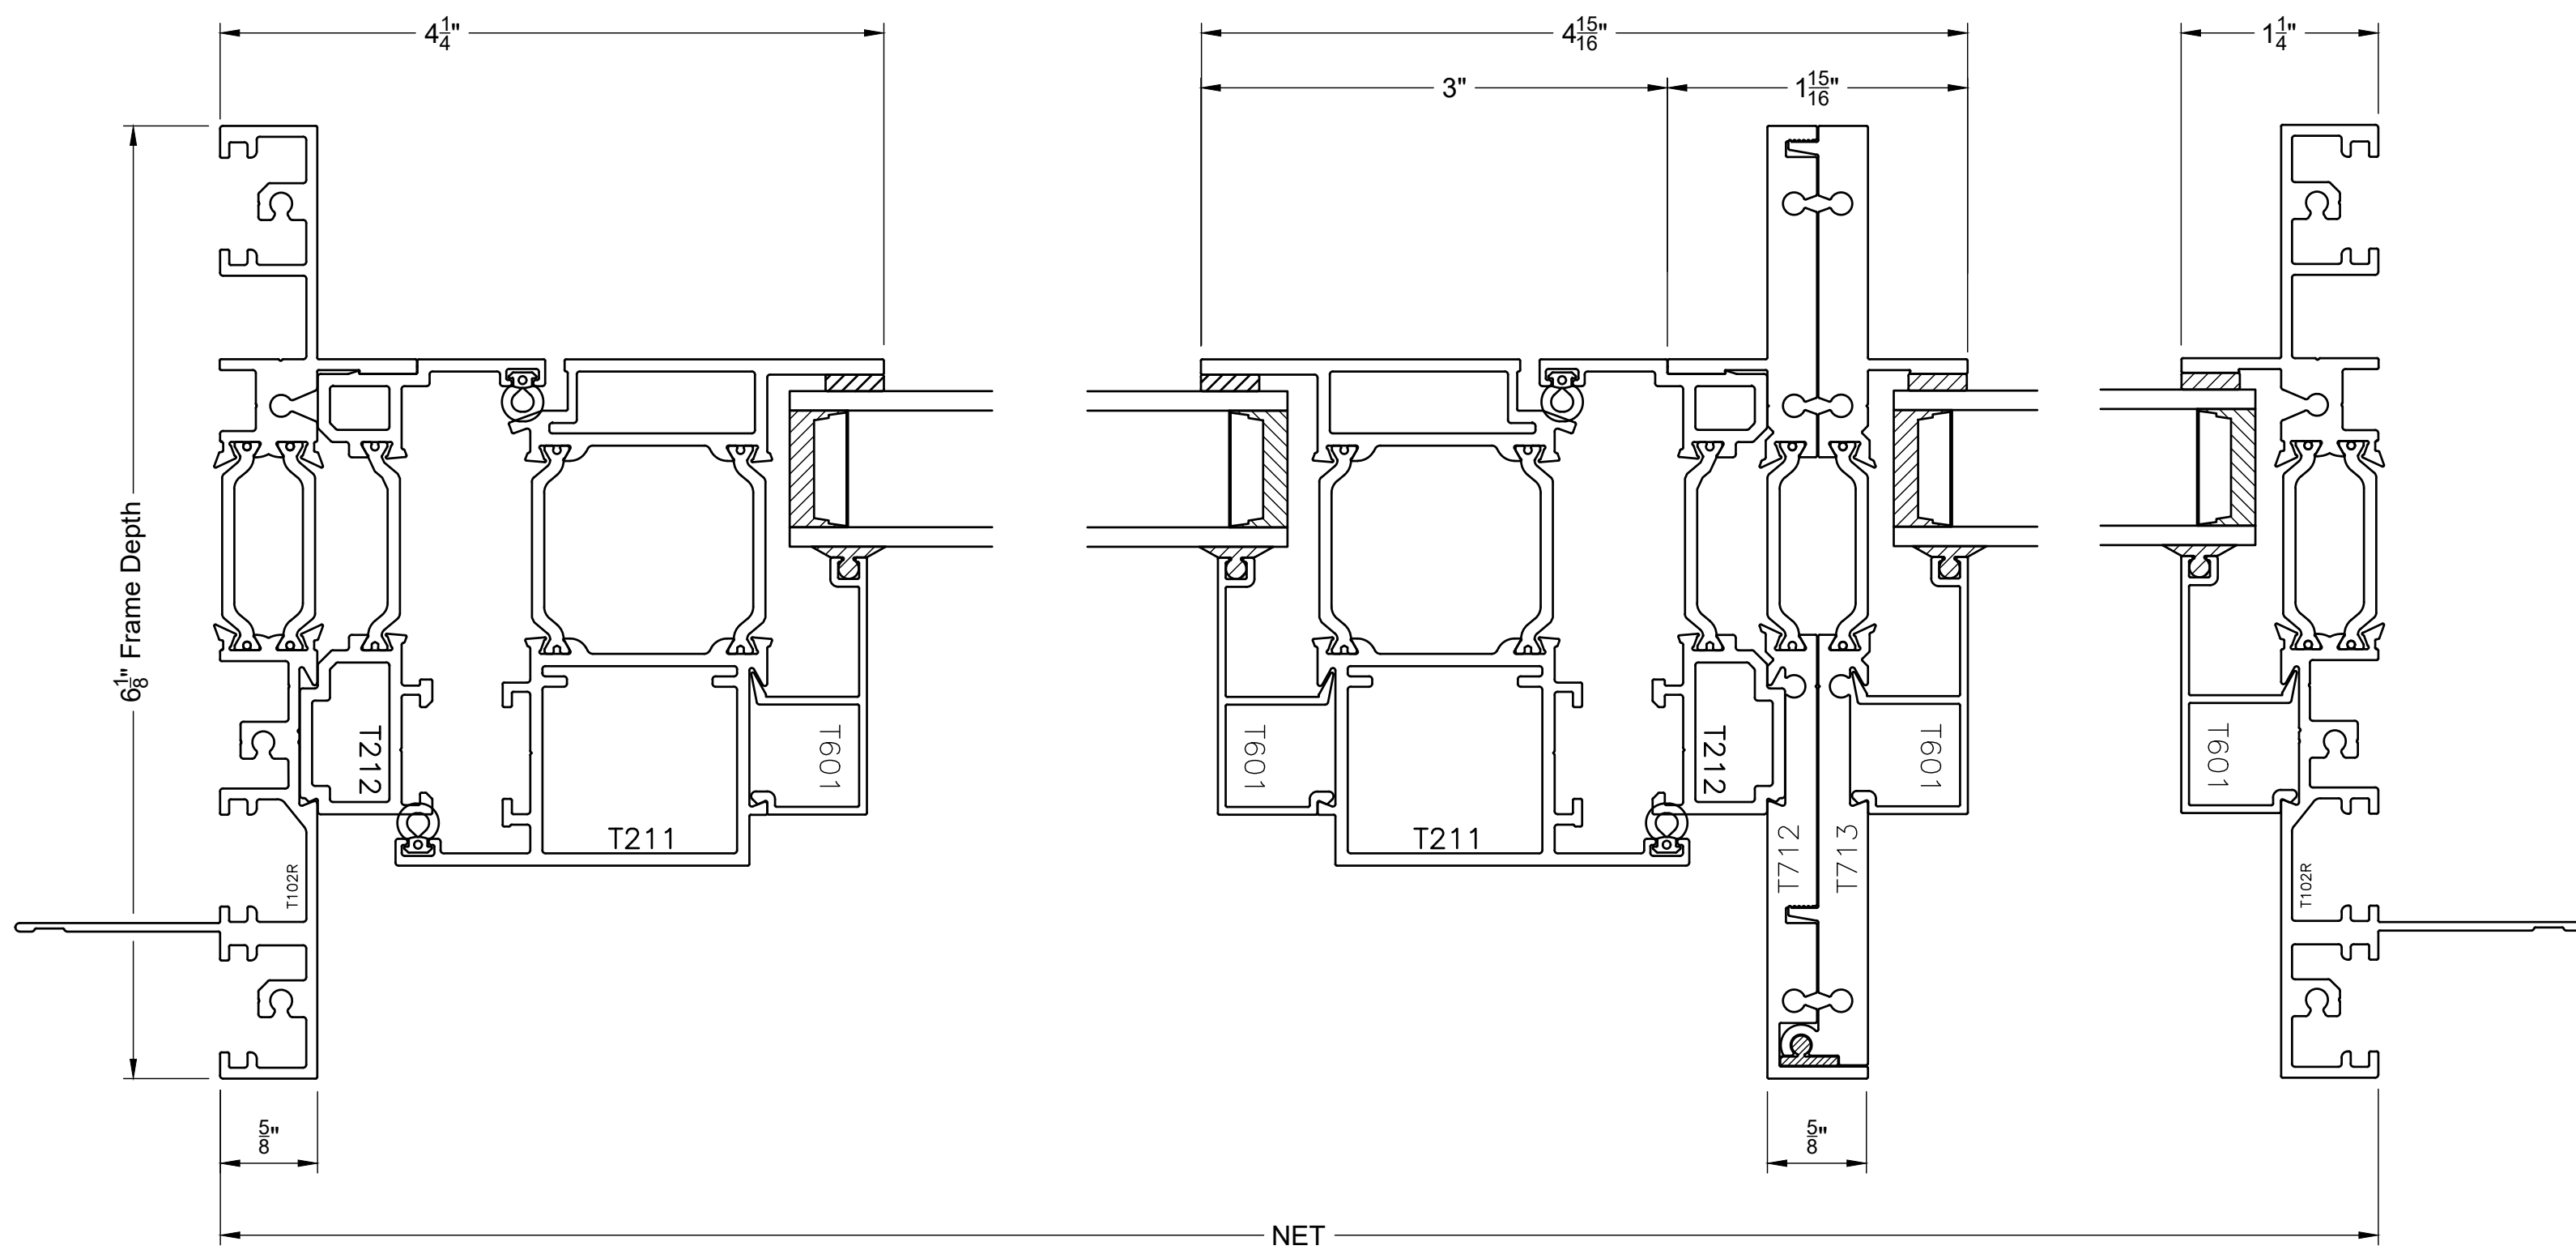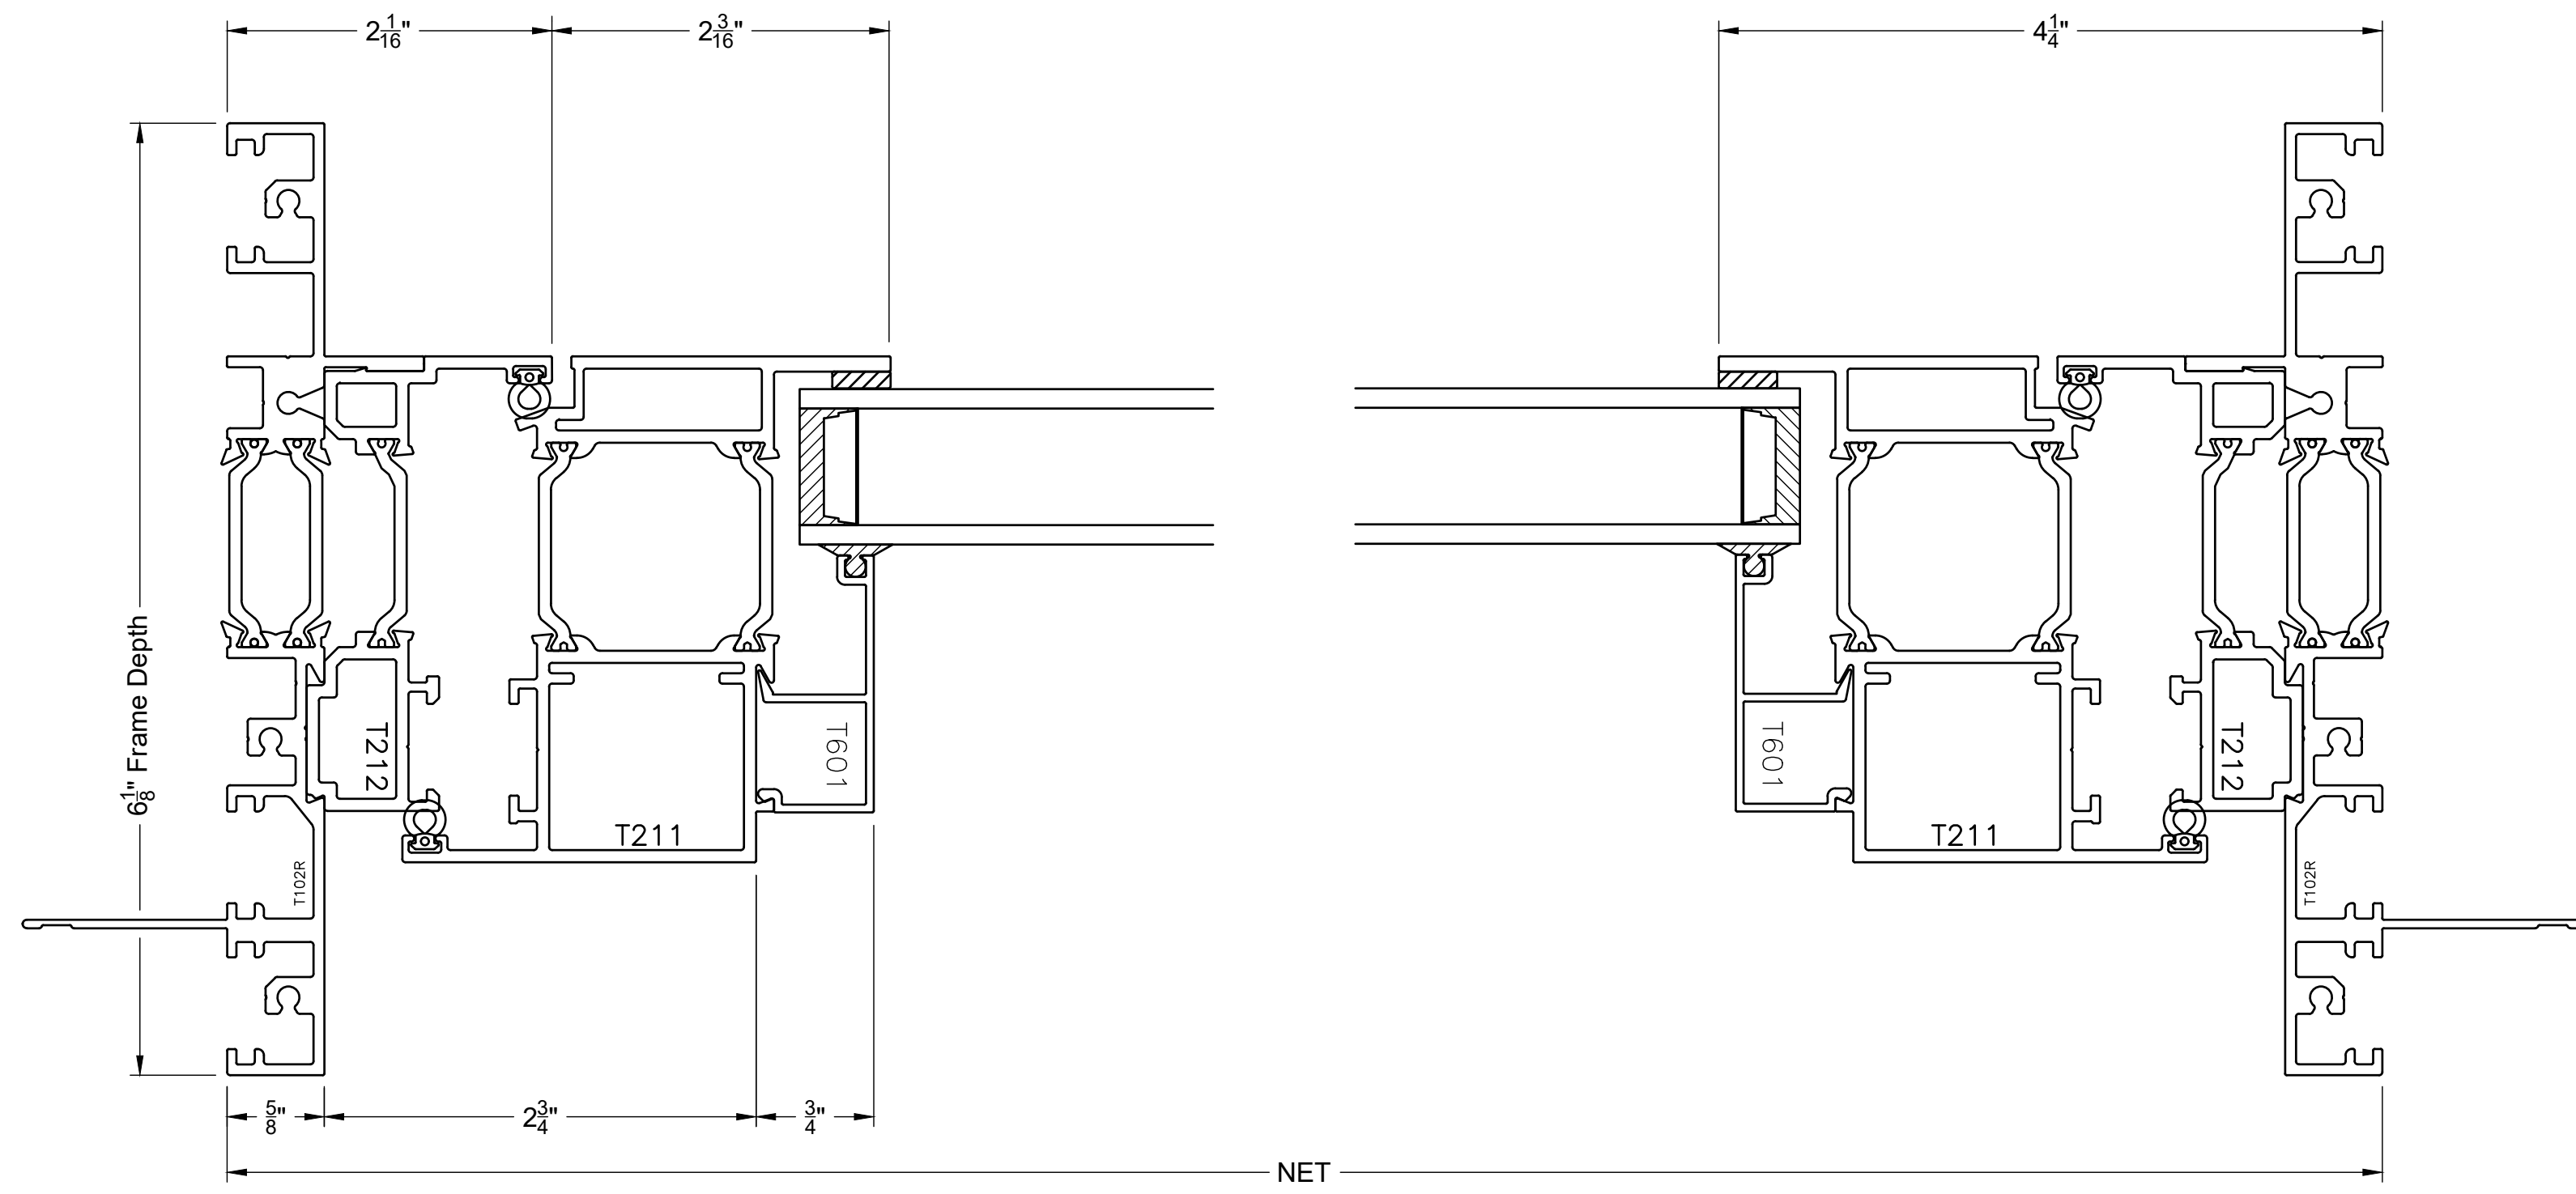




Scale: 1"=1"
Typical Details

VER.	DATE	CHANGE OR ADDITION
5/23/23		



DRAWN BY: SD Team

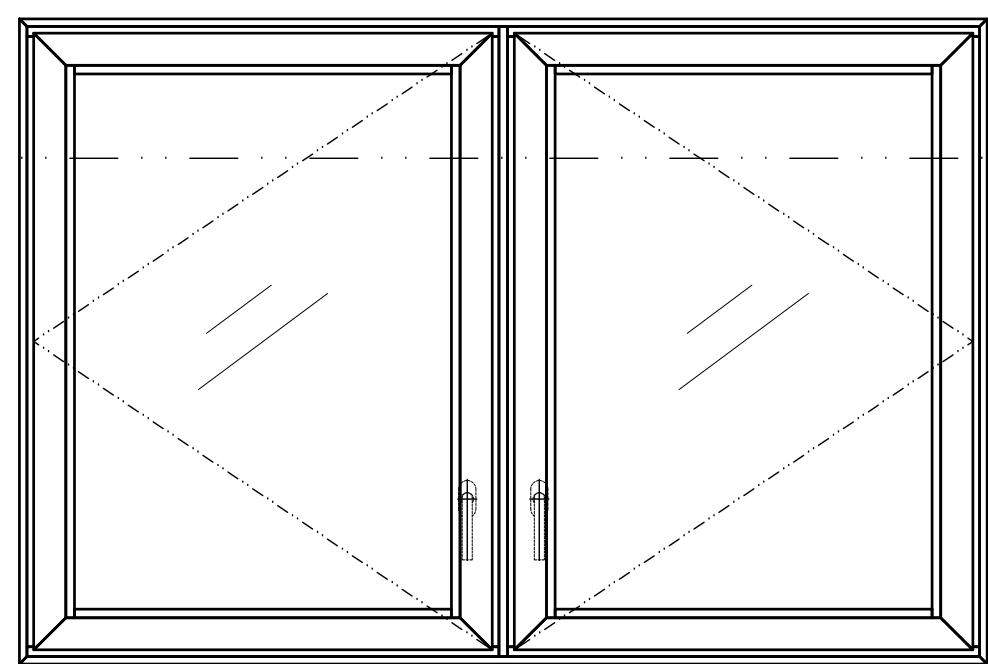

XL CASEMENT

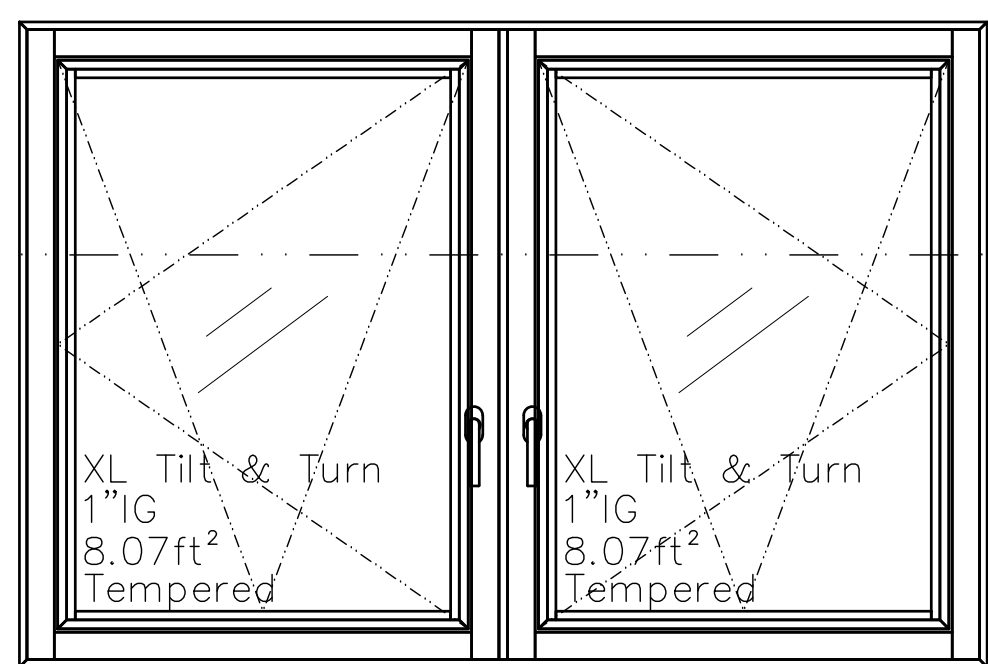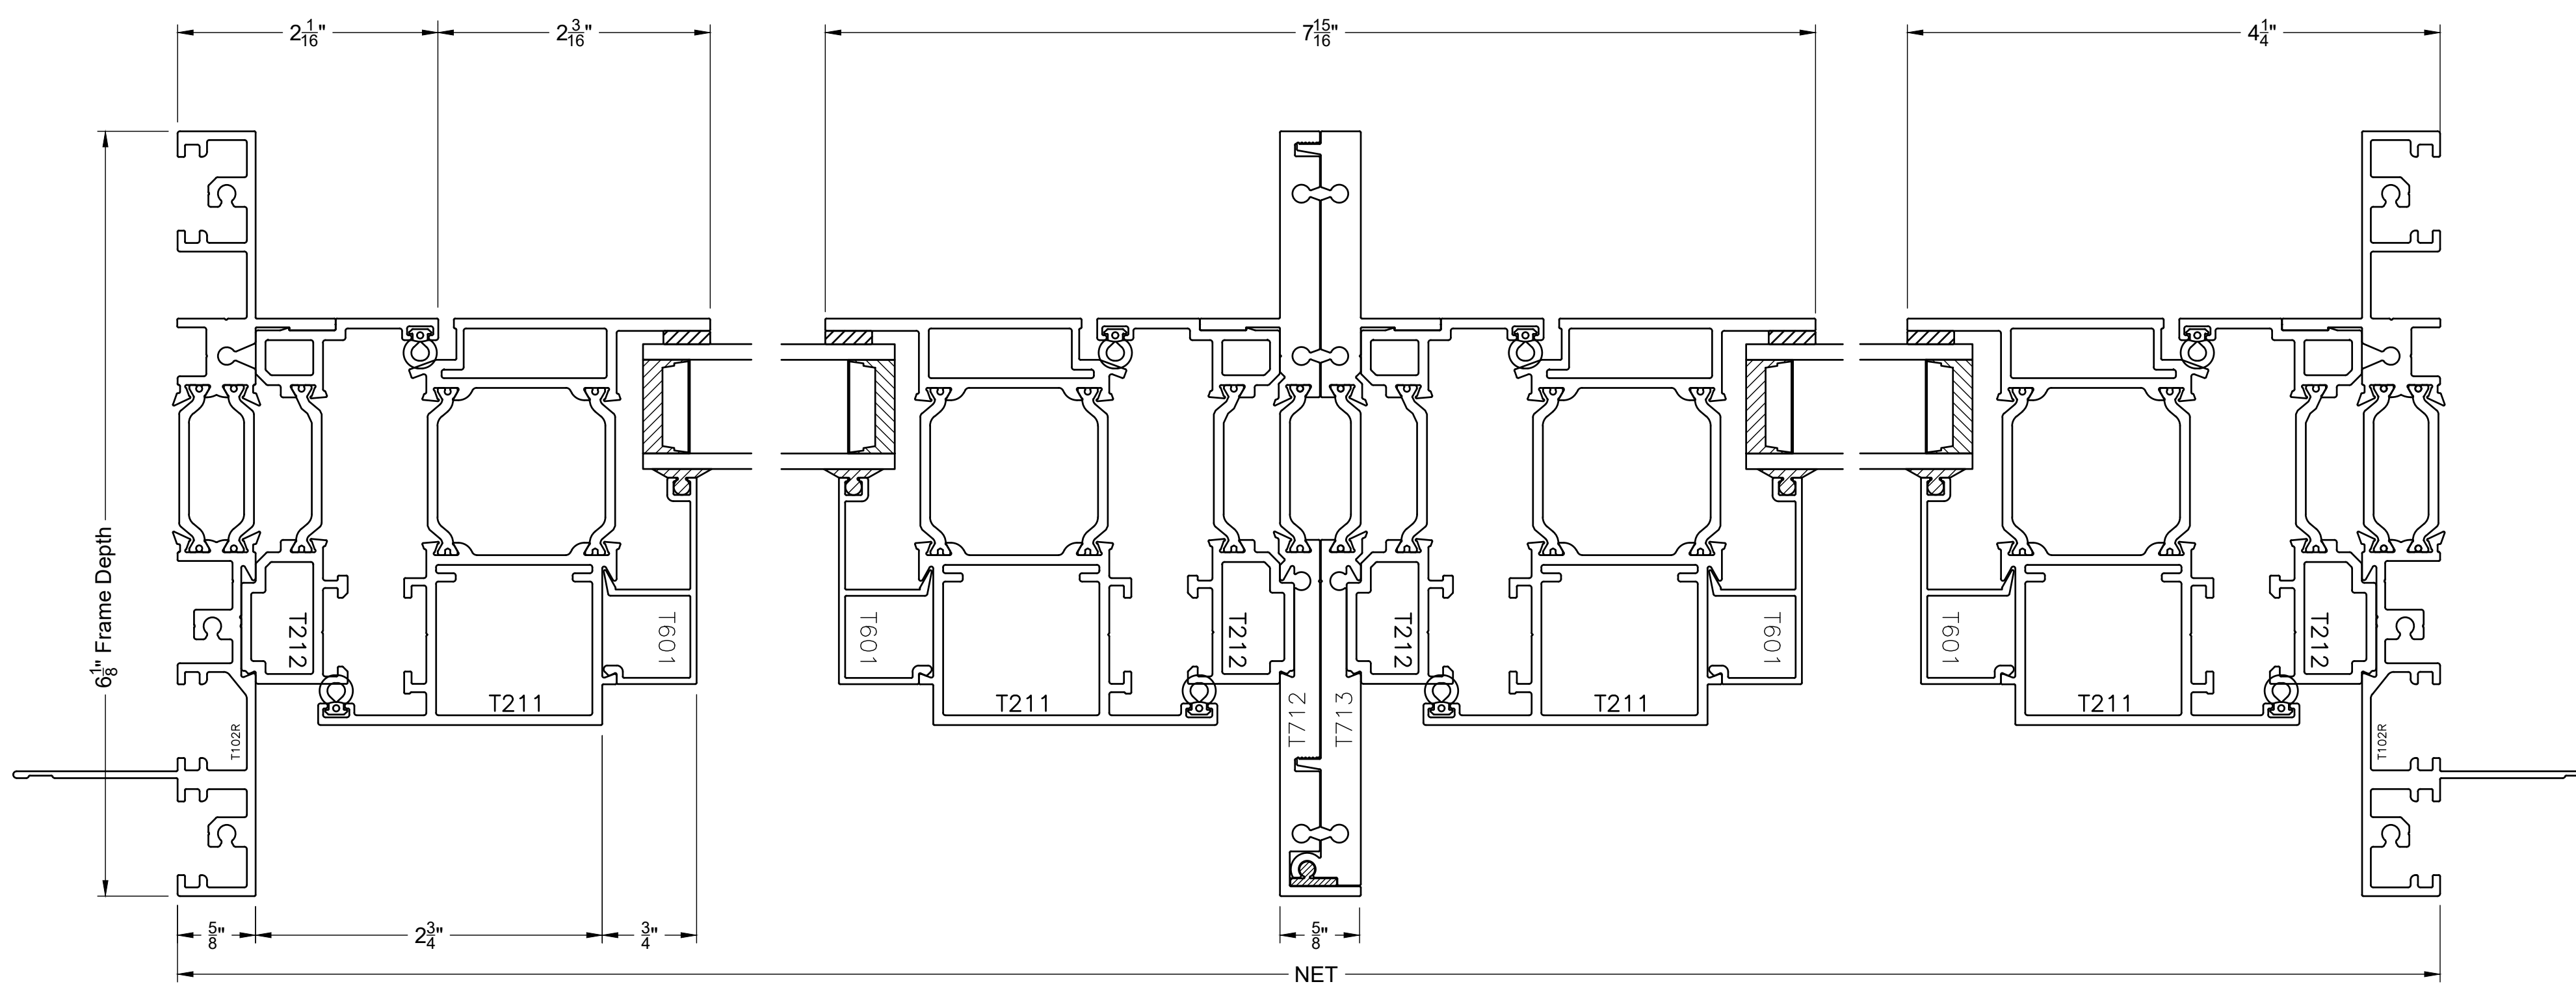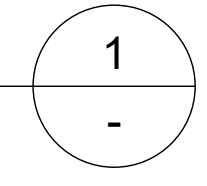

XL TILT & TURN

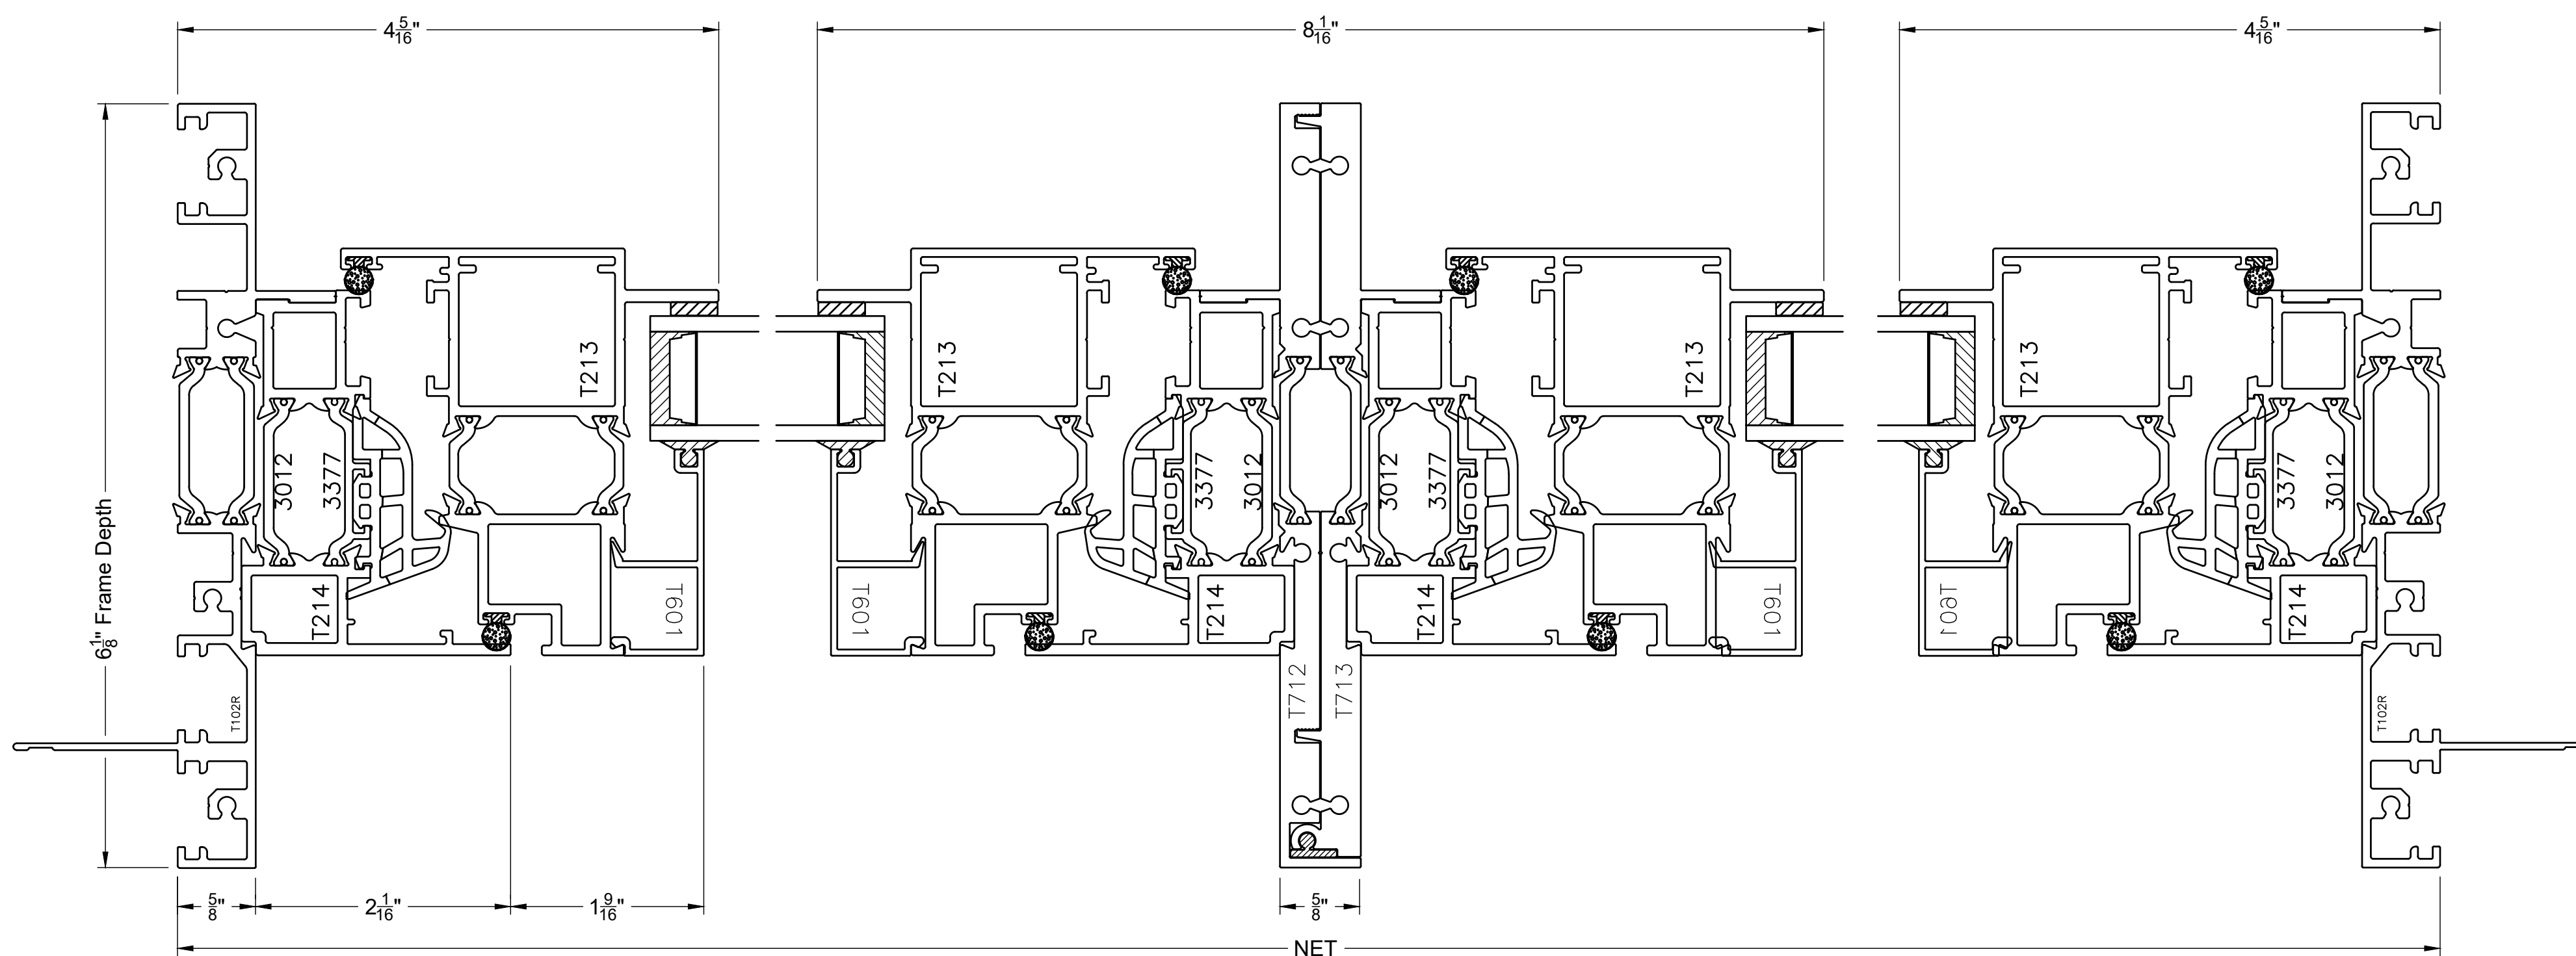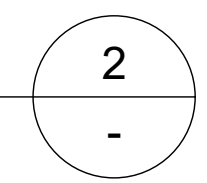

*Hardware location only shown on exterior elevations.

Scale: 1"=1"
Typical Details

VER.	DATE	CHANGE OR ADDITION
	5/23/23	

DRAWN BY: SD Team

ELEVATION

NTS


1

XL TILT & TURN - FIXED


Scale 1:1

3


XL T&T, XL INSWING, XL HOPPER

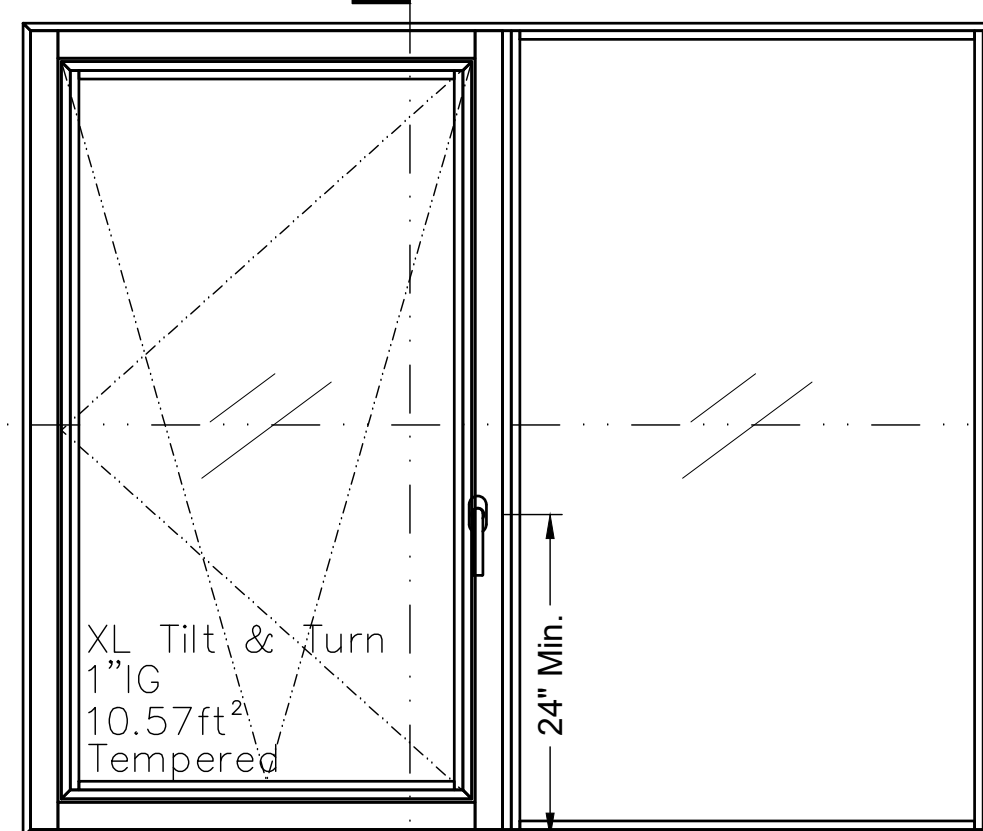

1

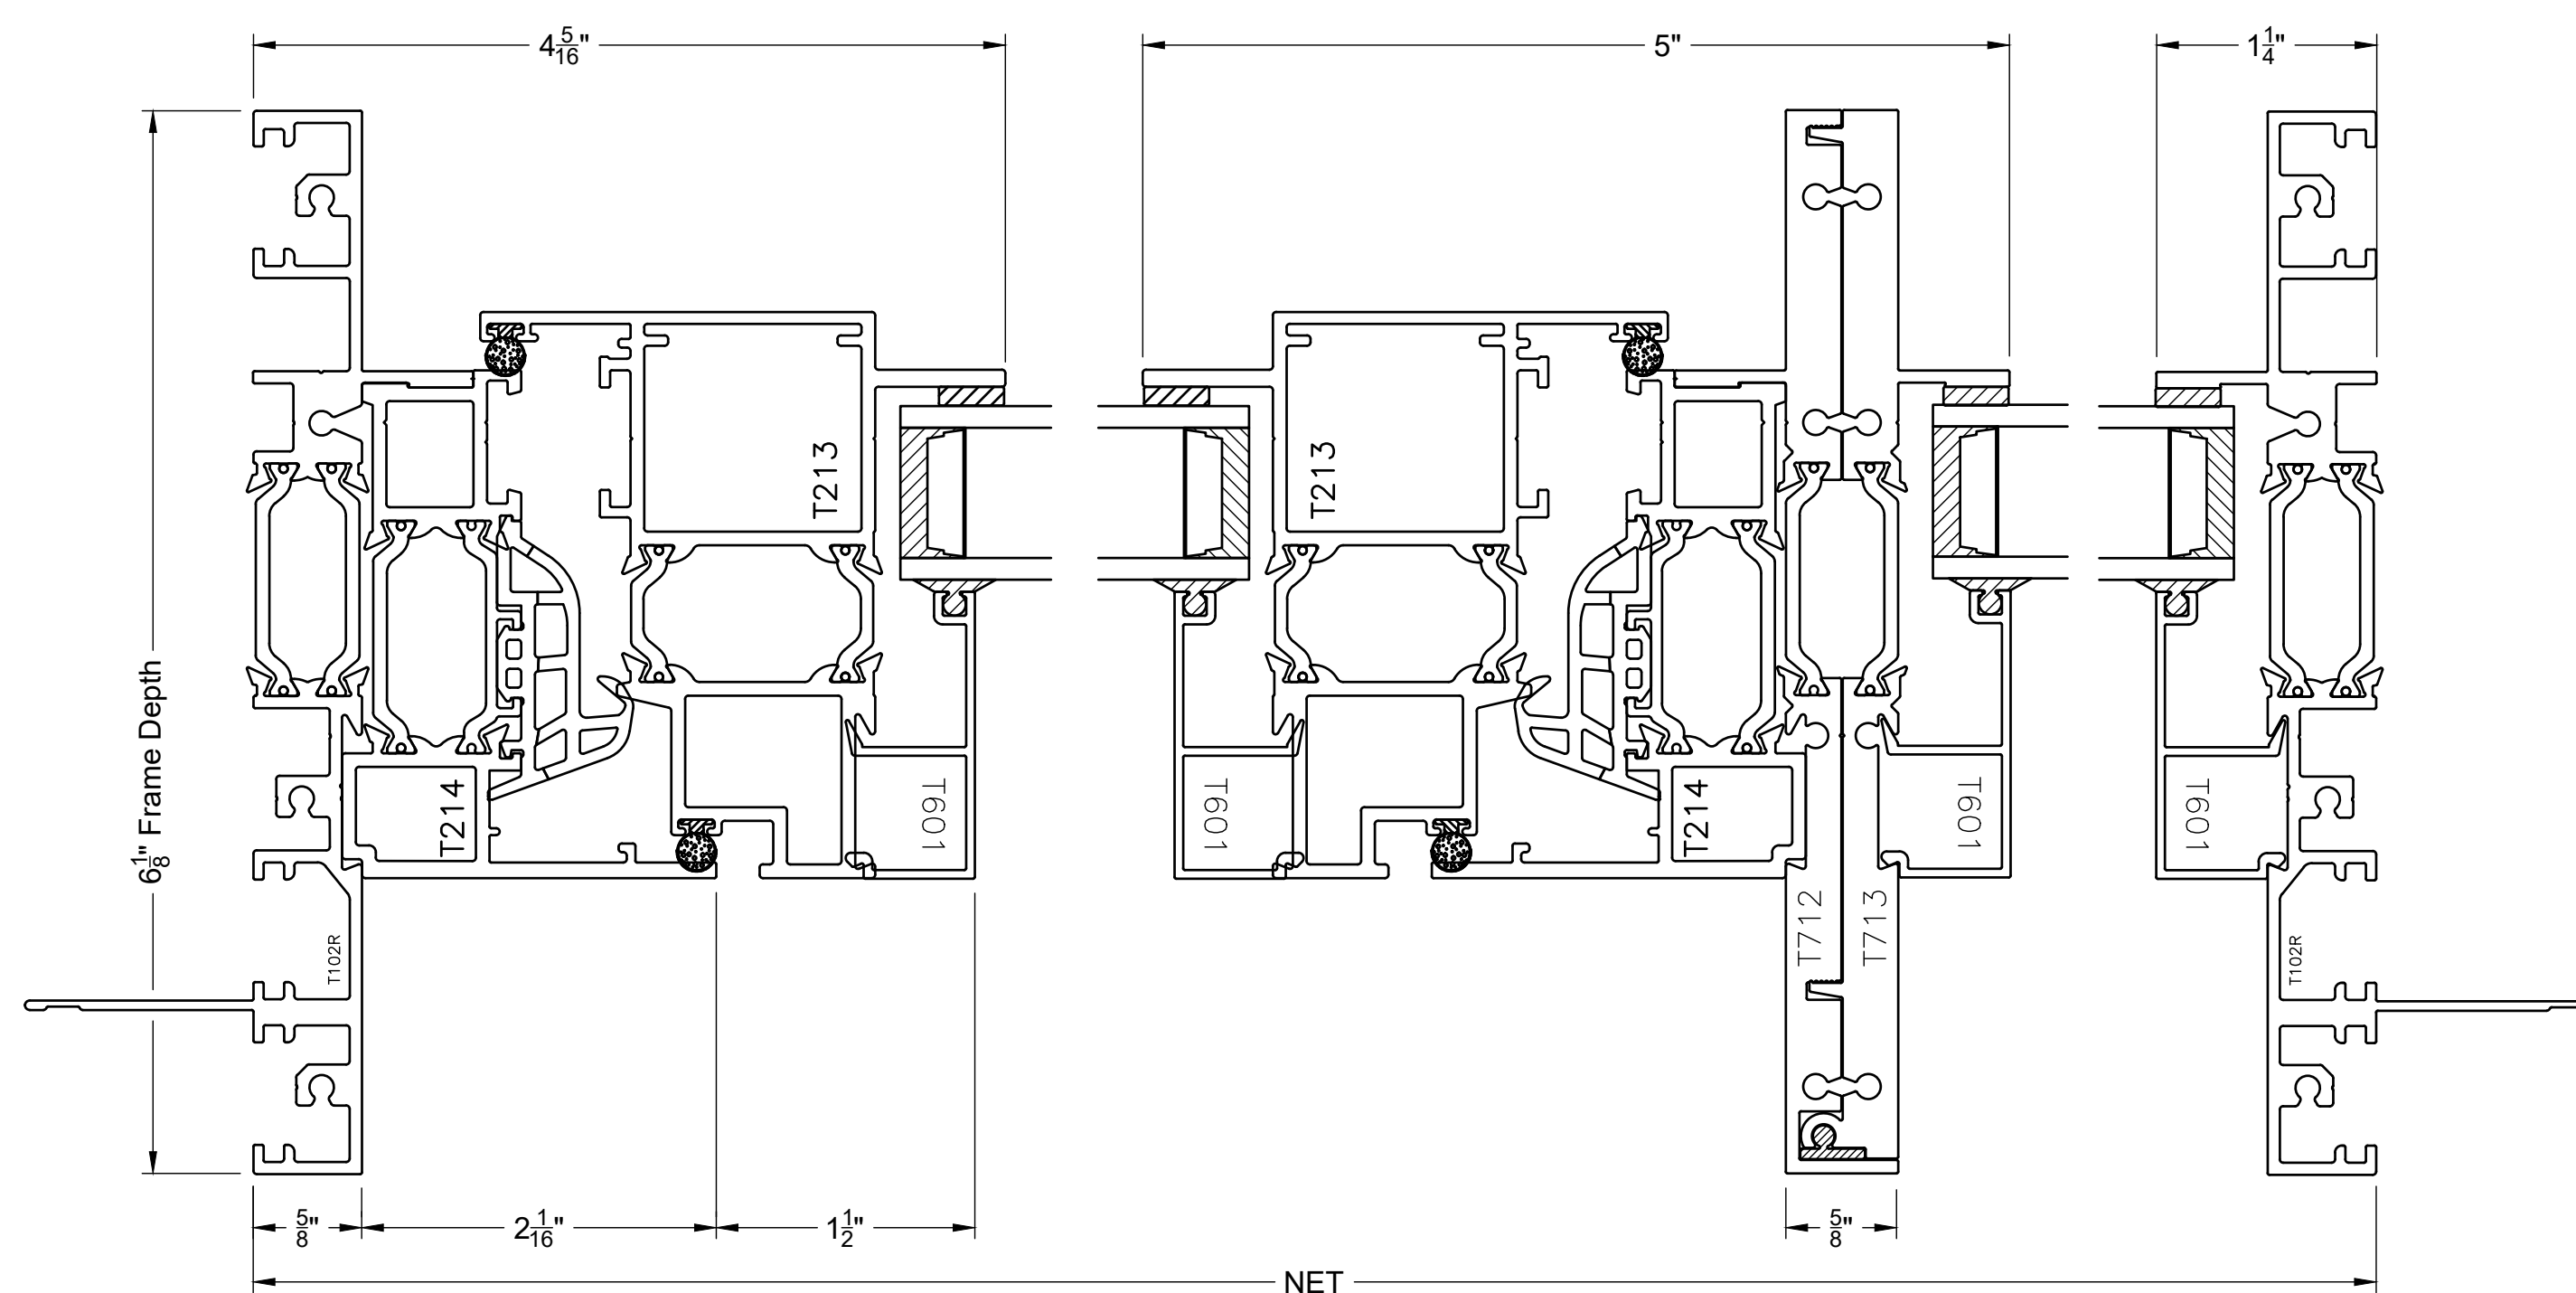

3

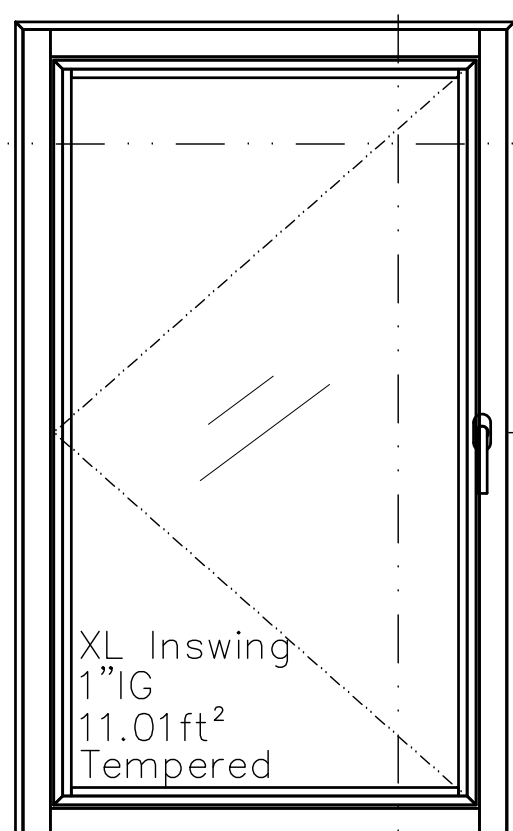


2


XL TILT & TURN XL INSWING / XL HOPPER

Scale 1:1


2

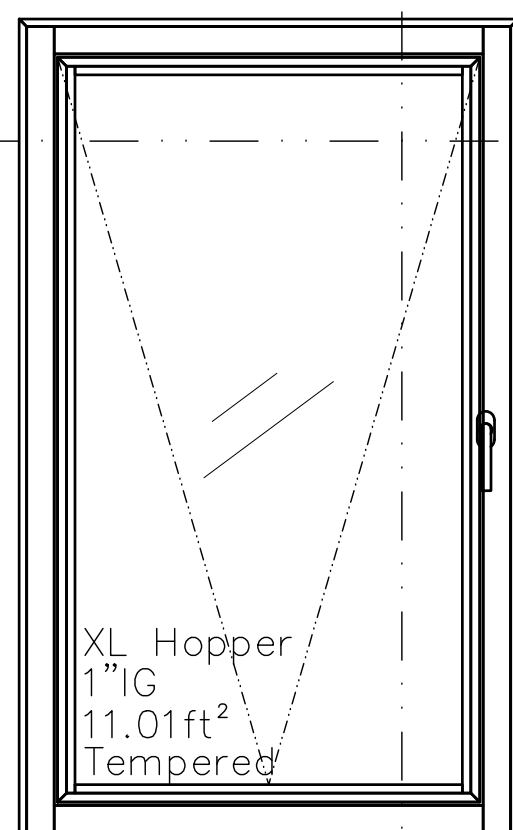

2

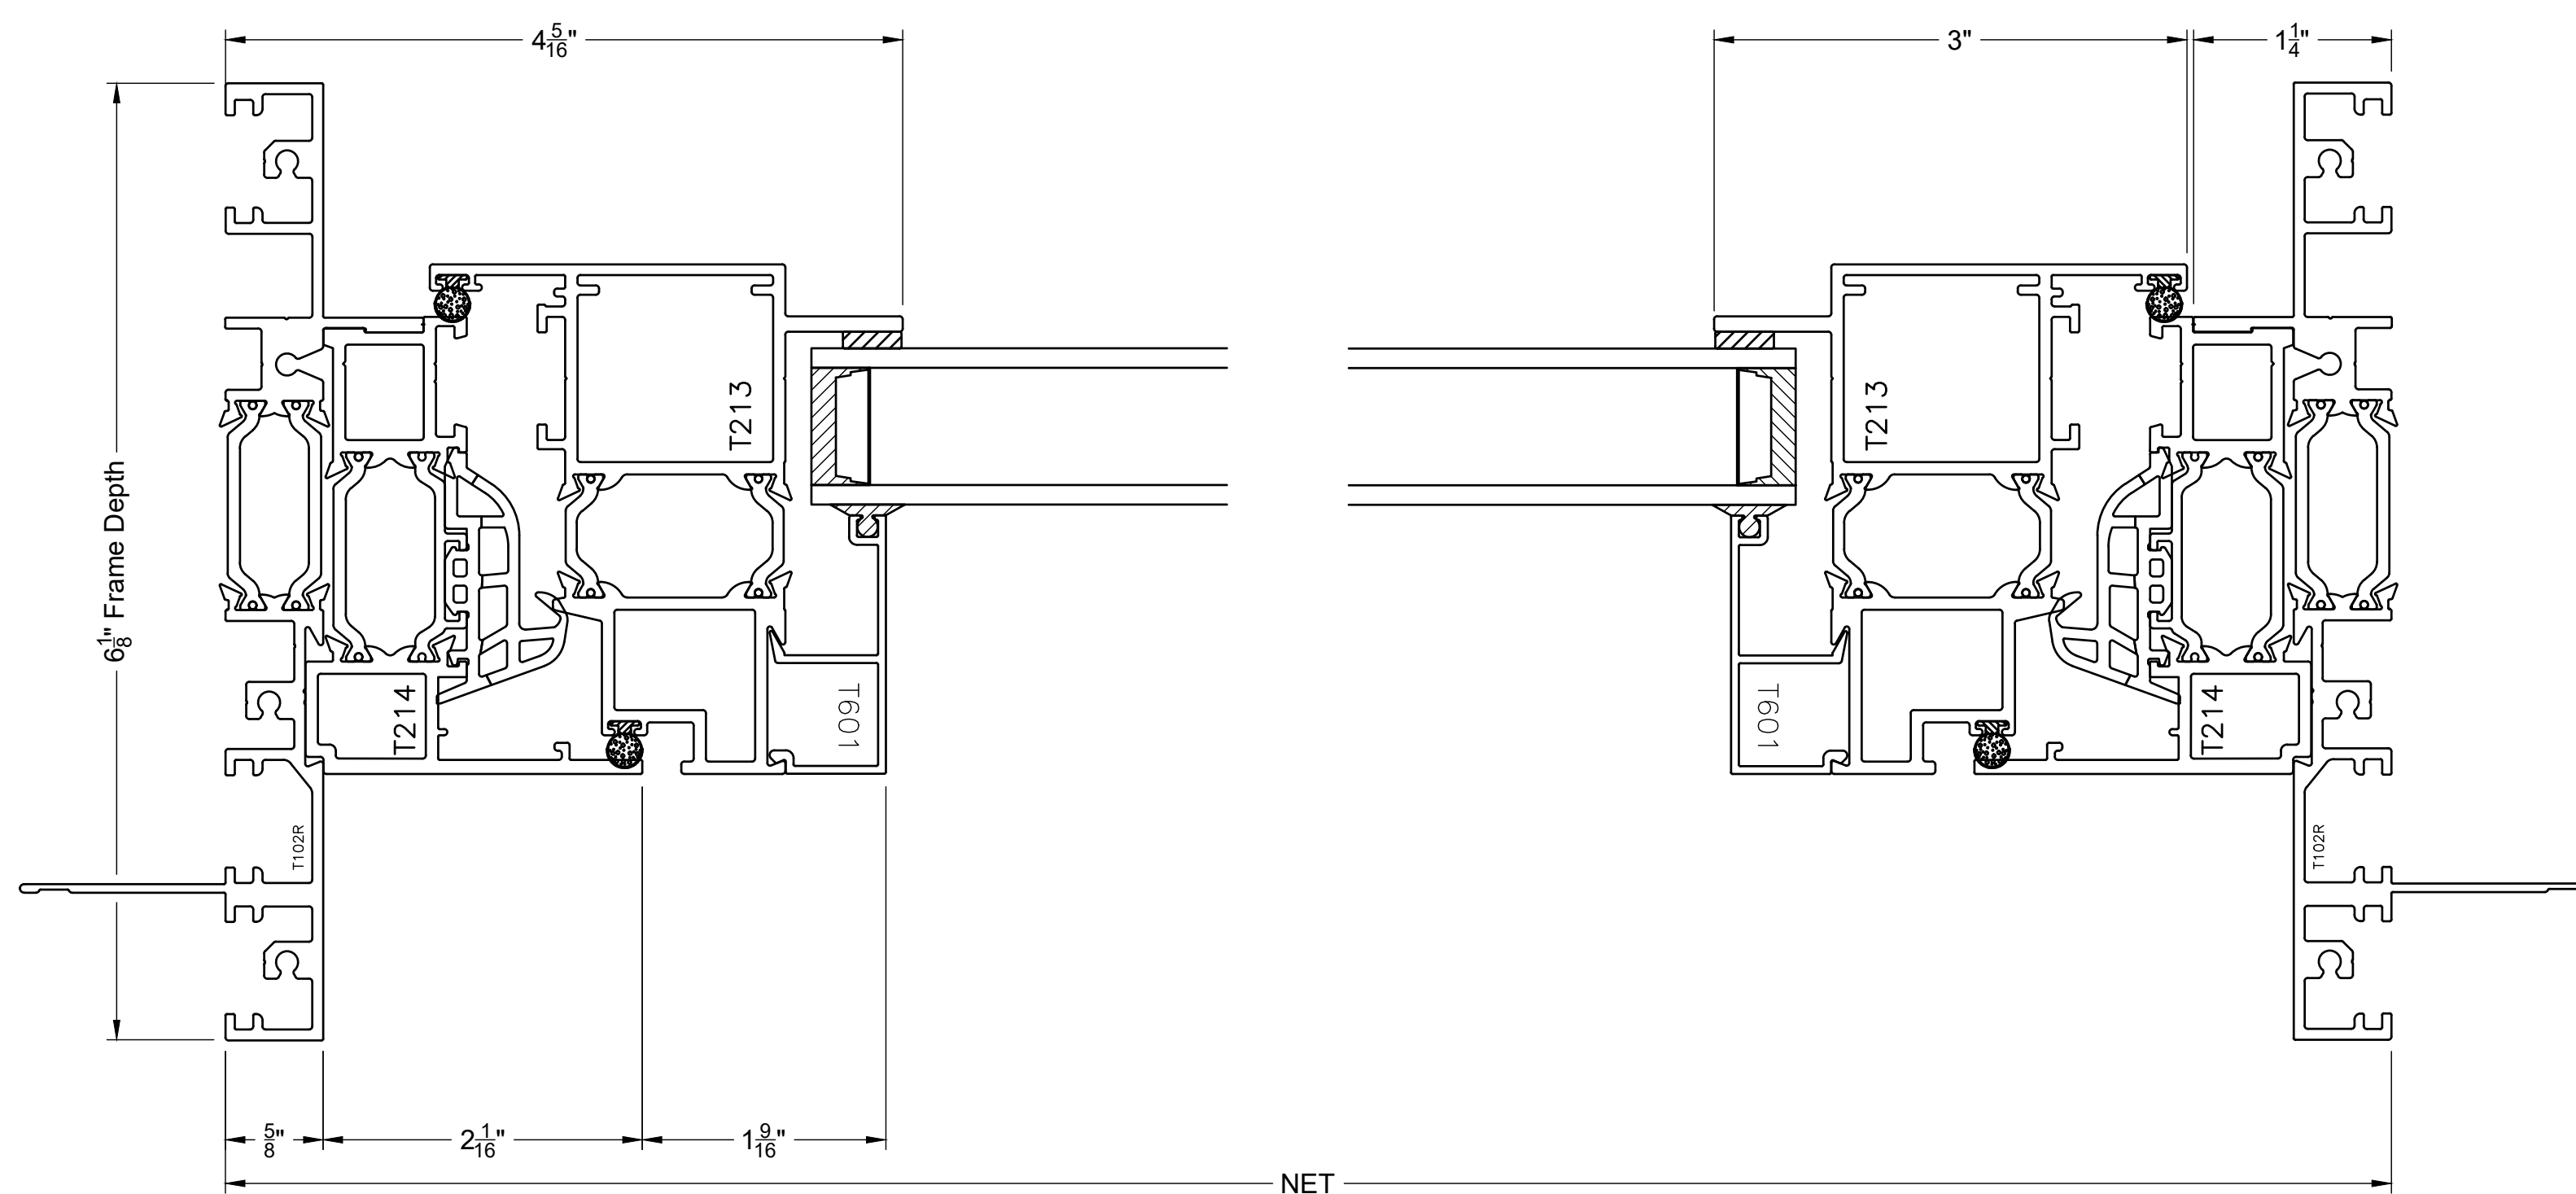

NET

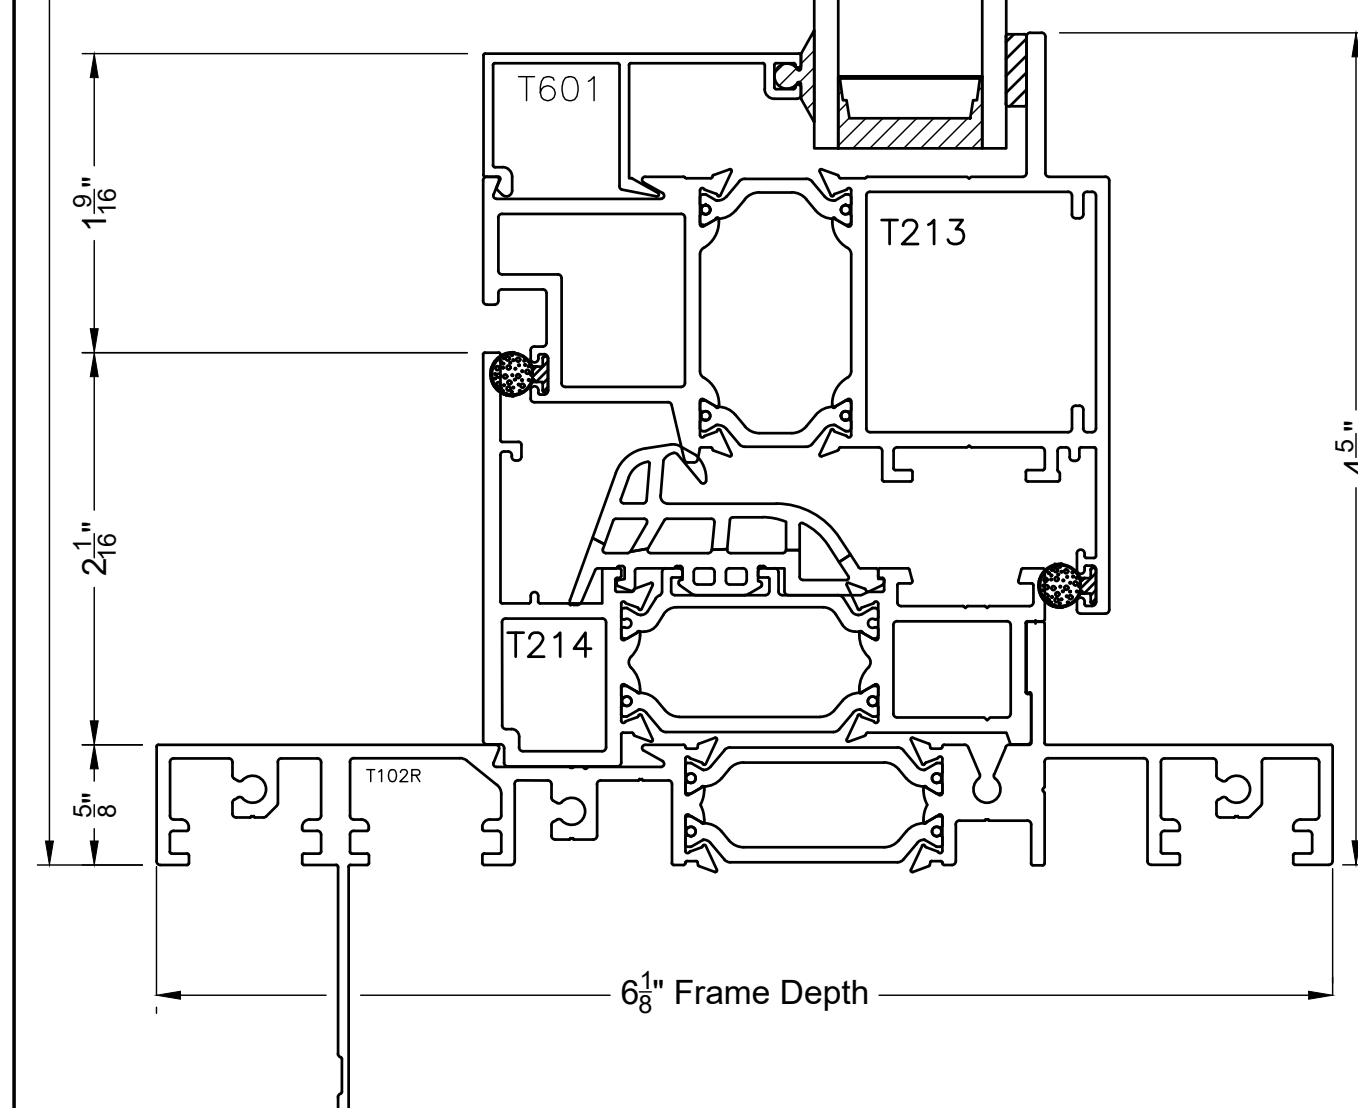

*Hardware location only shown on exterior elevations.

Scale: 1"=1"
Typical Details

T600 REVISED

VER.	DATE	CHANGE OR ADDITION
5/23/23		

DRAWN BY: SD Team

ELEVATION

NTS


1

SWING DOOR OUTSWING, NARROW STILE 3" BOTTOM RAIL


Scale 1:1

3


Scale 1:1

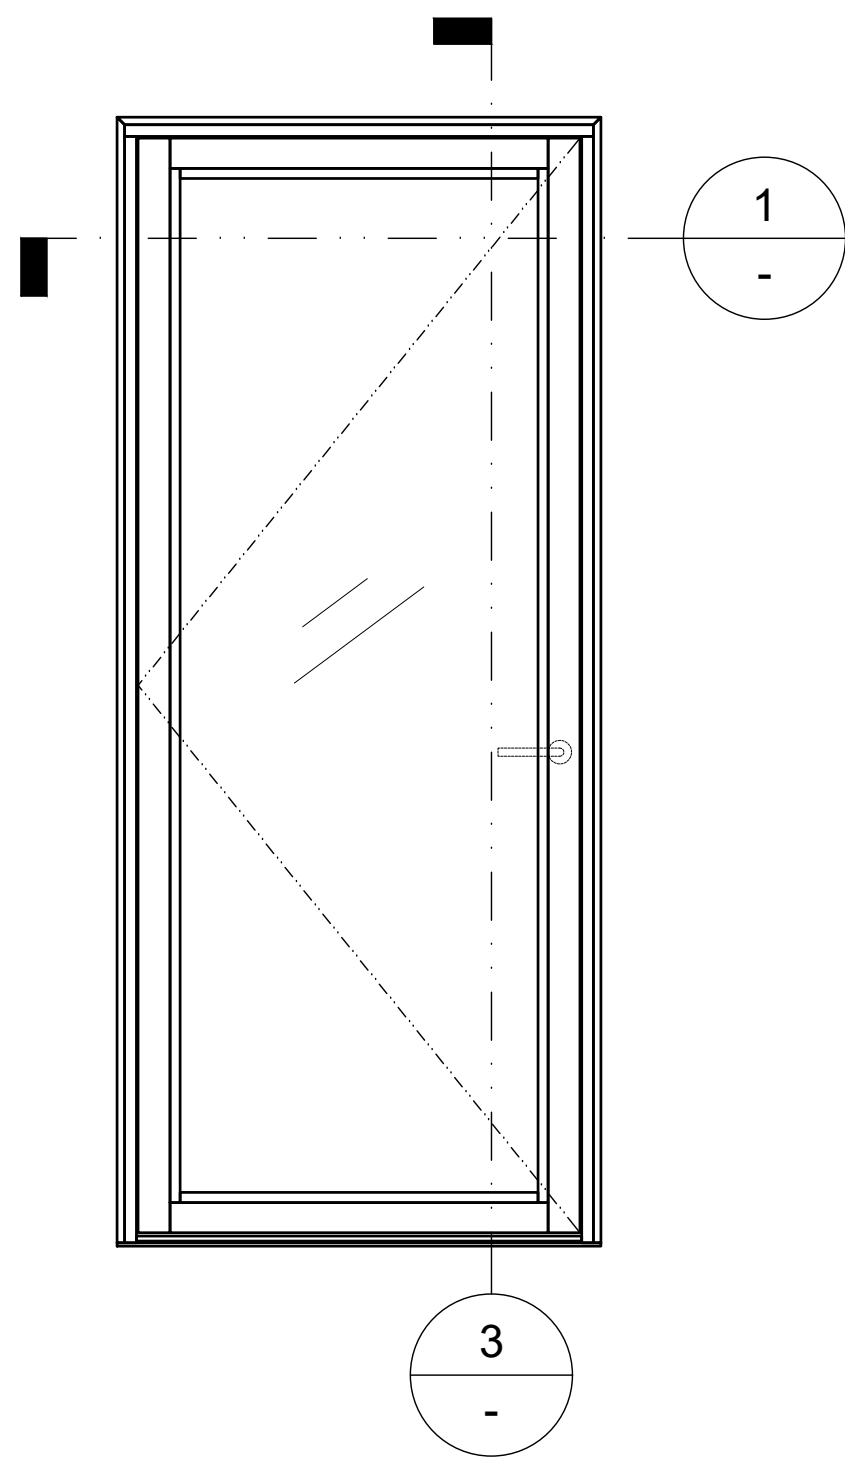

SWING DOOR
NARROW STILE
OUTSWING
HINGE LEFT


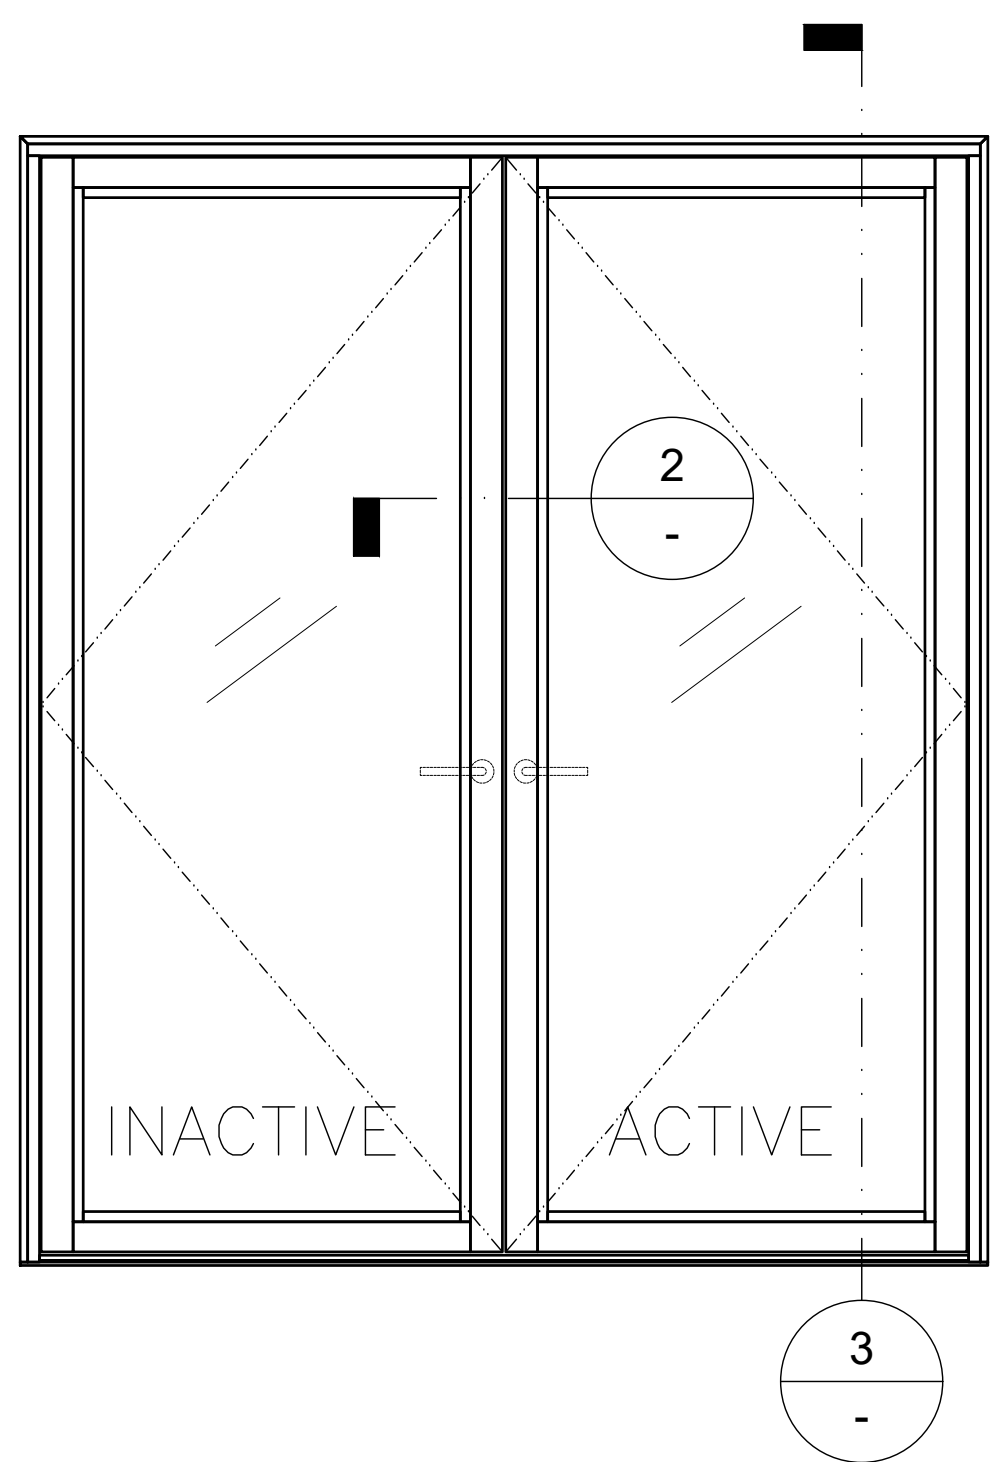


XX SWING DOOR
NARROW STILE
OUTSWING

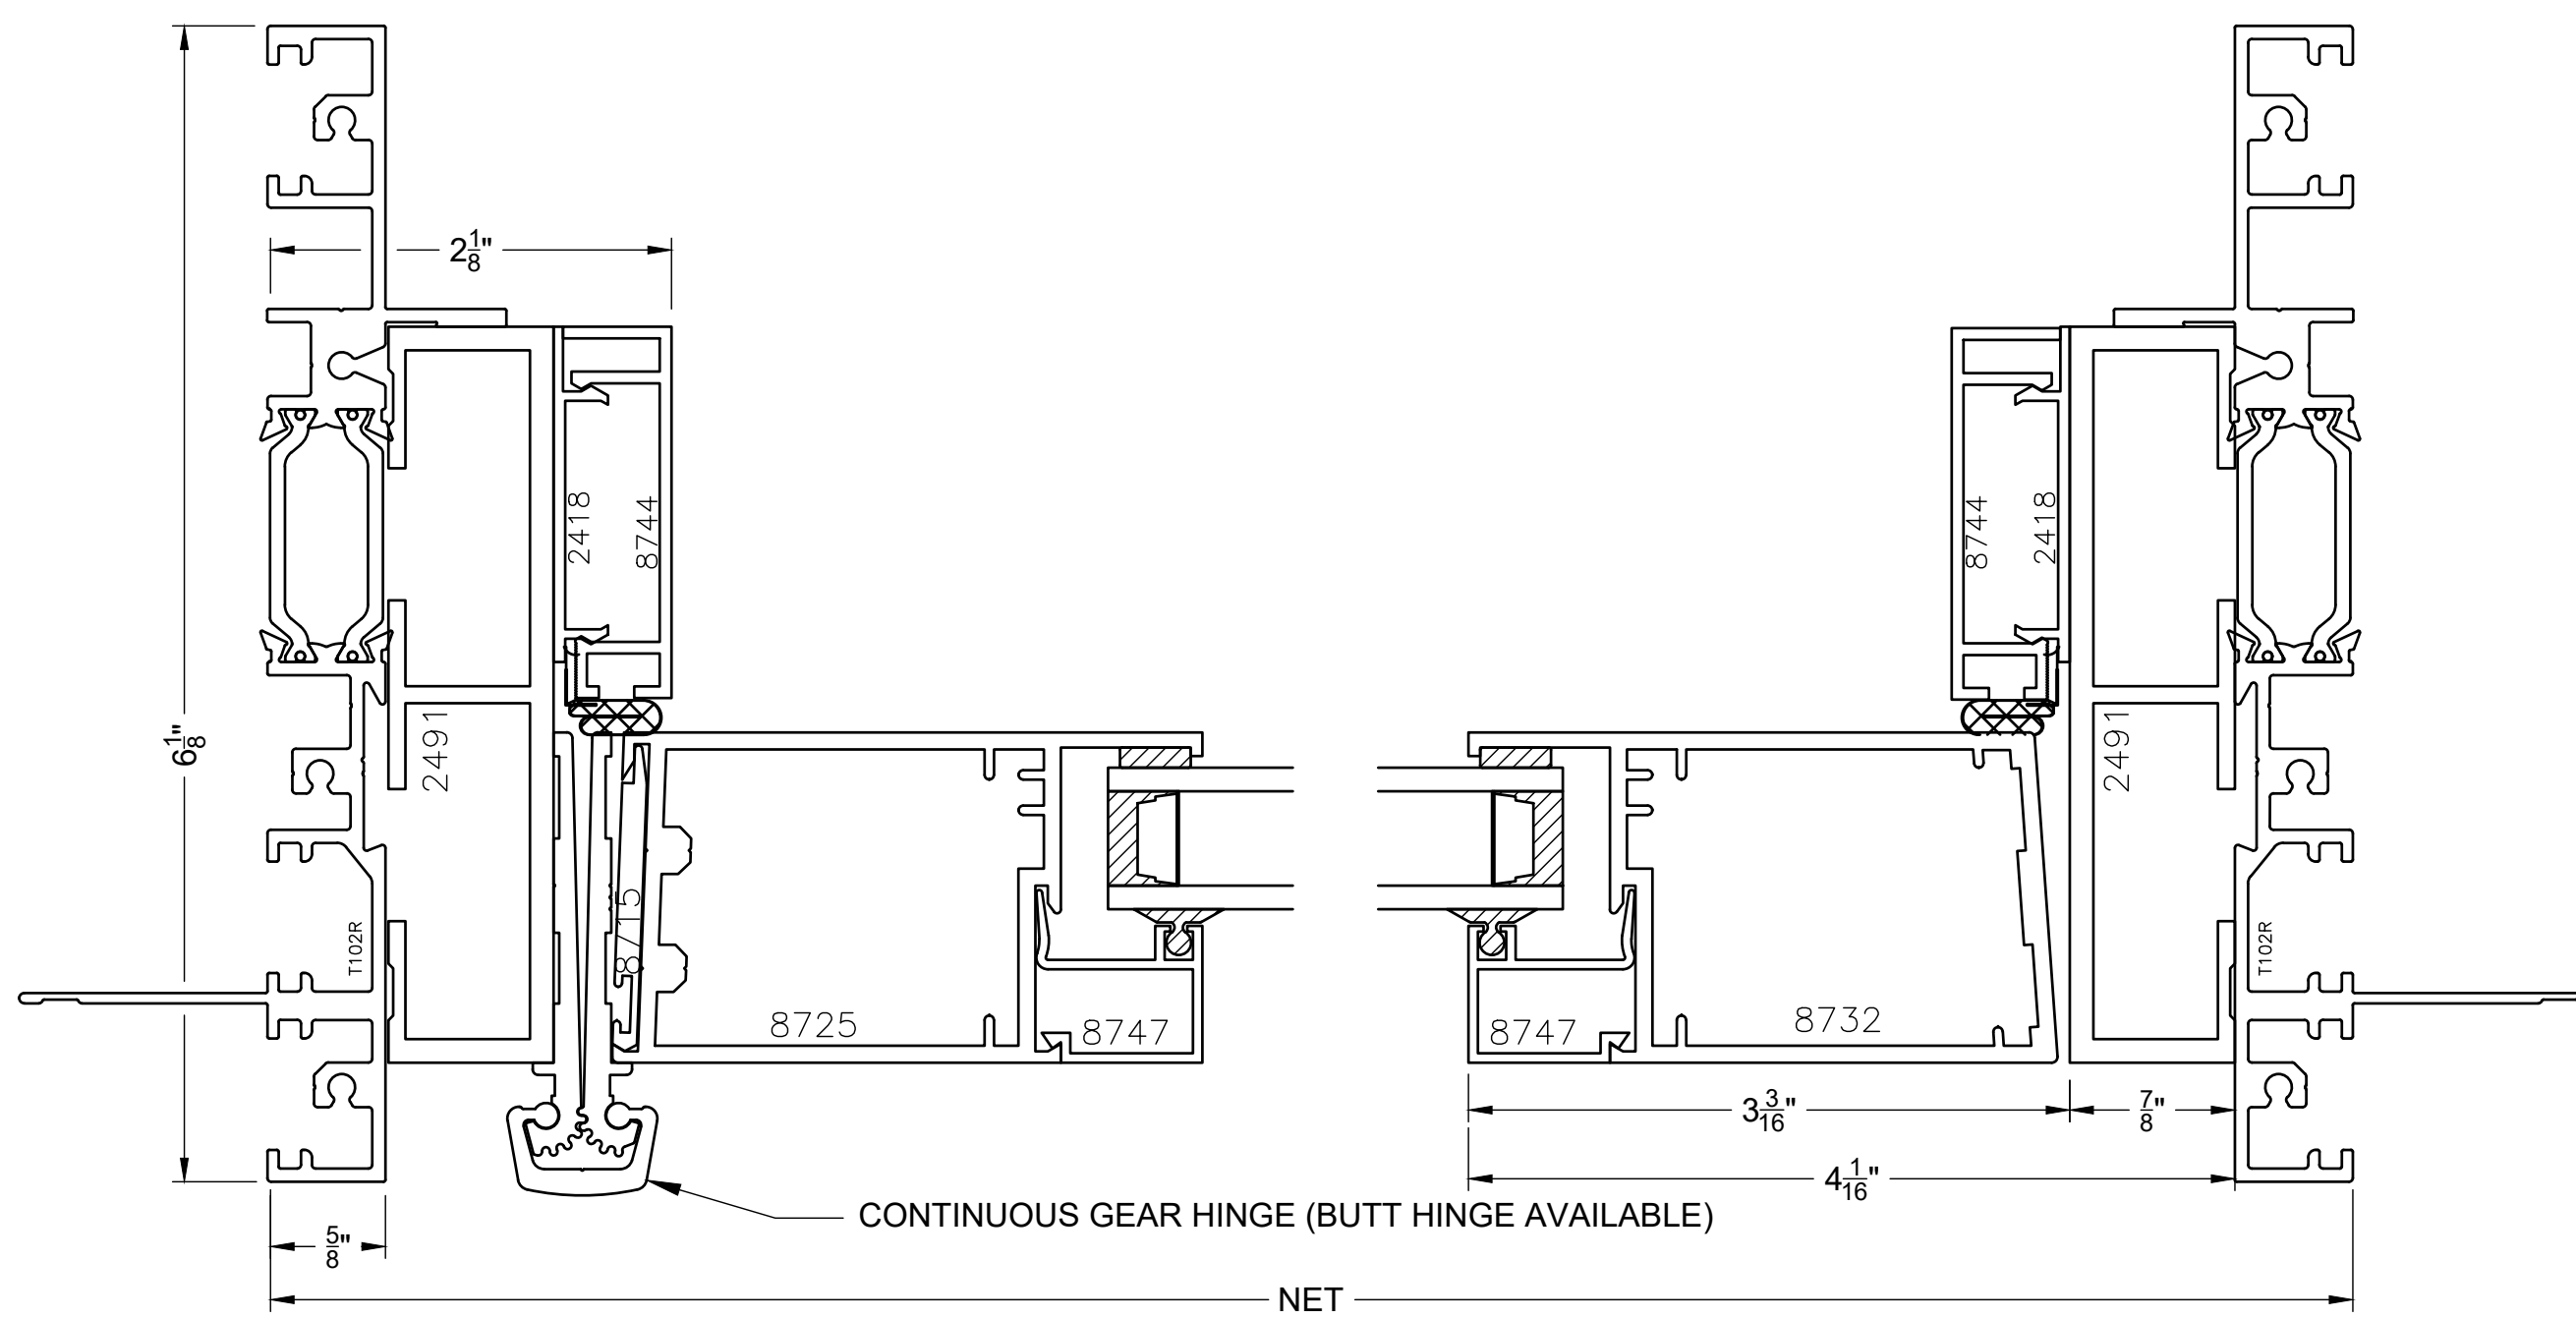

2

Scale 1:1

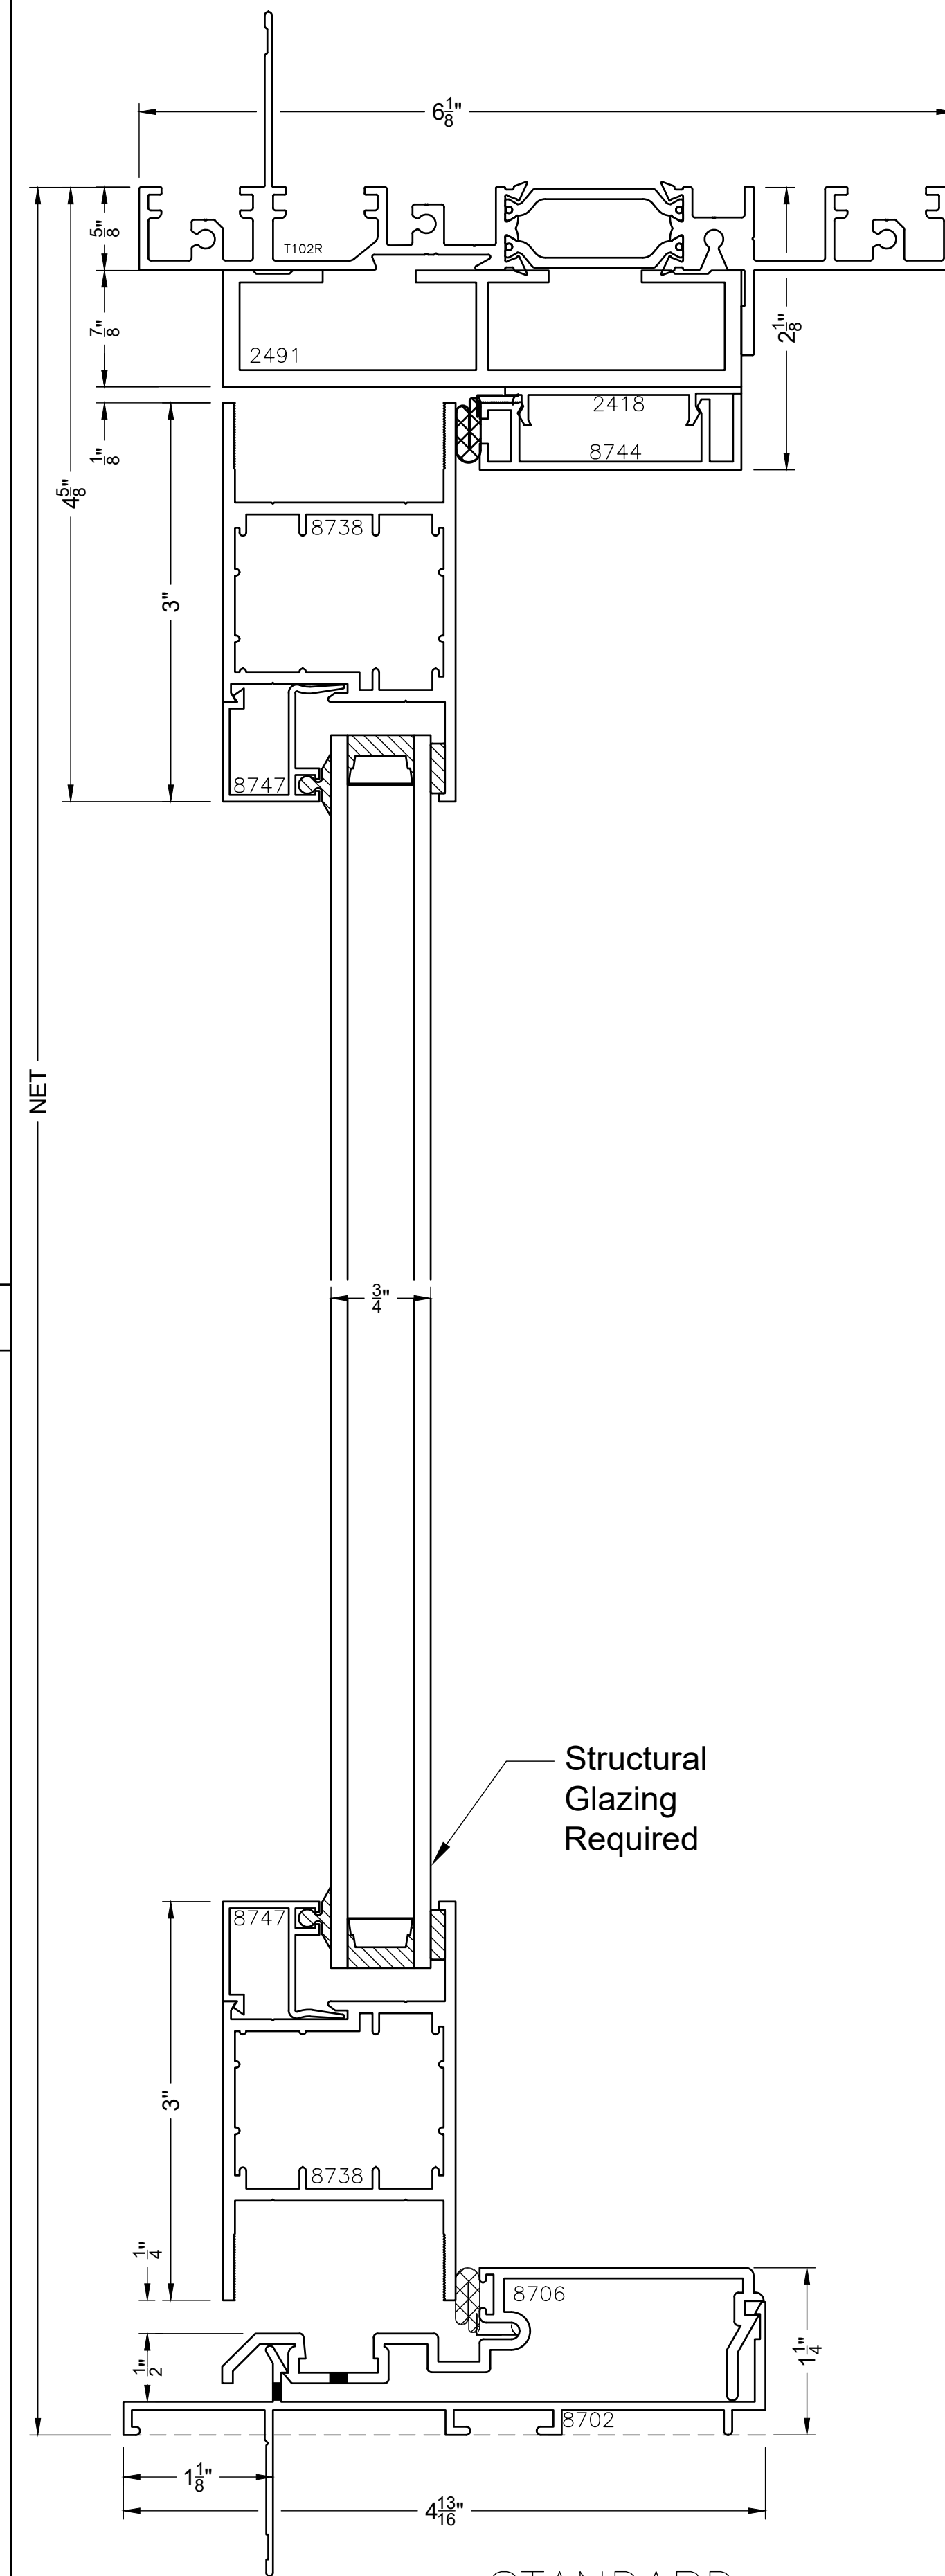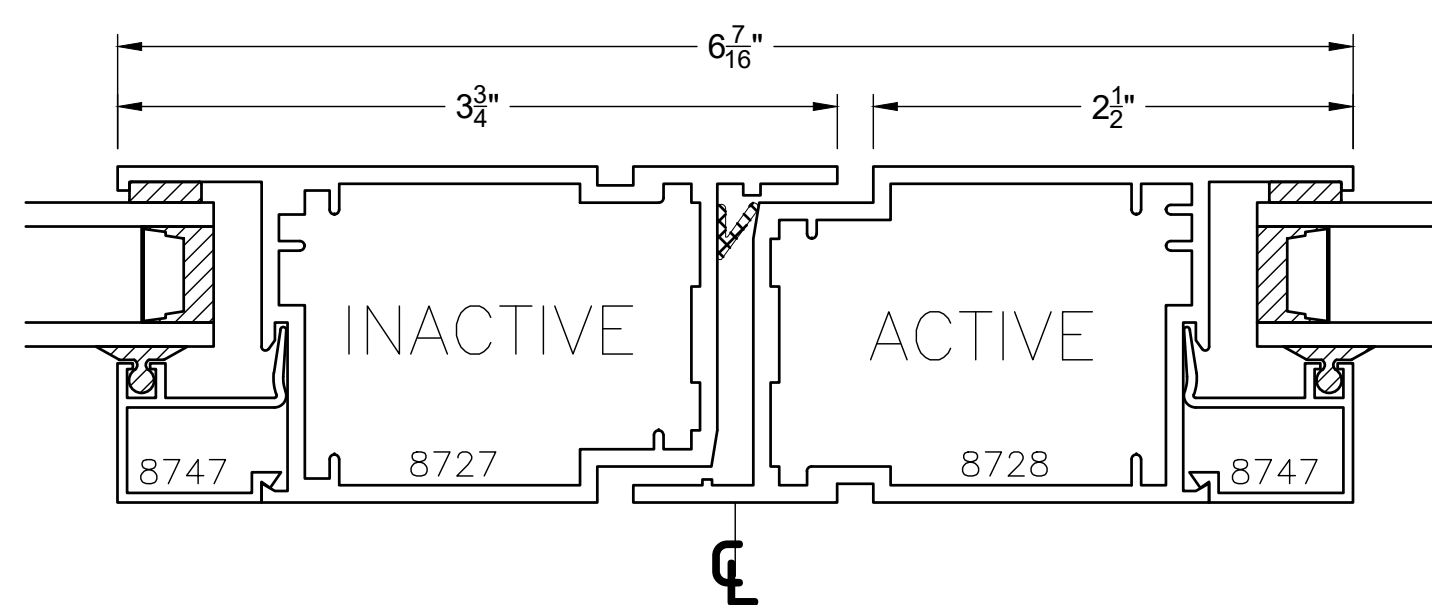

STANDARD
OUTSWING SILL

Scale: 1"=1"
Typical Details



T600 REVISED

VER.	DATE	CHANGE OR ADDITION
5/23/23		

DRAWN BY: SD Team

BLOMBERG

9

PLOT DATE 8/22/2023

16:53

ELEVATION

NTS


1

SWING DOOR OUTSWING, NARROW STILE


Scale 1:1

3

Scale 1:1

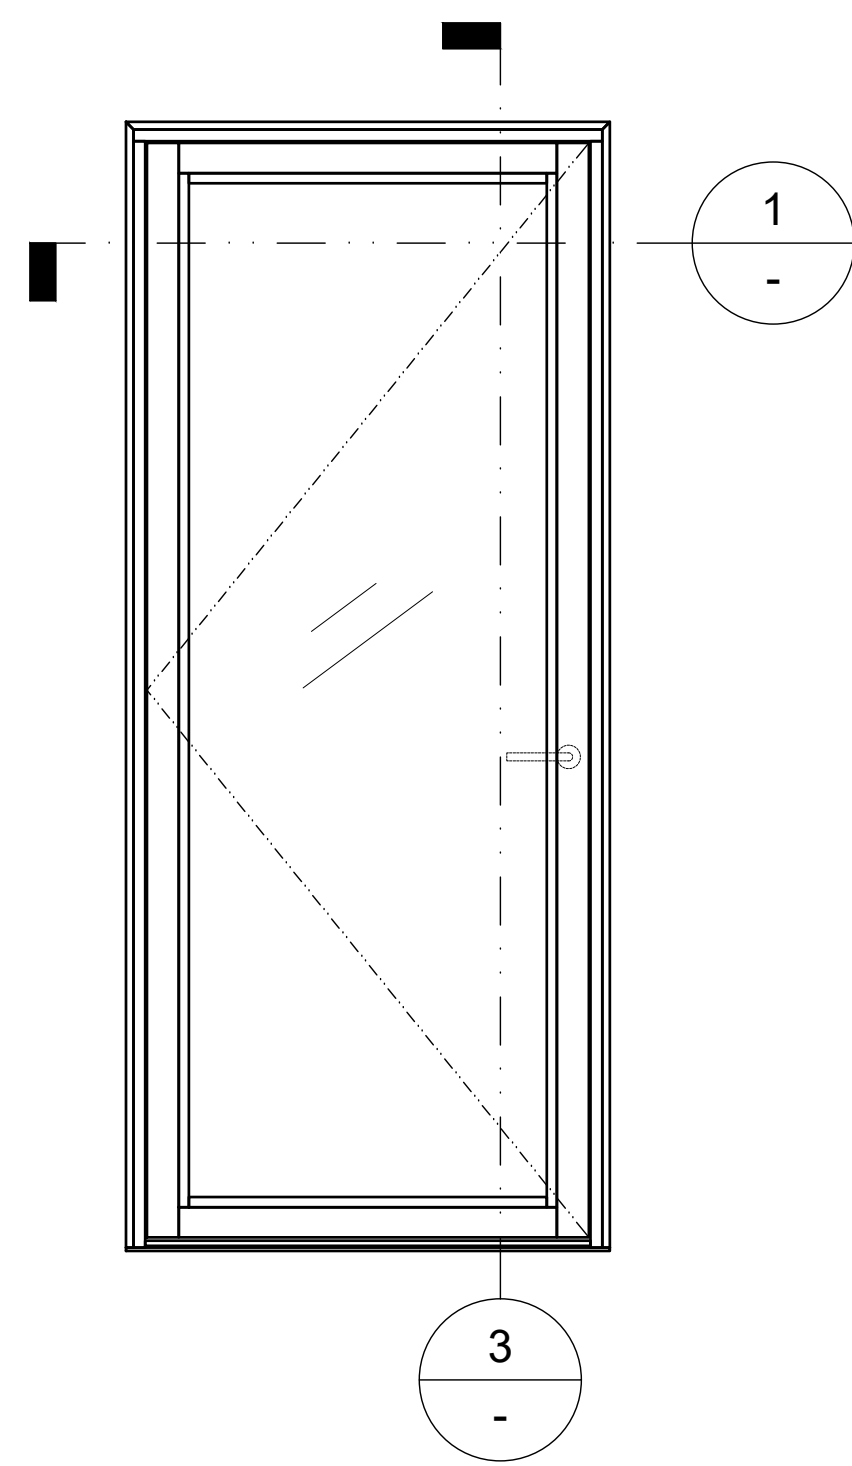


SWING DOOR
NARROW STILE
OUTSWING
HINGE LEFT


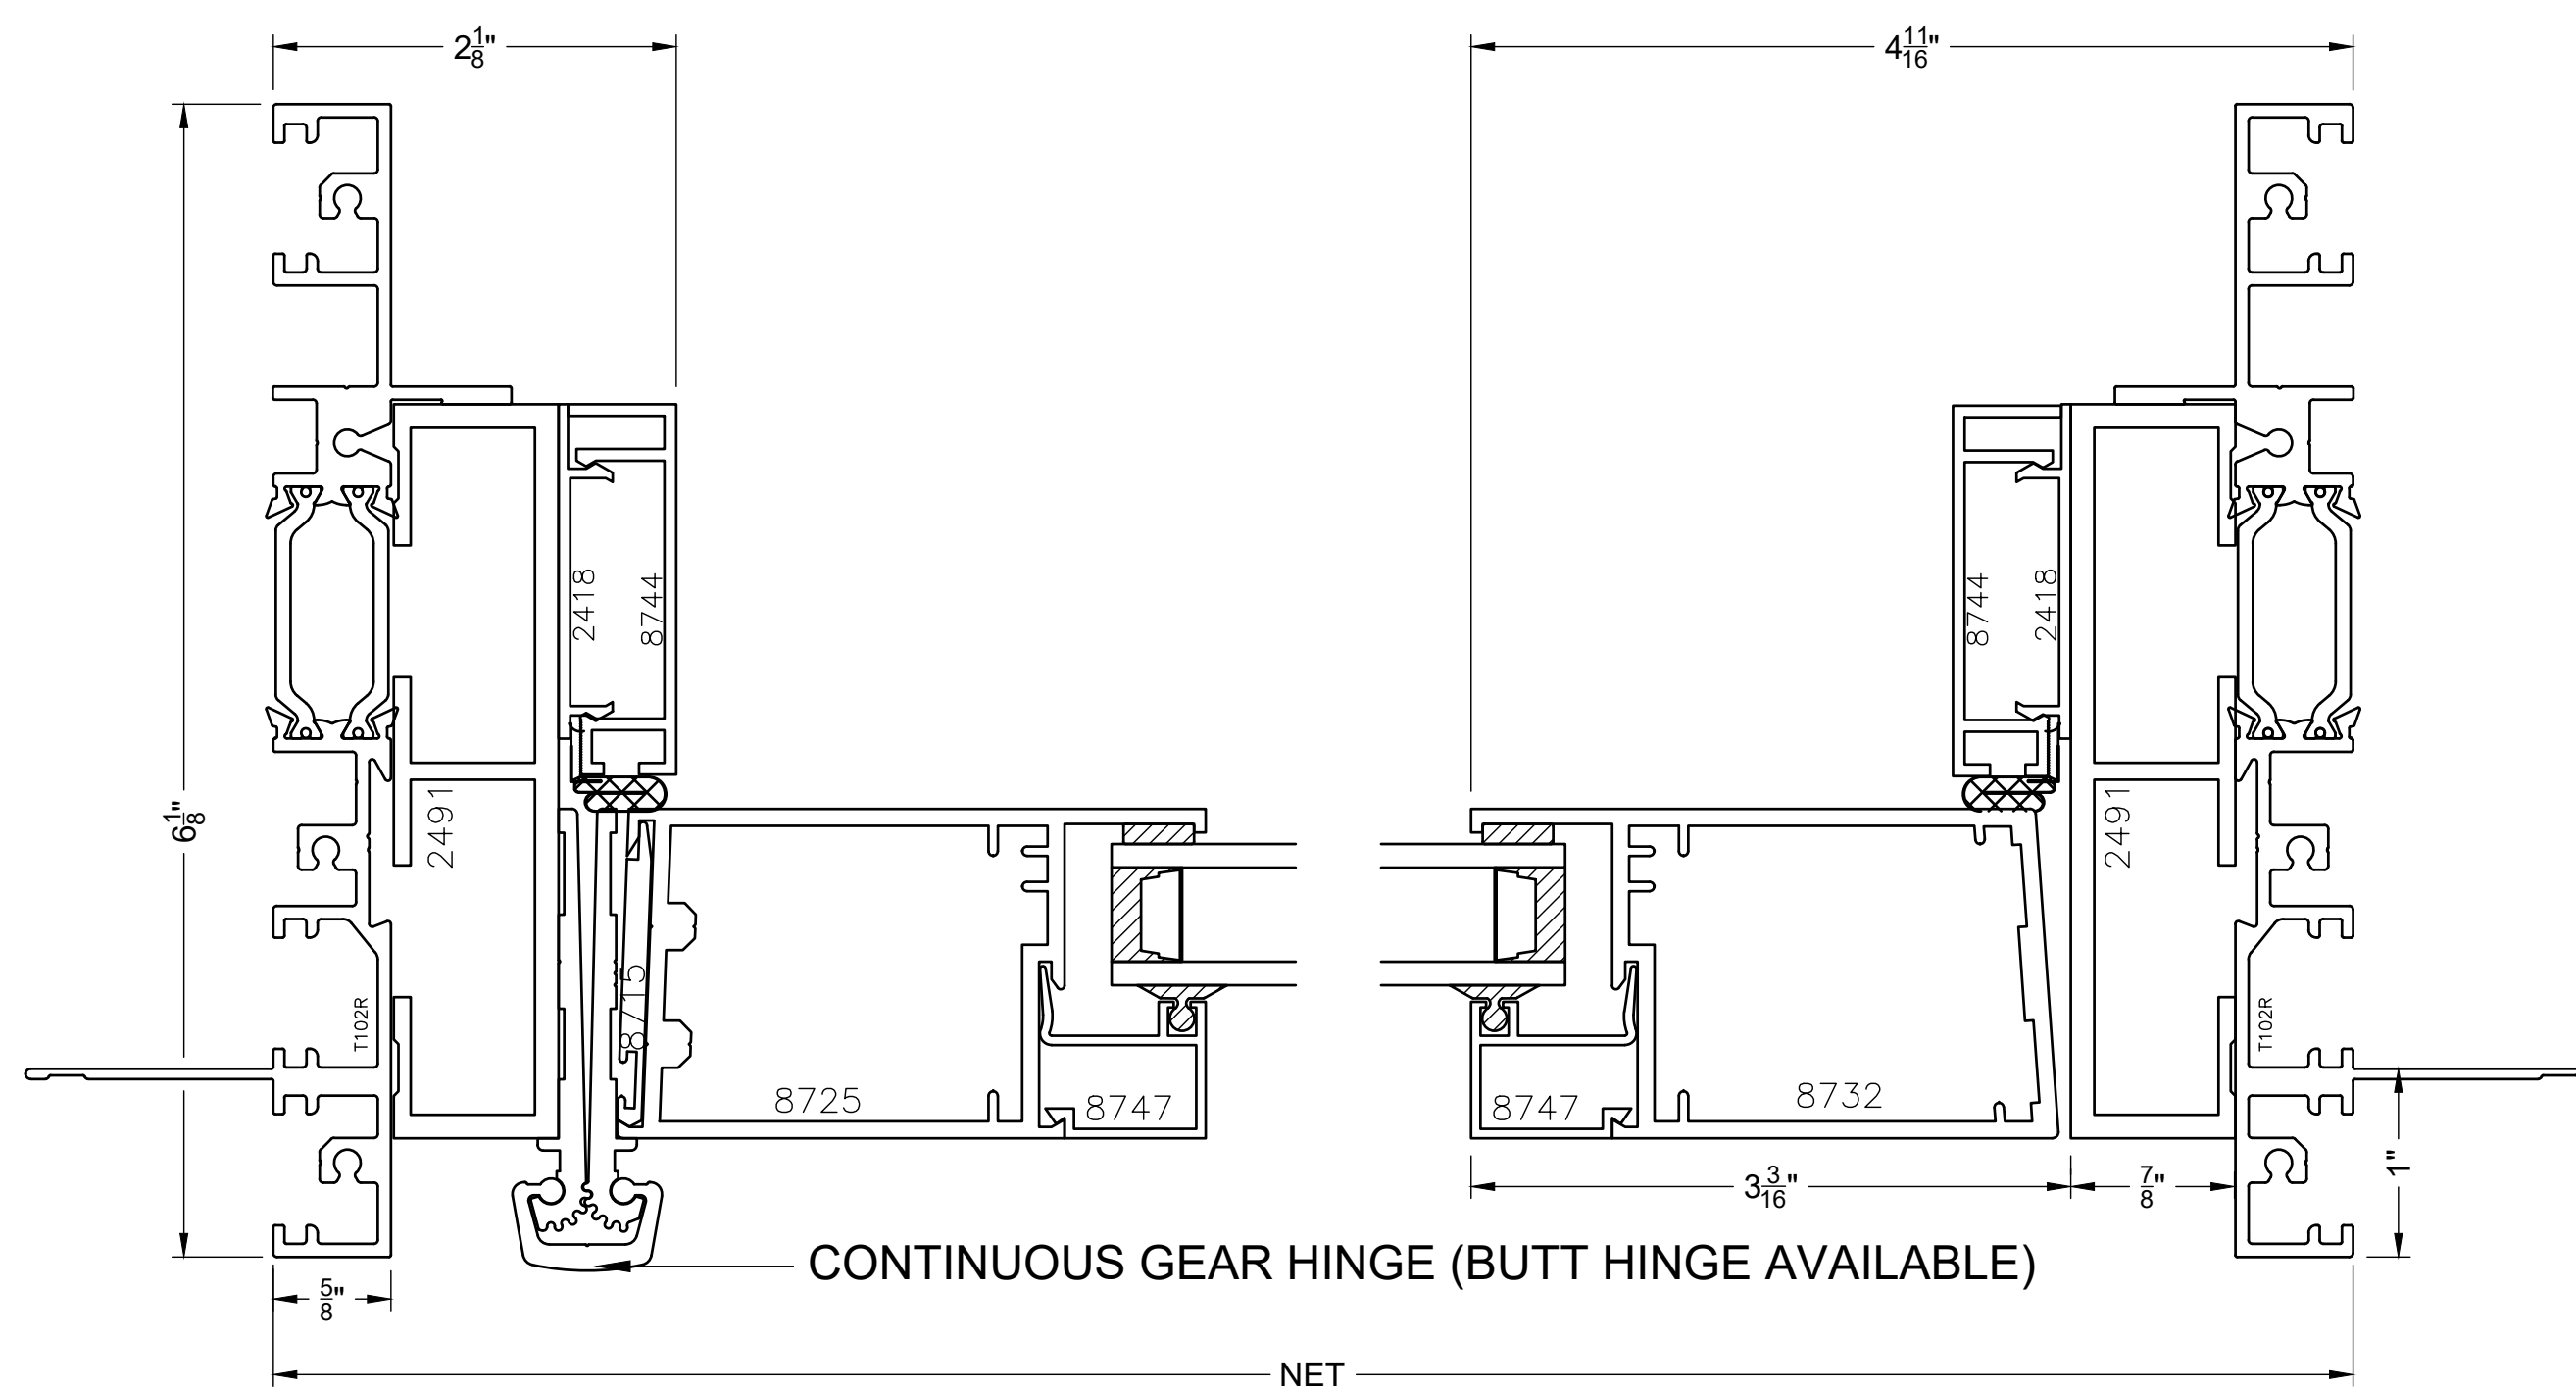


2


Scale 1:1

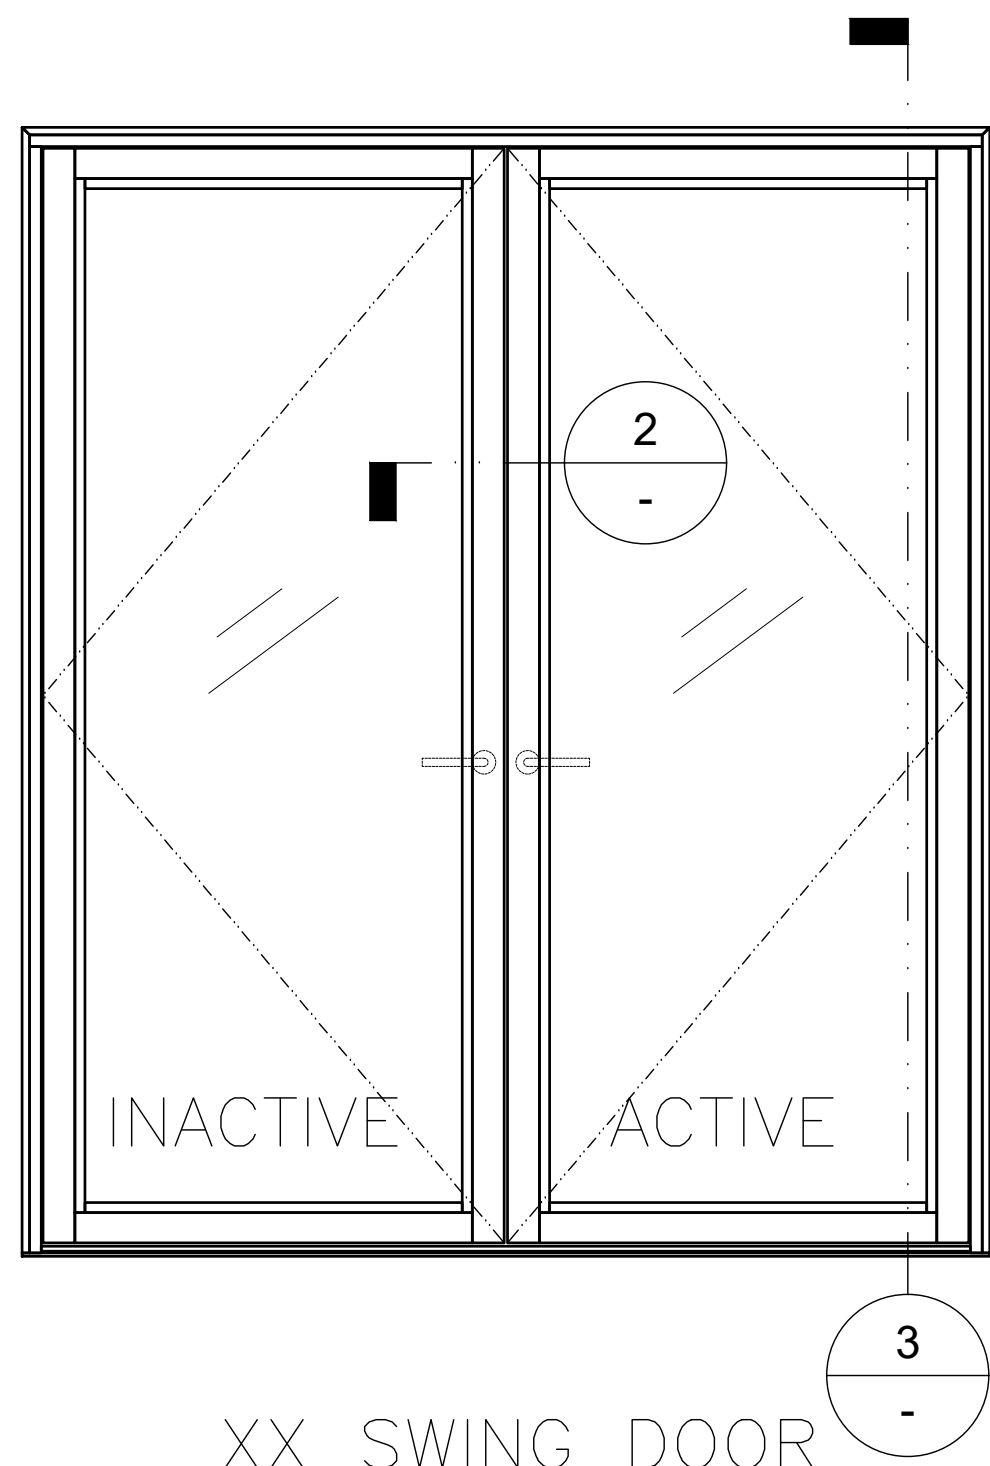

XX SWING DOOR
NARROW STILE
OUTSWING

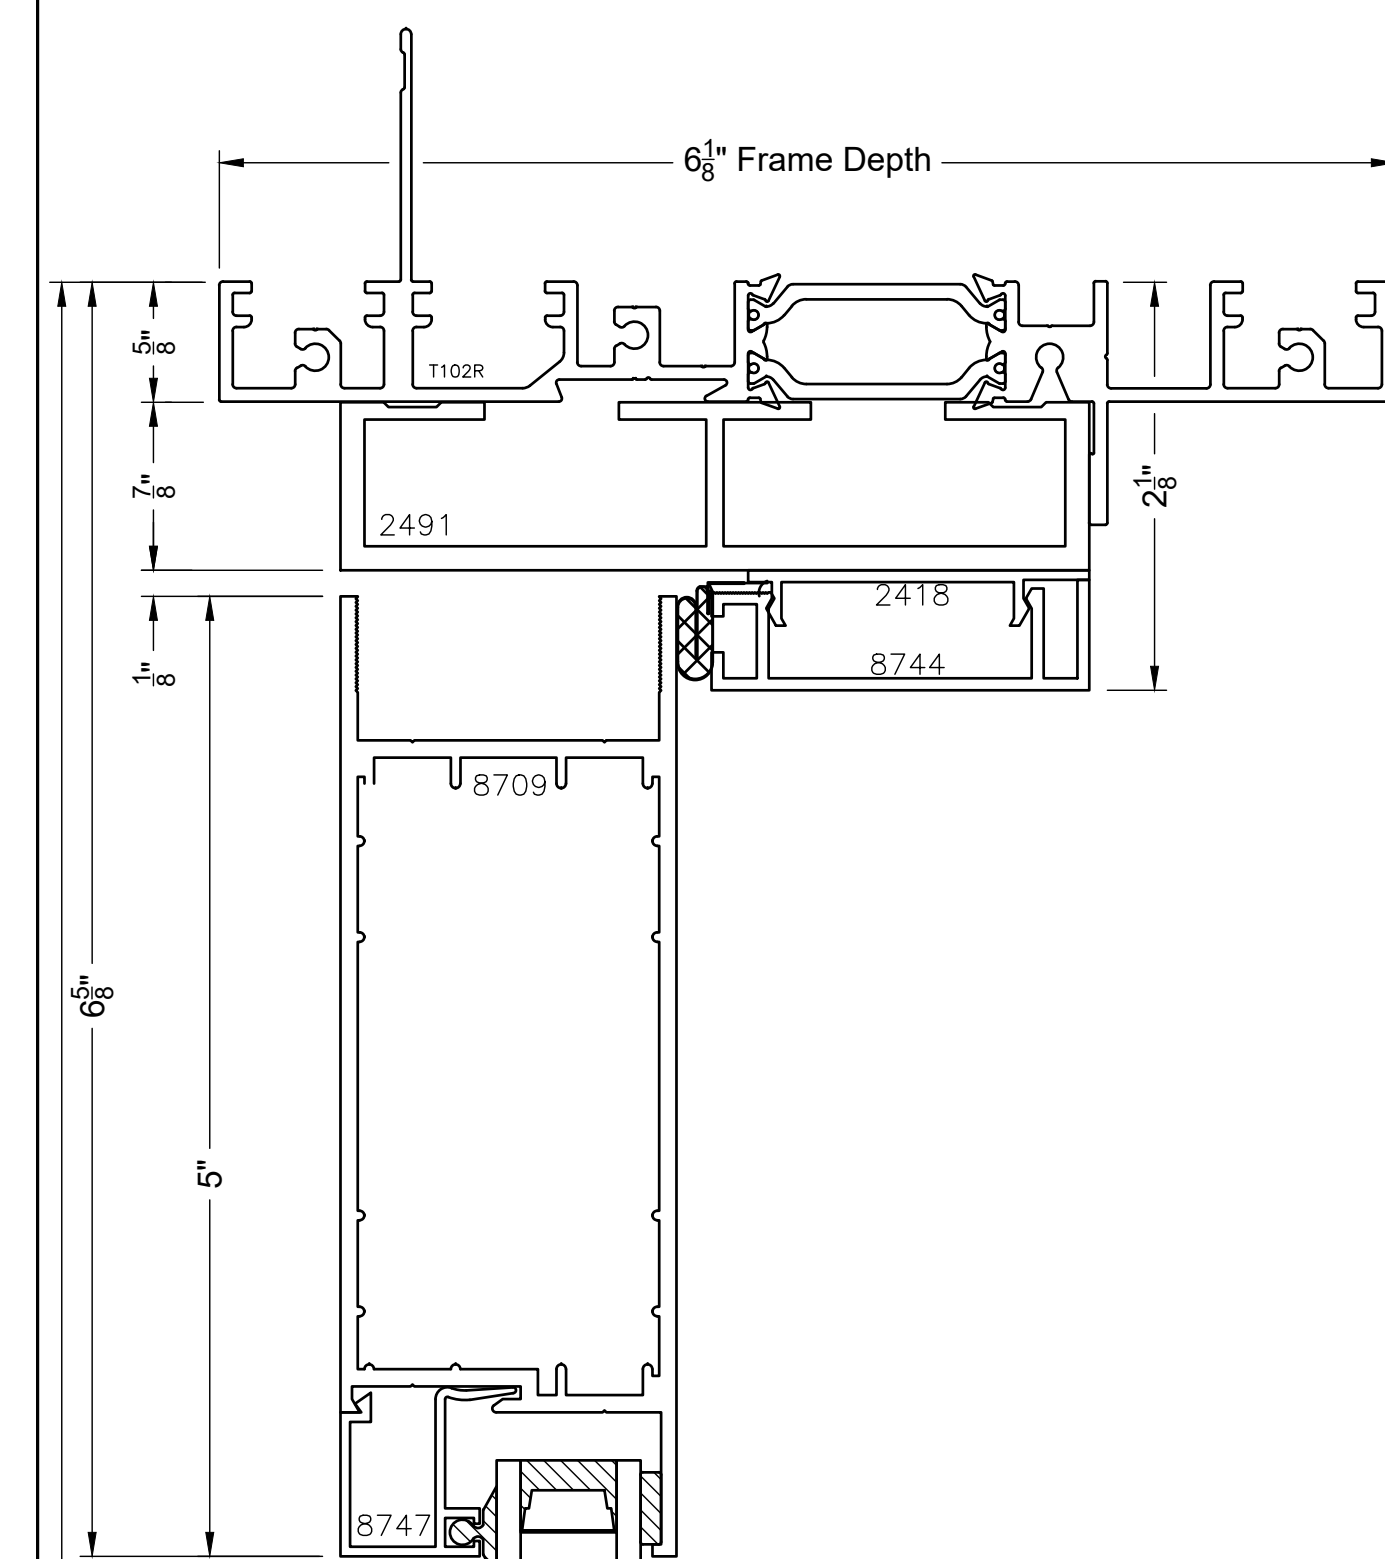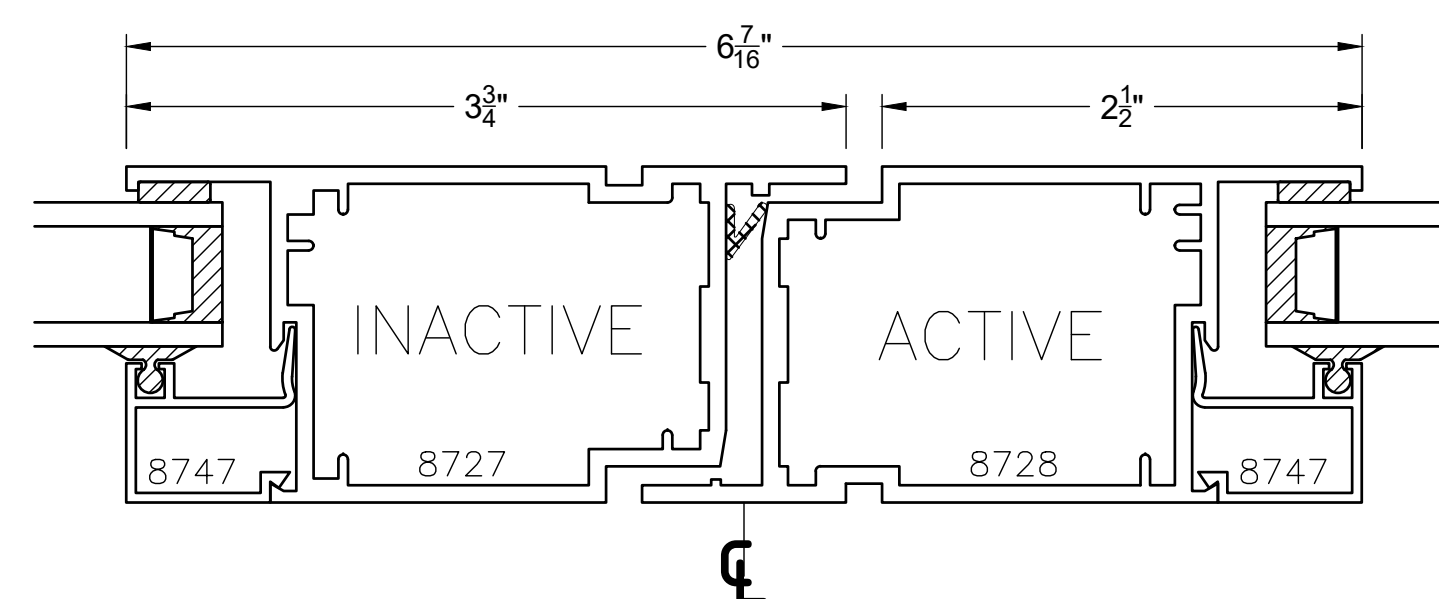


Door Panel
Glazing is $\frac{3}{4}$ "
Thick Typ.
Throughout.

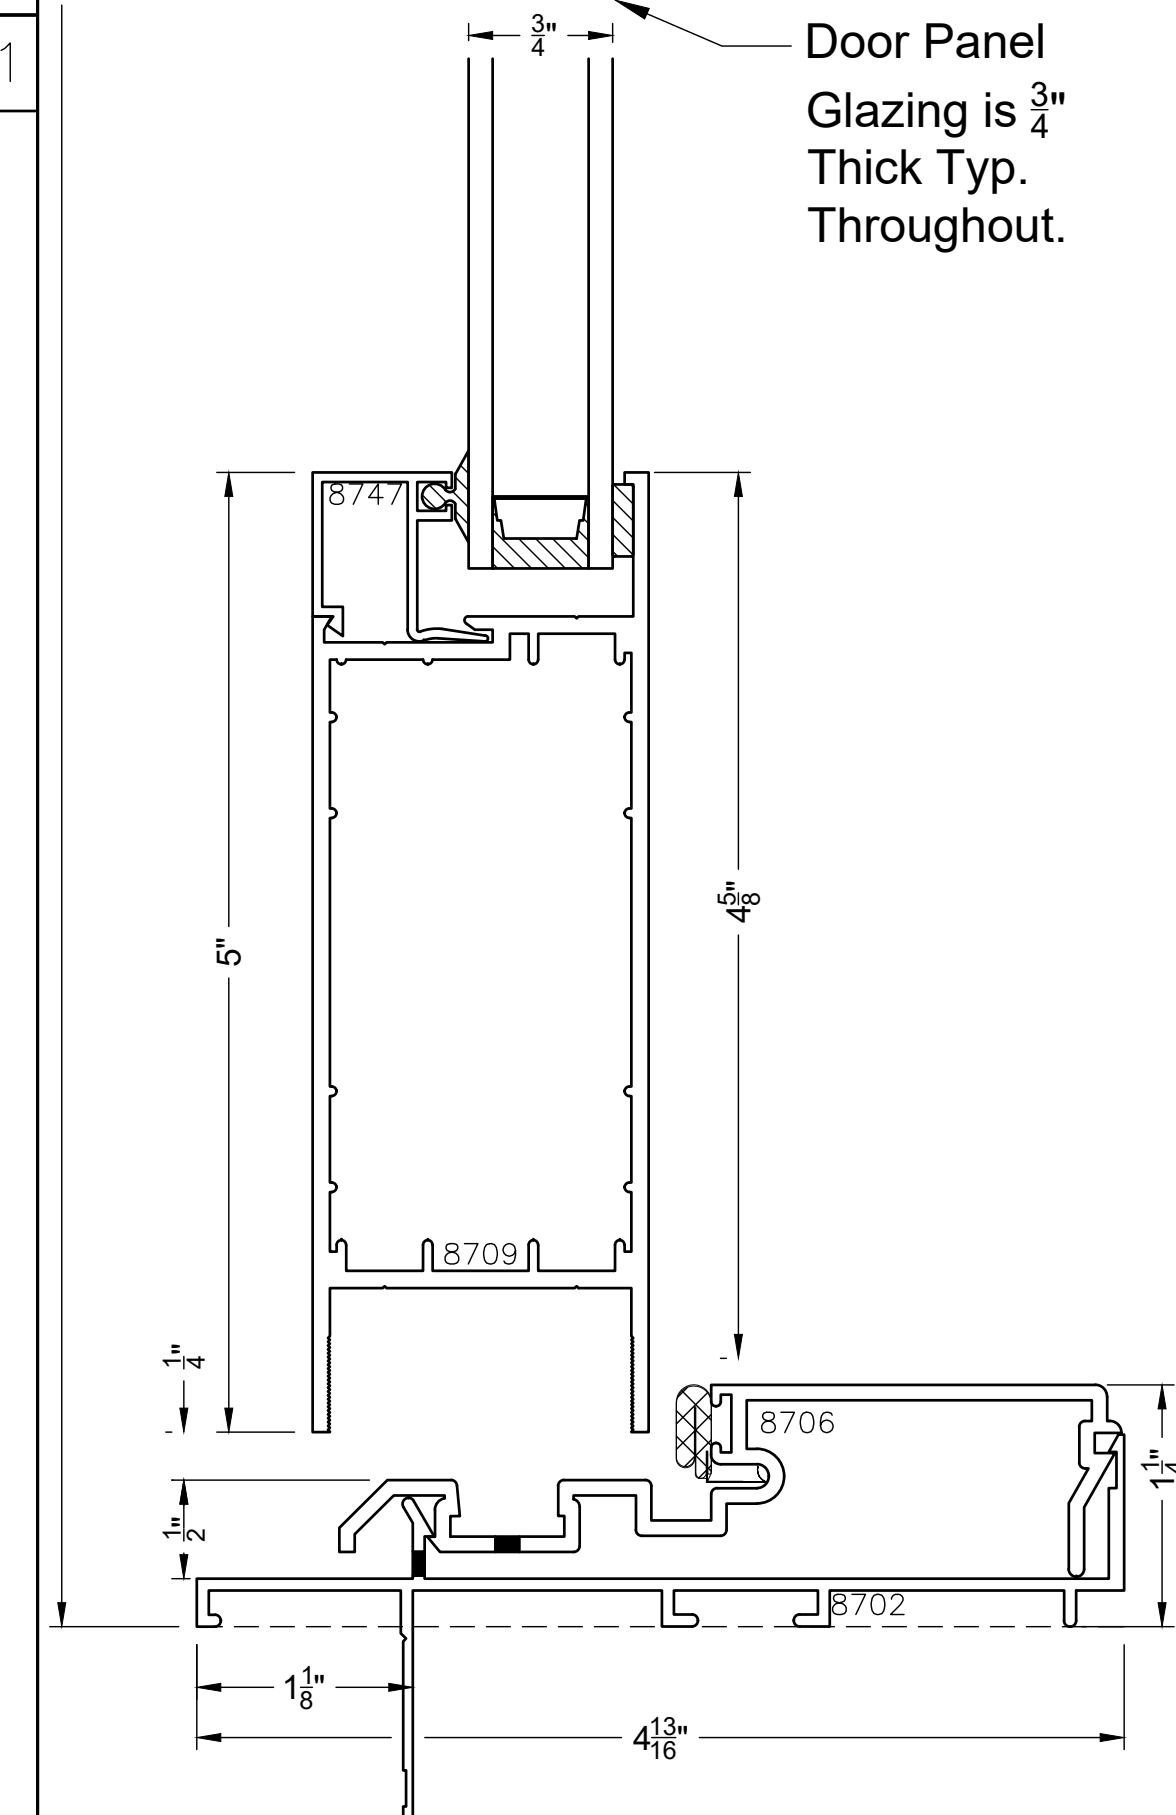

STANDARD
OUTSWING SILL

Scale: 1"=1"
Typical Details

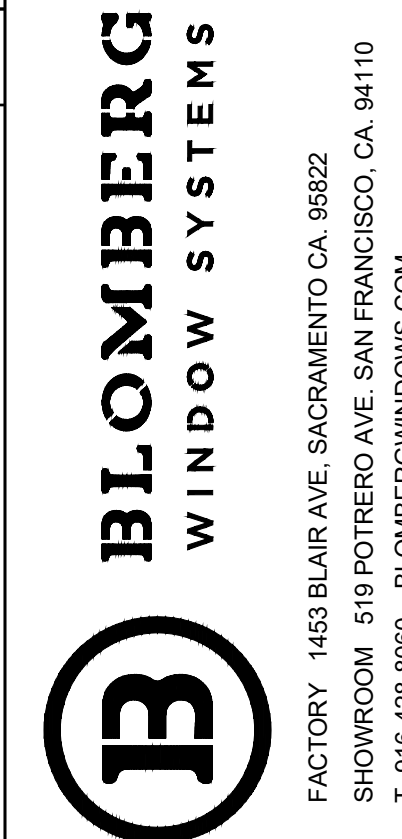

T600 REVISED

VER.	DATE	CHANGE OR ADDITION
5/23/23		


DRAWN BY: SD Team

BLOMBERG
10


PLOT DATE 8/22/2023
16:53

© Blomberg Drive Drafting Department/Weekly Update 2023/1450 and T600 Revised 2024.dwg

ELEVATION NTS

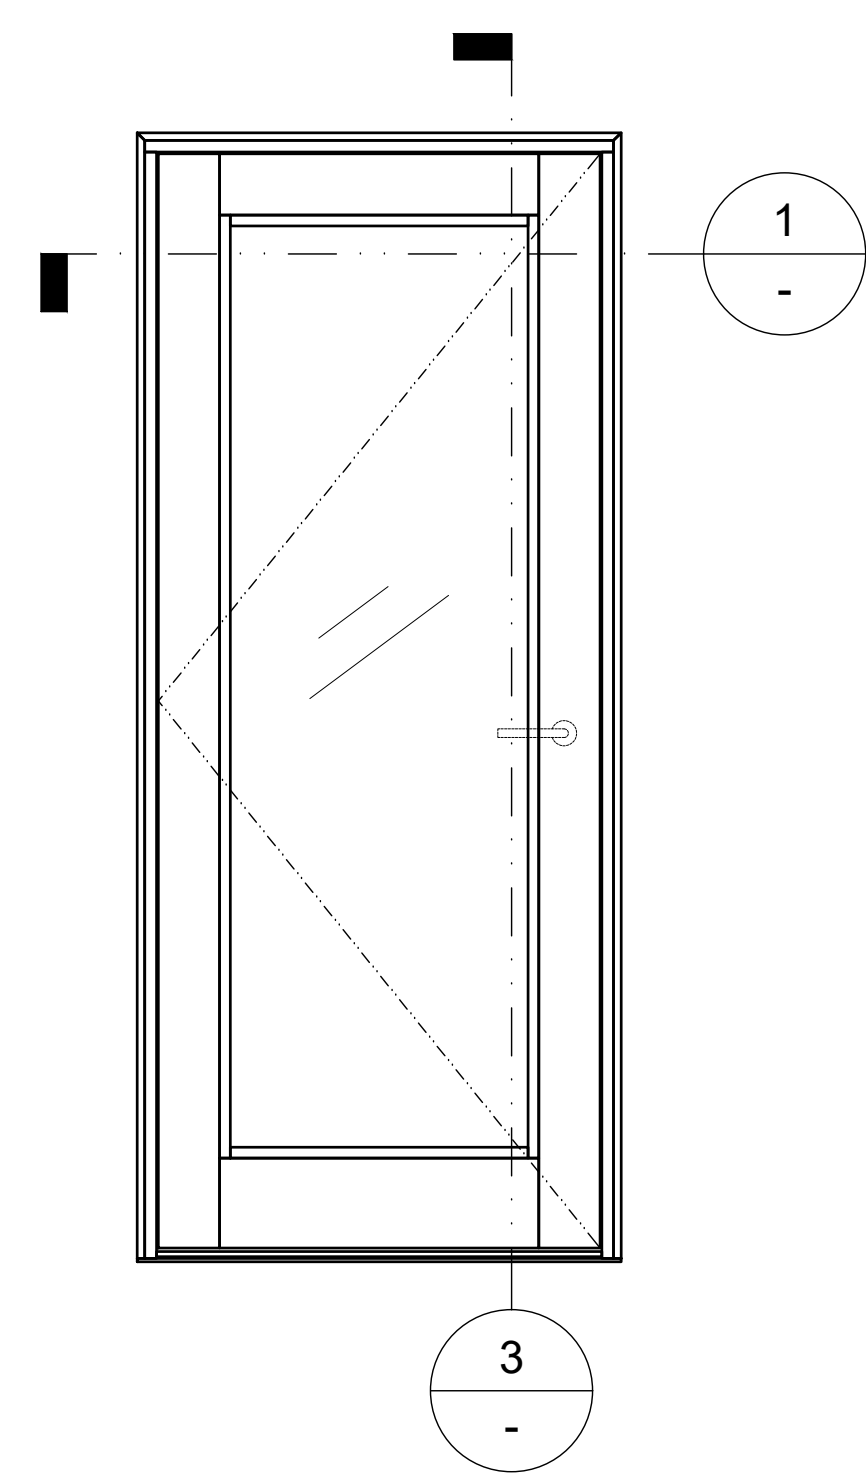


SWING DOOR
WIDE STILE
OUTSWING
HINGE LEFT

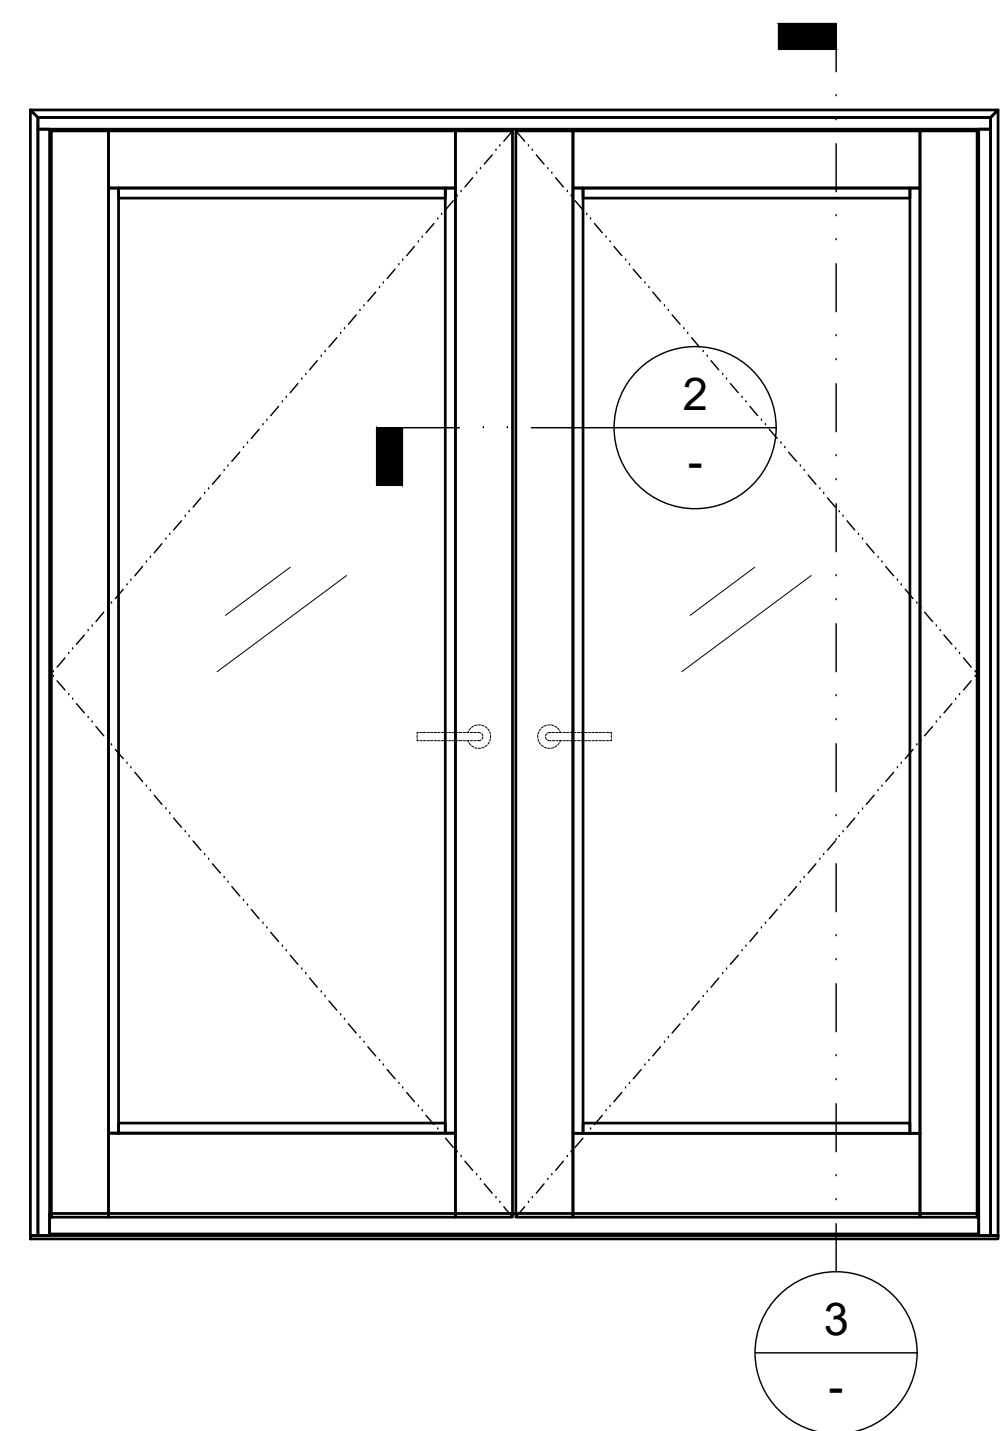


XX SWING DOOR
WIDE STILE
OUTSWING


1 SWING DOOR OUTSWING, WIDE STILE Scale 1:1

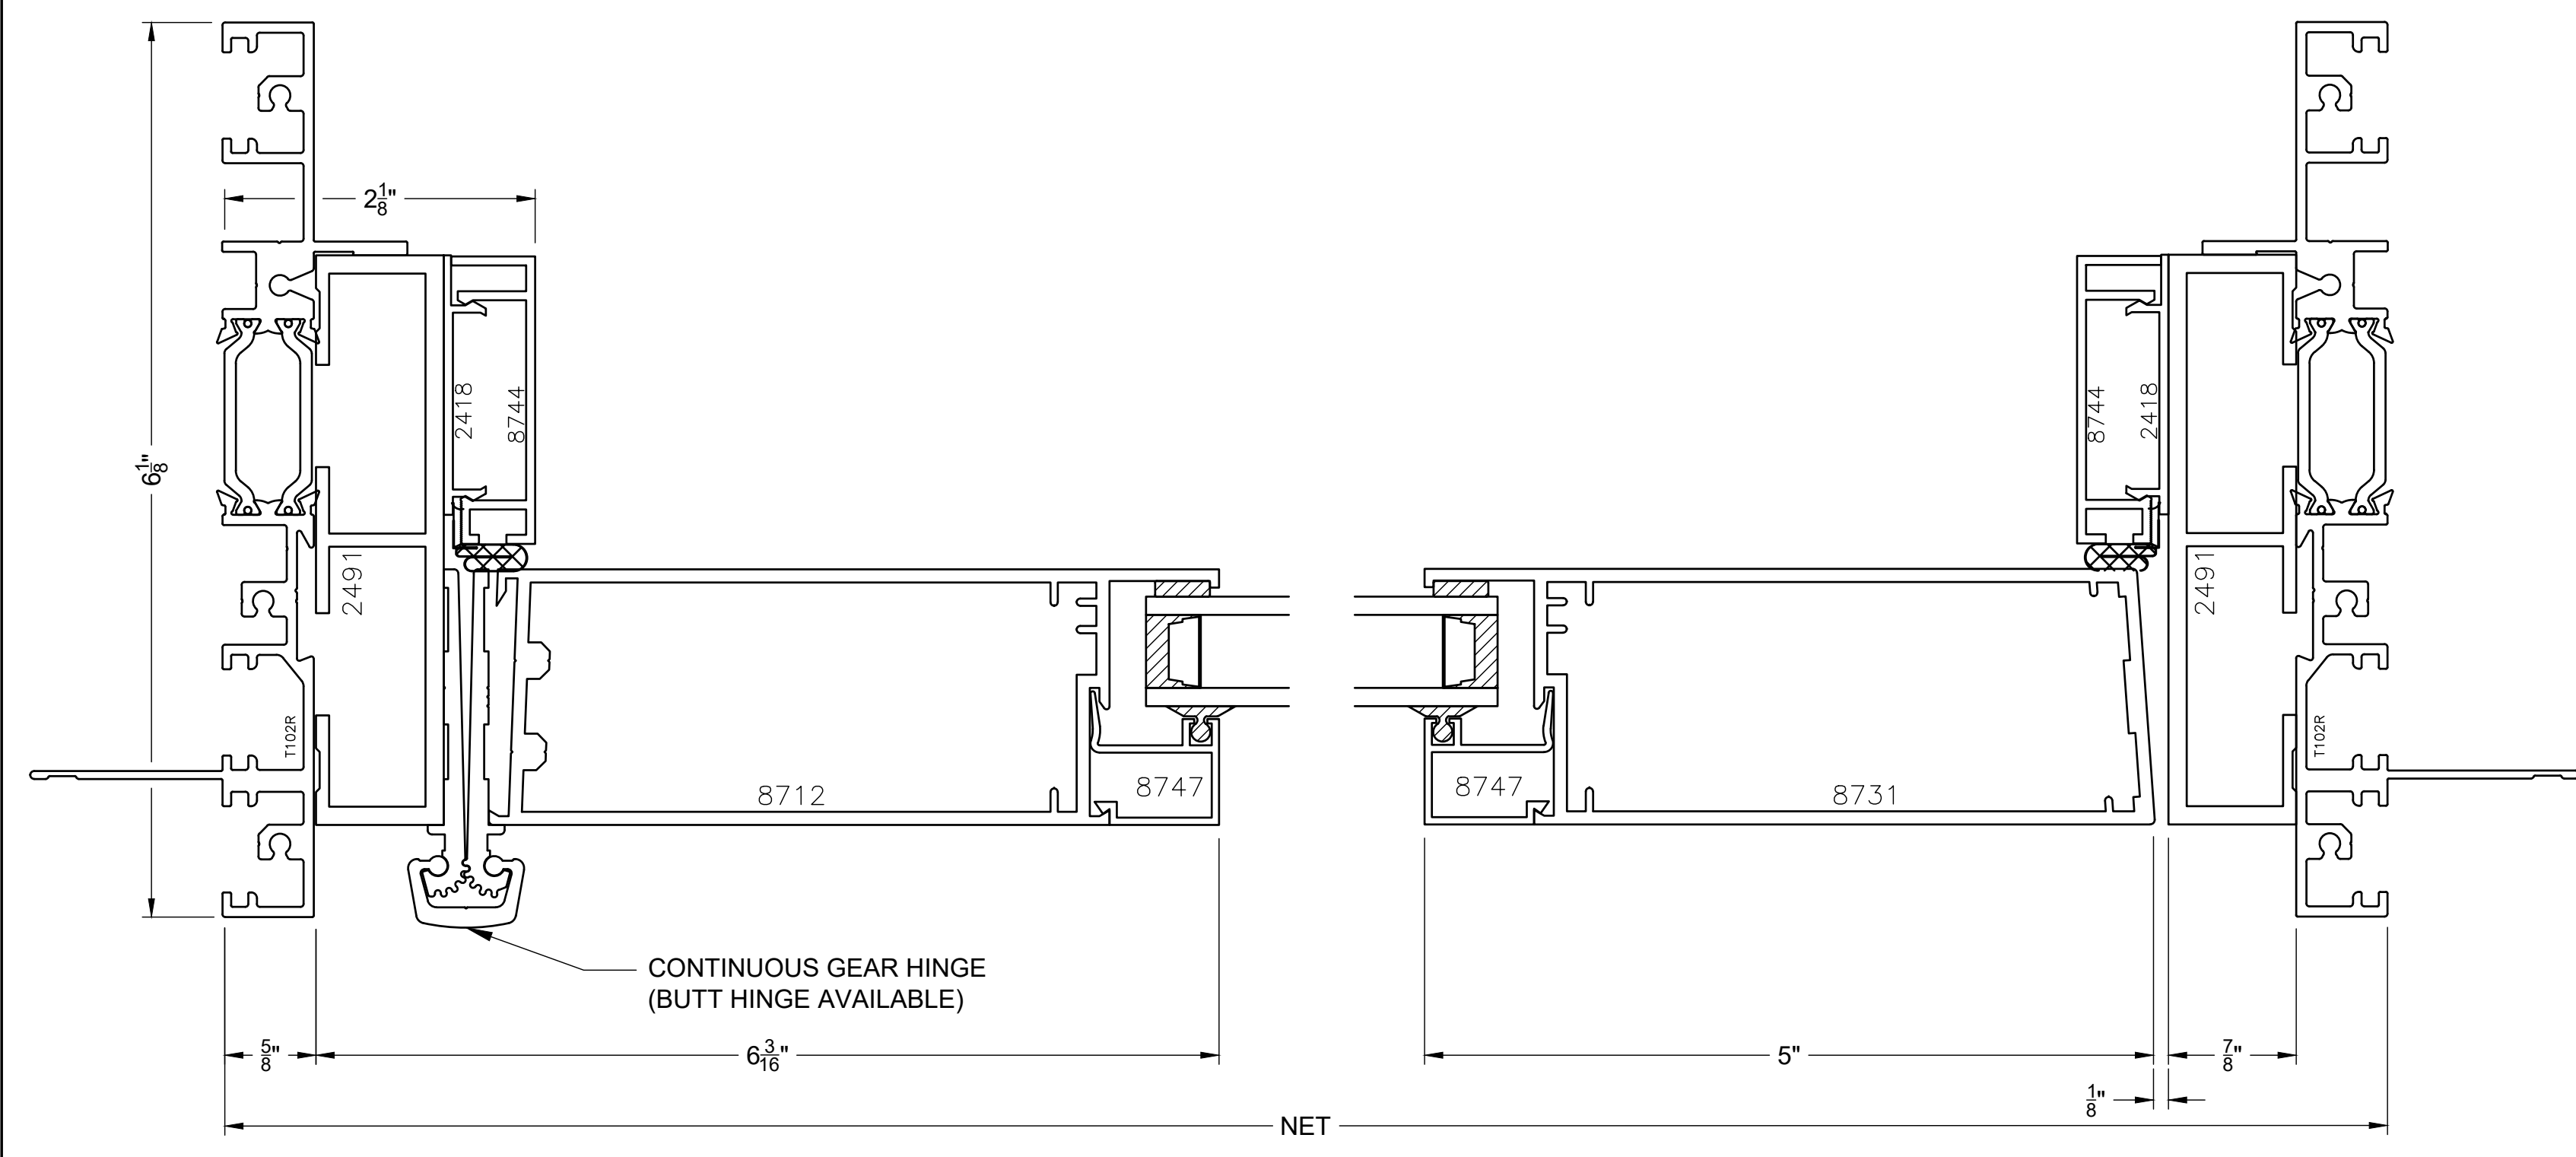

2 Scale 1:1

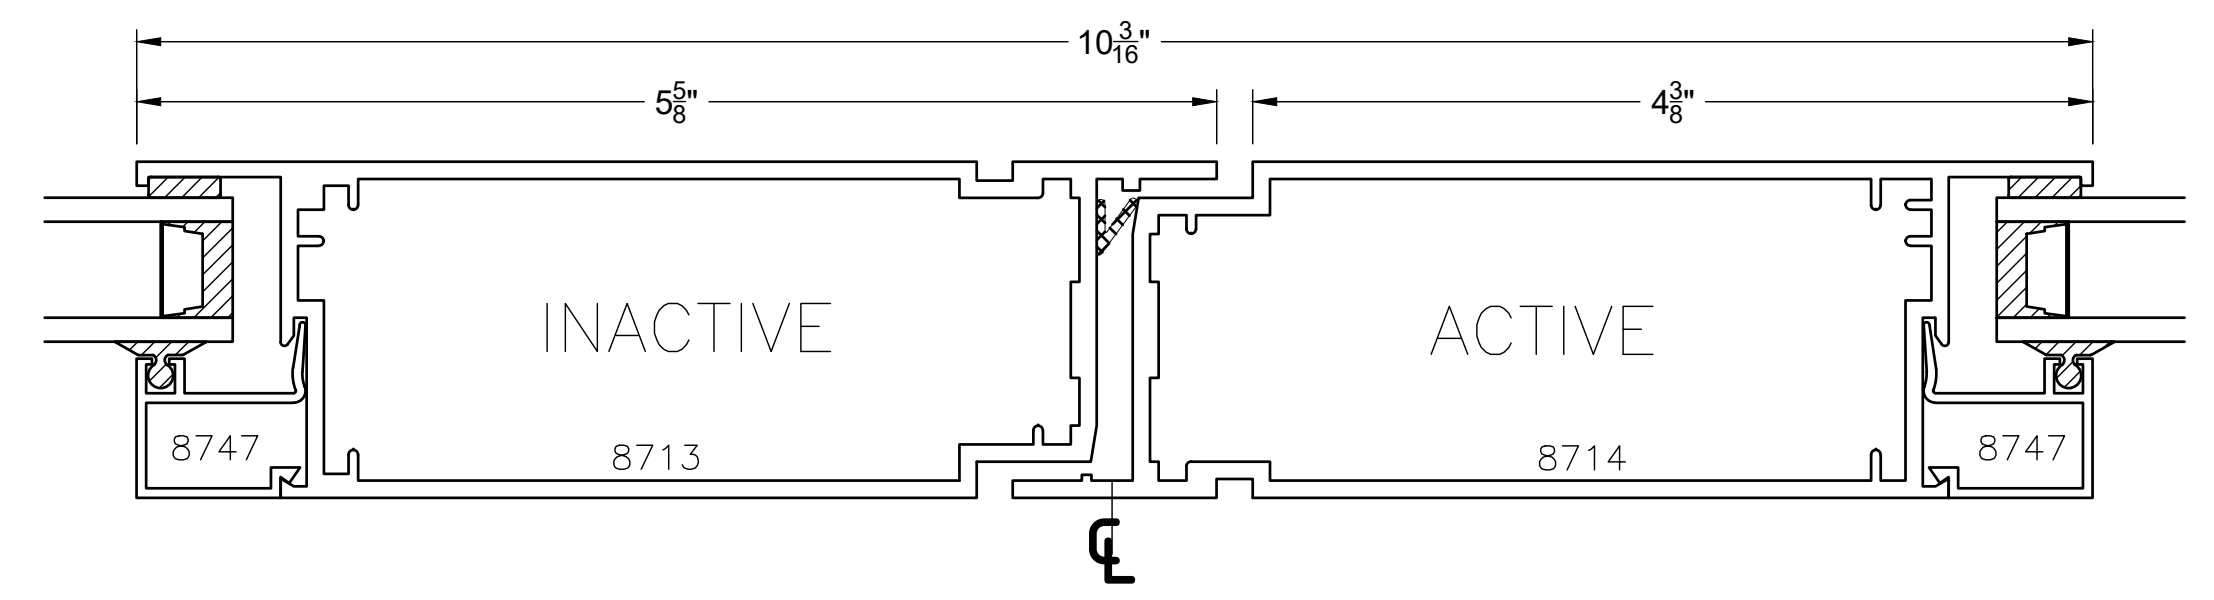

3 SWING DOOR OUTSWING Scale 1:1

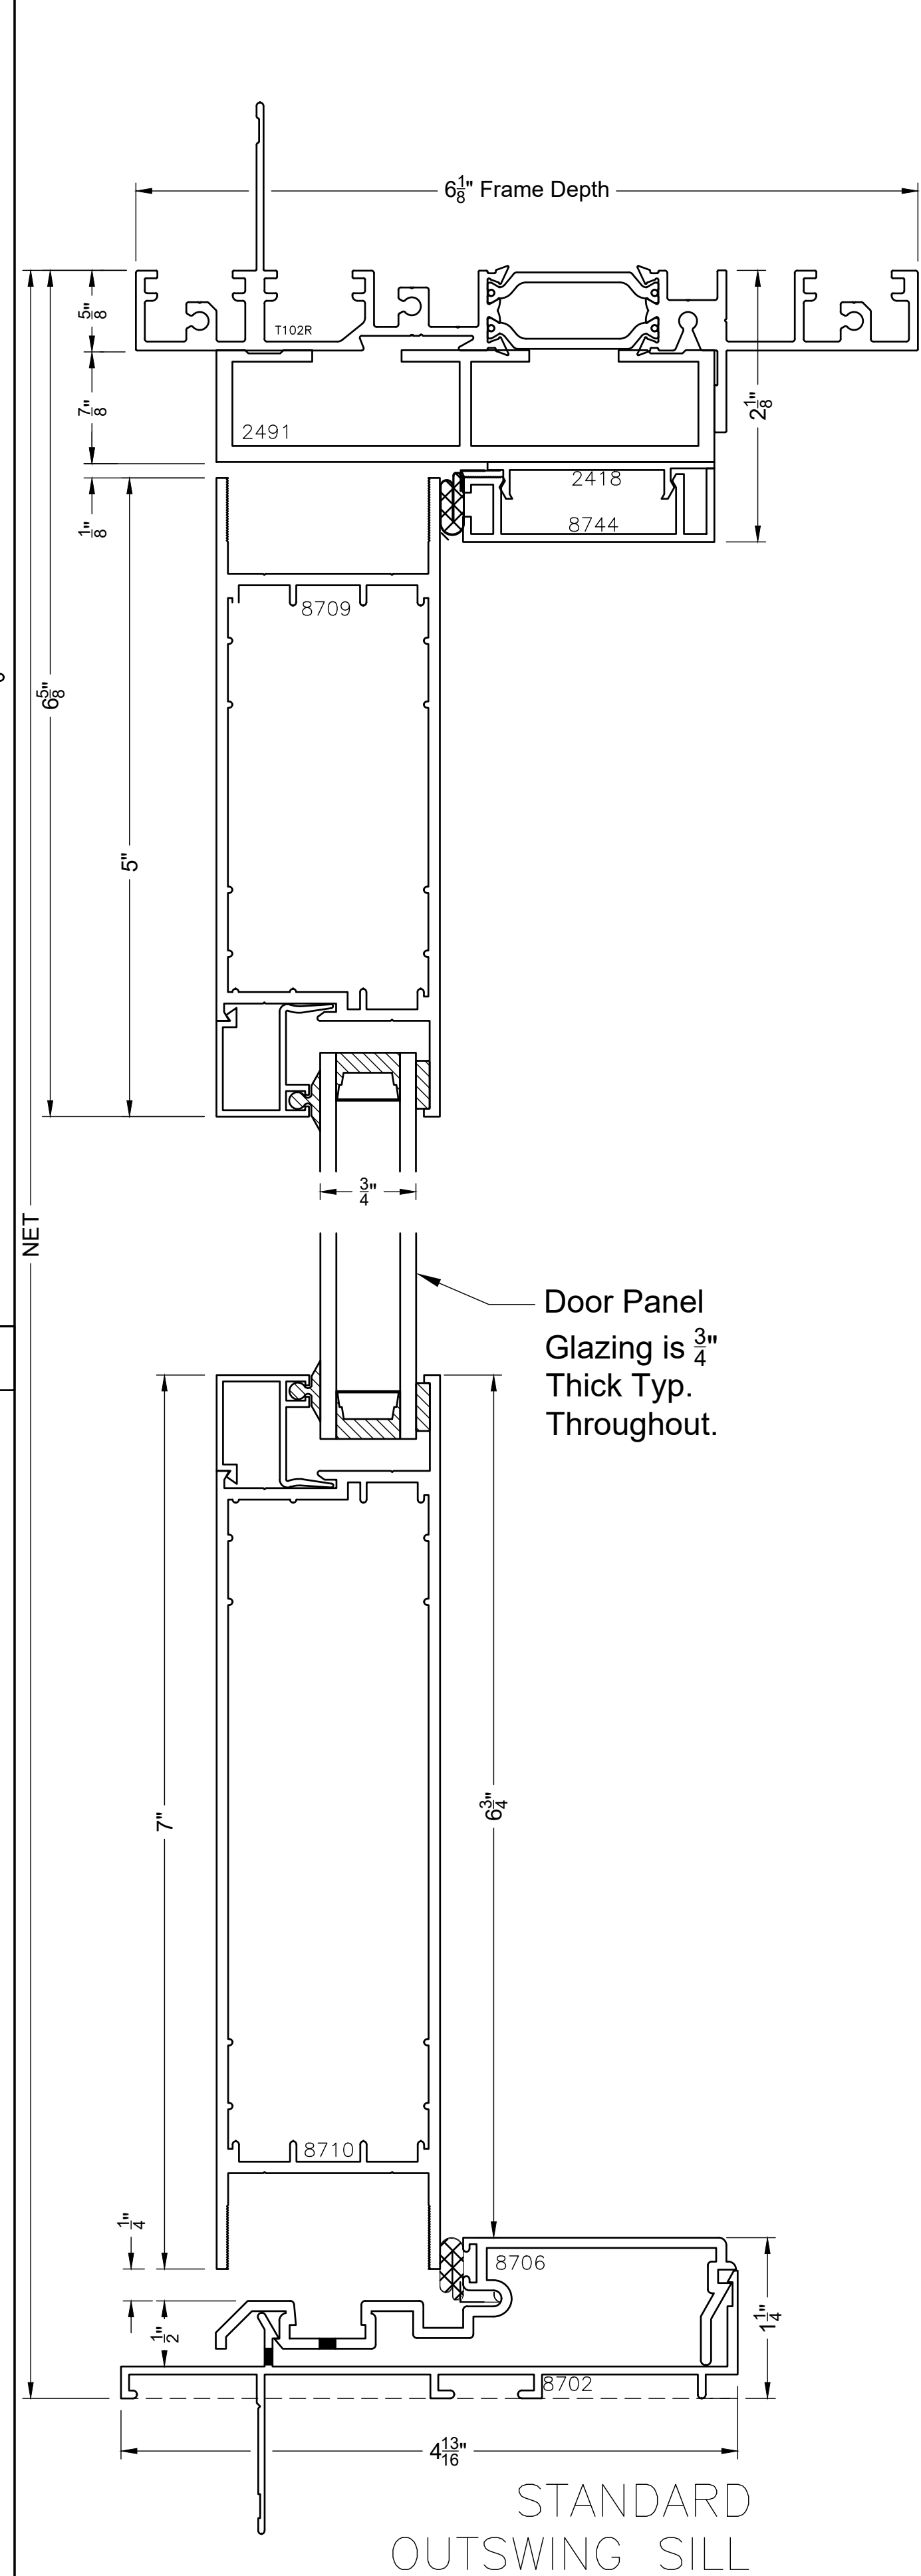

STANDARD
OUTSWING SILL

Scale: 1"=1"
Typical Details

T600 REVISED

VER.	DATE	CHANGE OR ADDITION
5/23/23		

DRAWN BY: SD Team

BLOMBERG

11

PLOT DATE 8/22/2023 16:53

© Blomberg Window Systems Department/Weekly Update 2023/1450 and T600 Revised 2024.dwg

ELEVATION

NTS

1


SWING DOOR INSWING, NARROW STILE, 3" BOTTOM RAIL

Scale 1:1


3

SWING DOOR INSWING


Scale 1:1

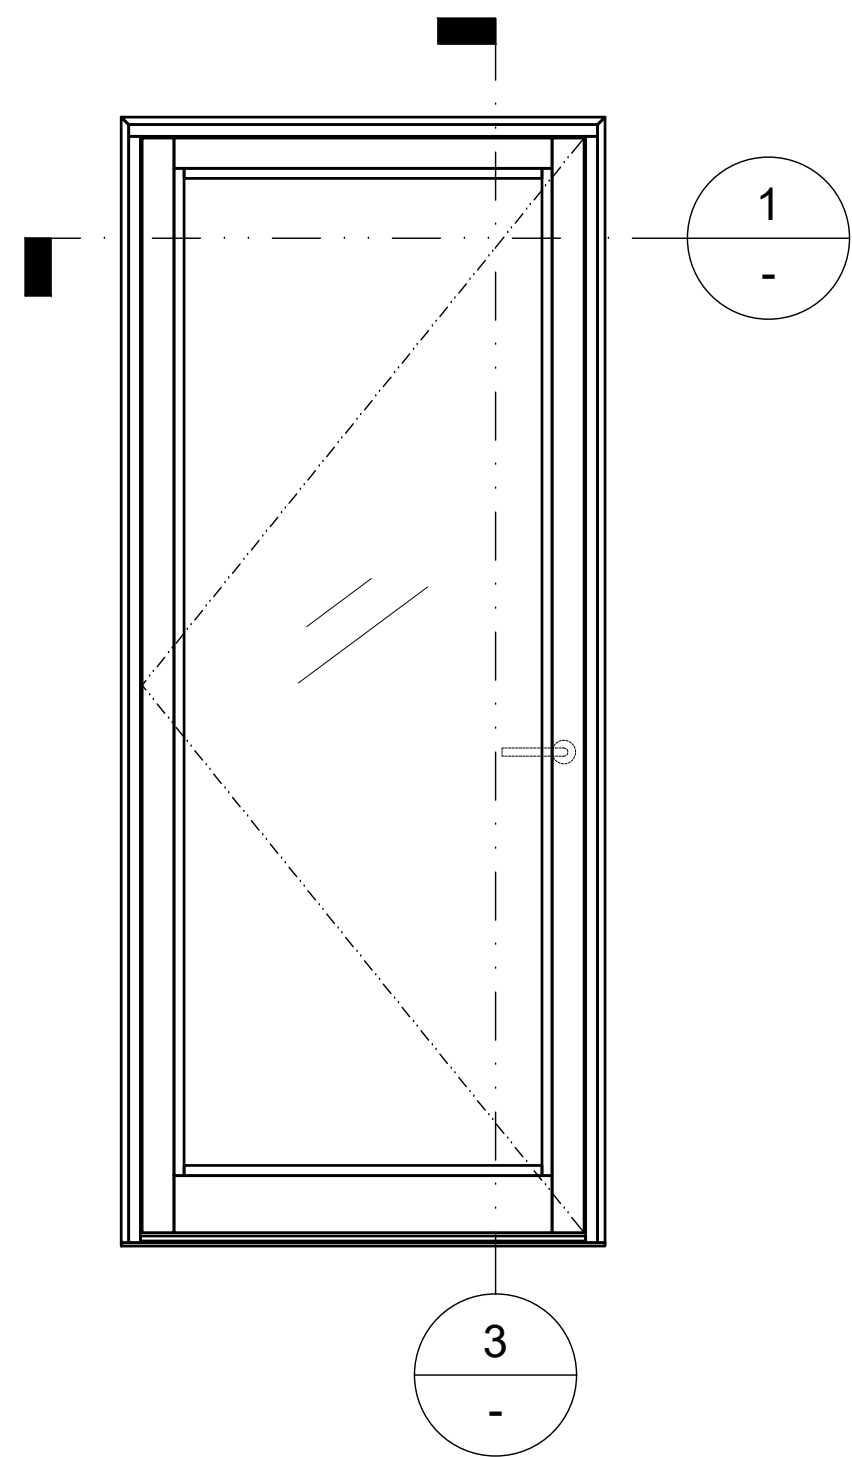

SWING DOOR
NARROW STILE
INSWING
HINGE LEFT


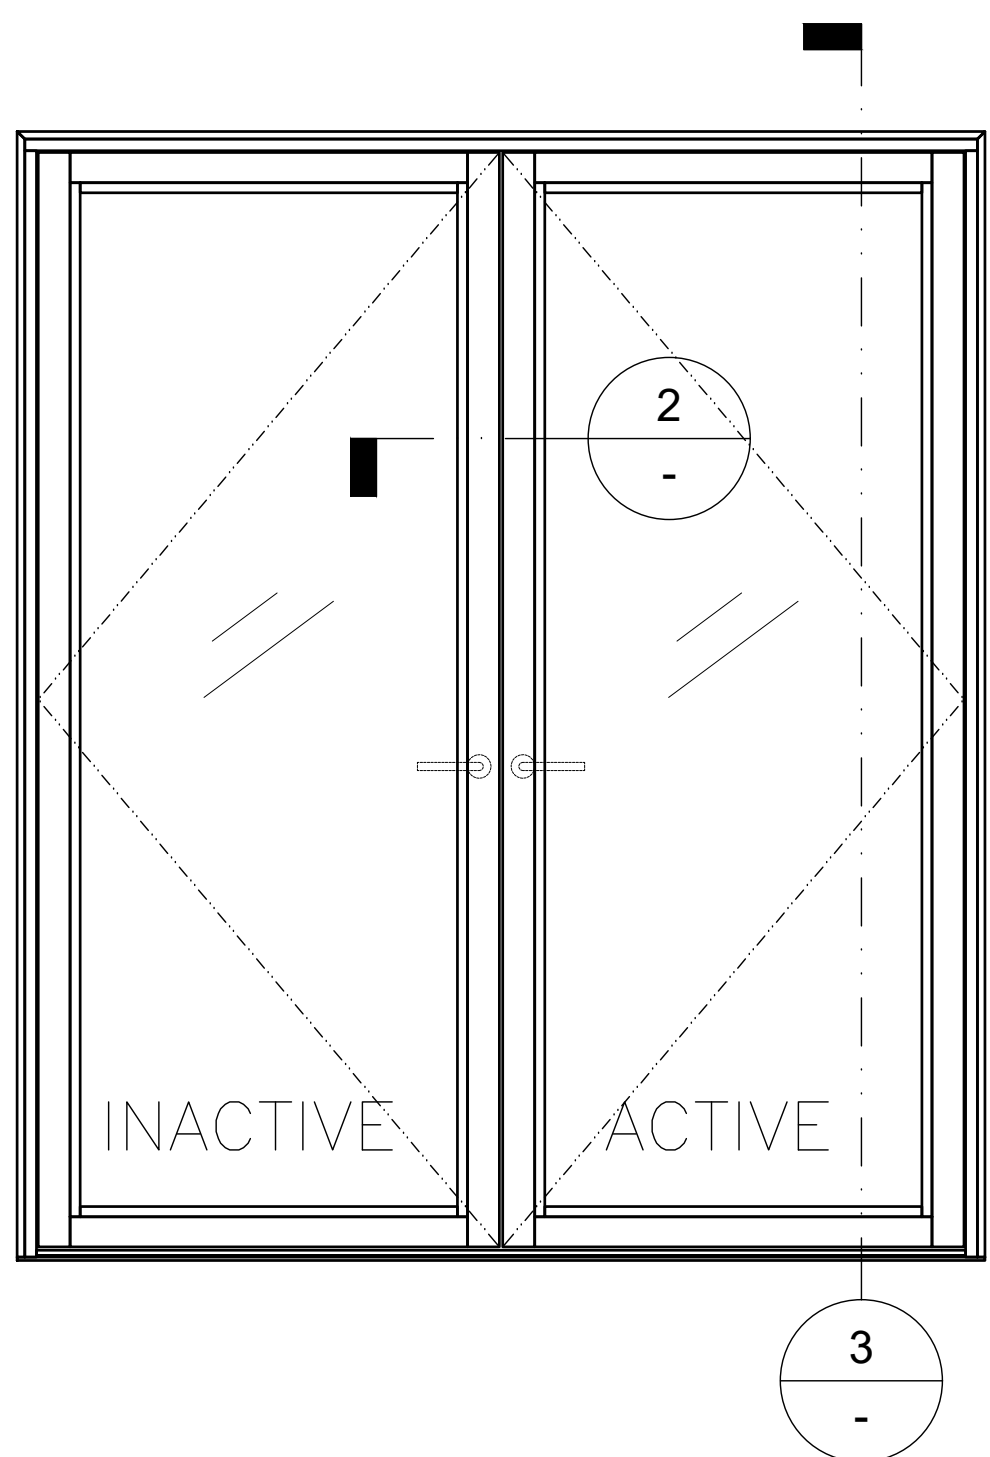


XX SWING DOOR
NARROW STILE
INSWING

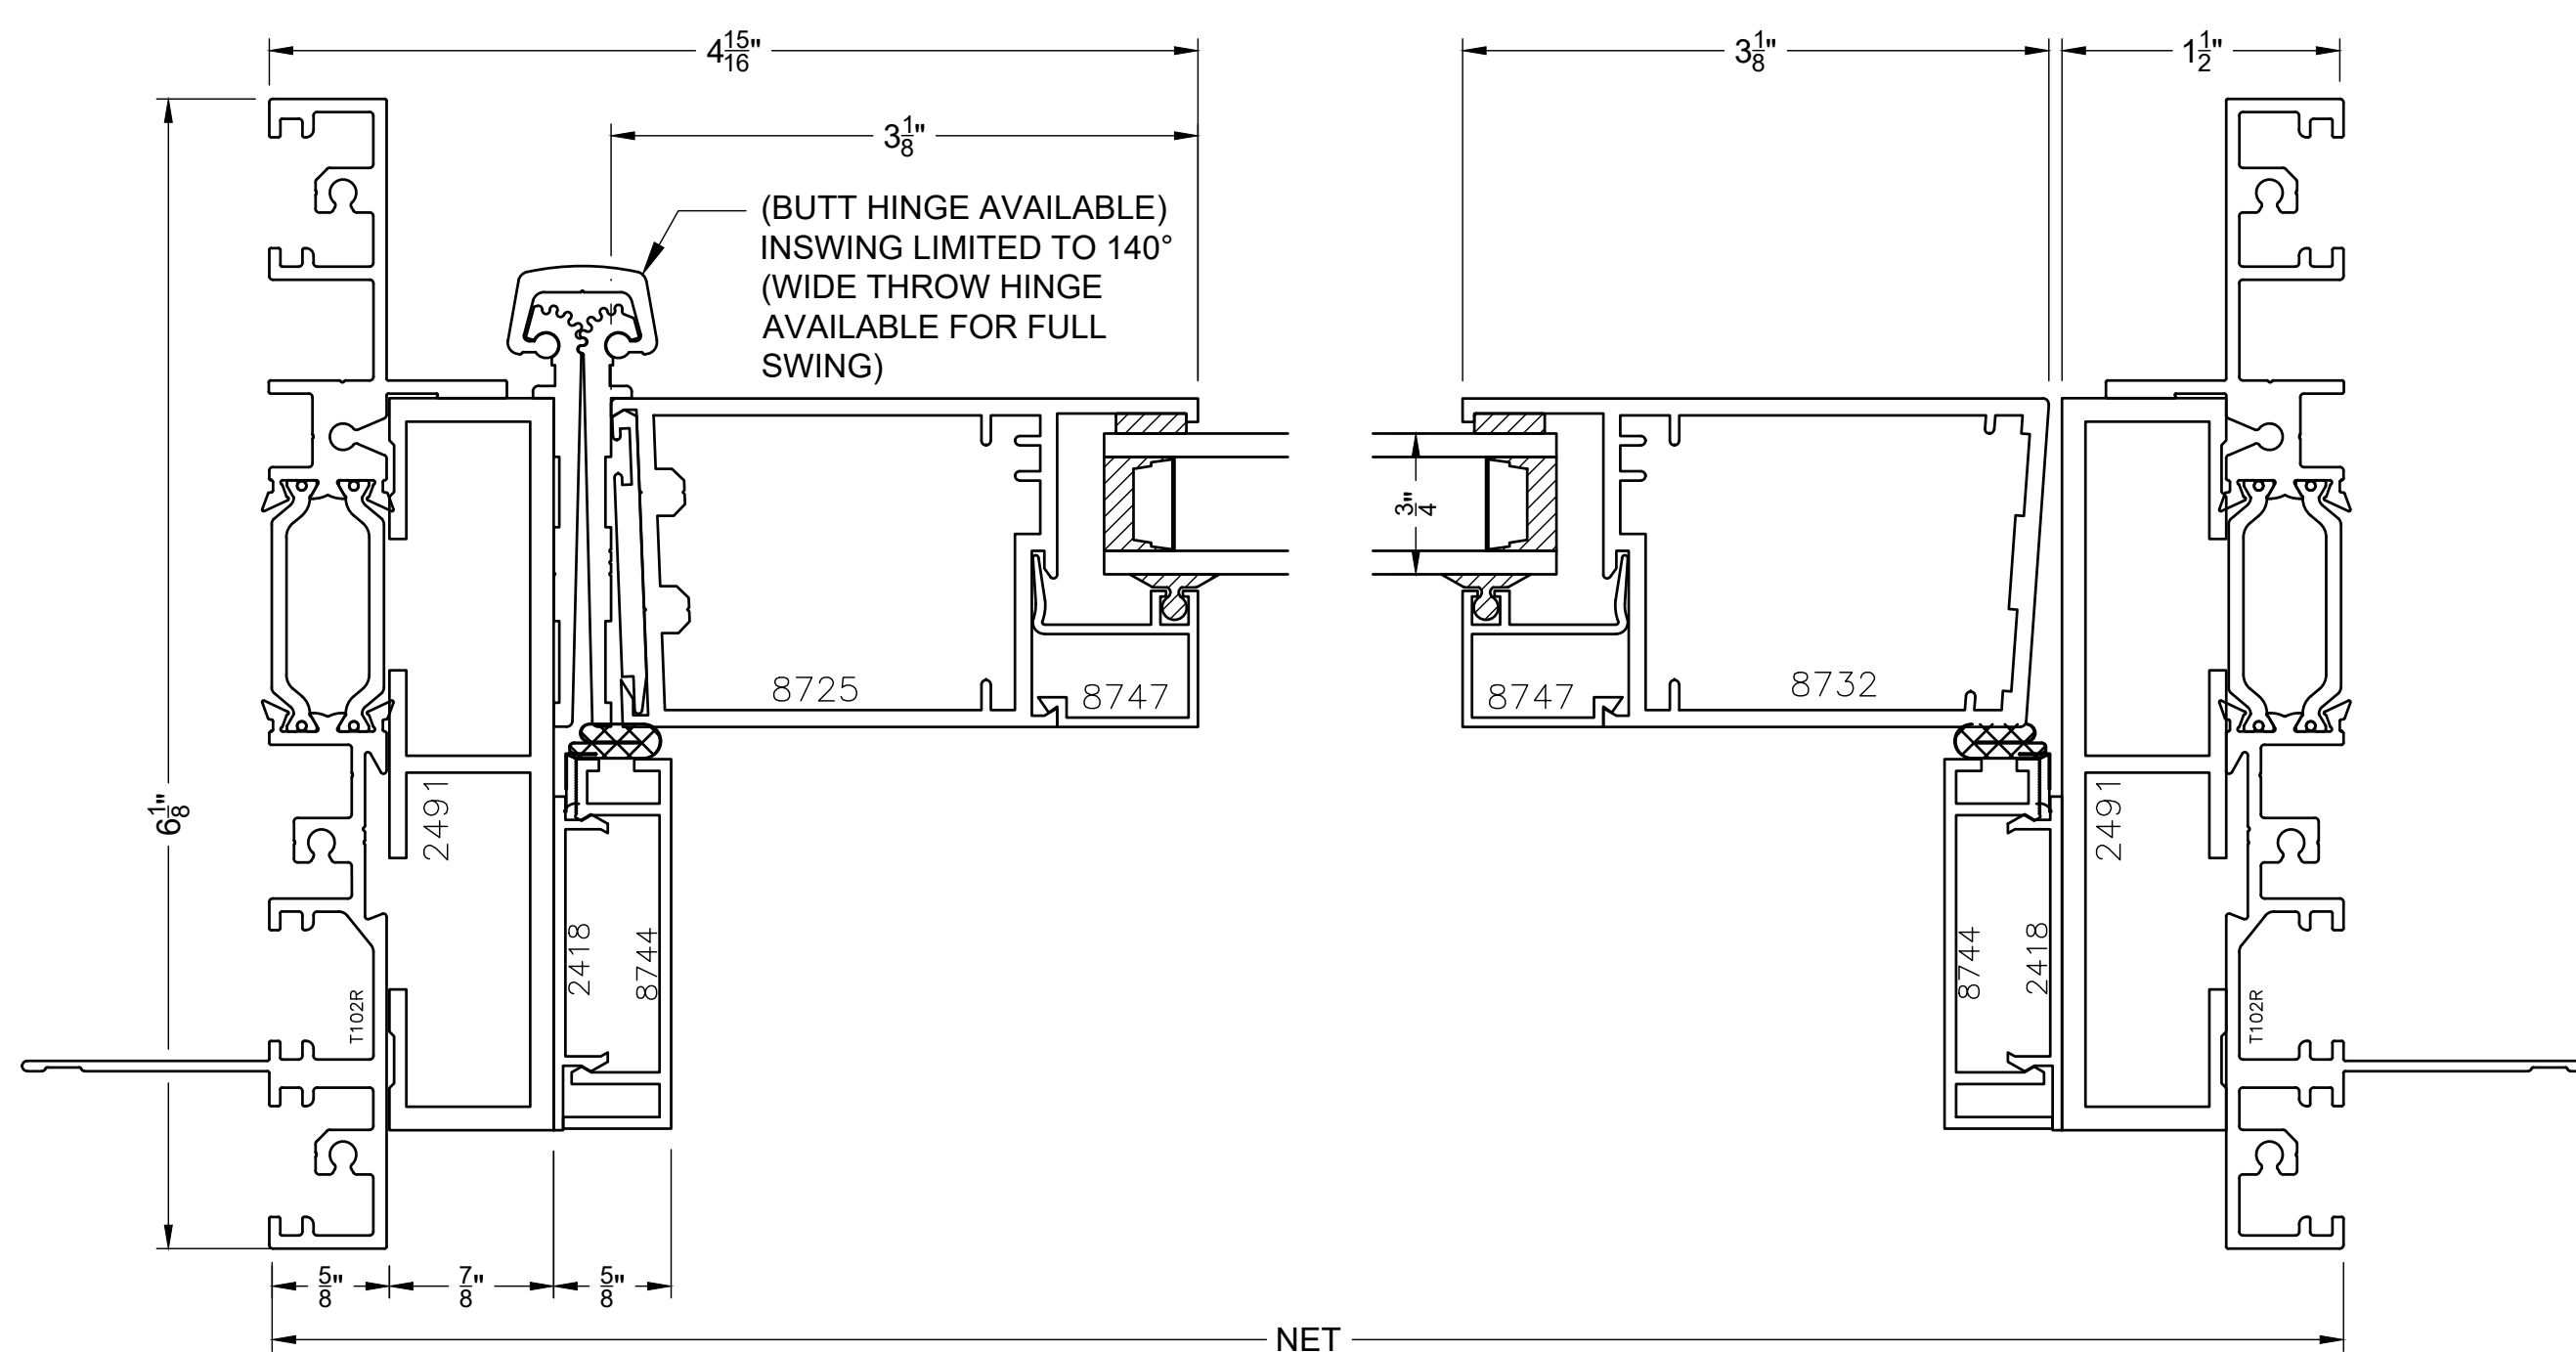

2

Scale 1:1

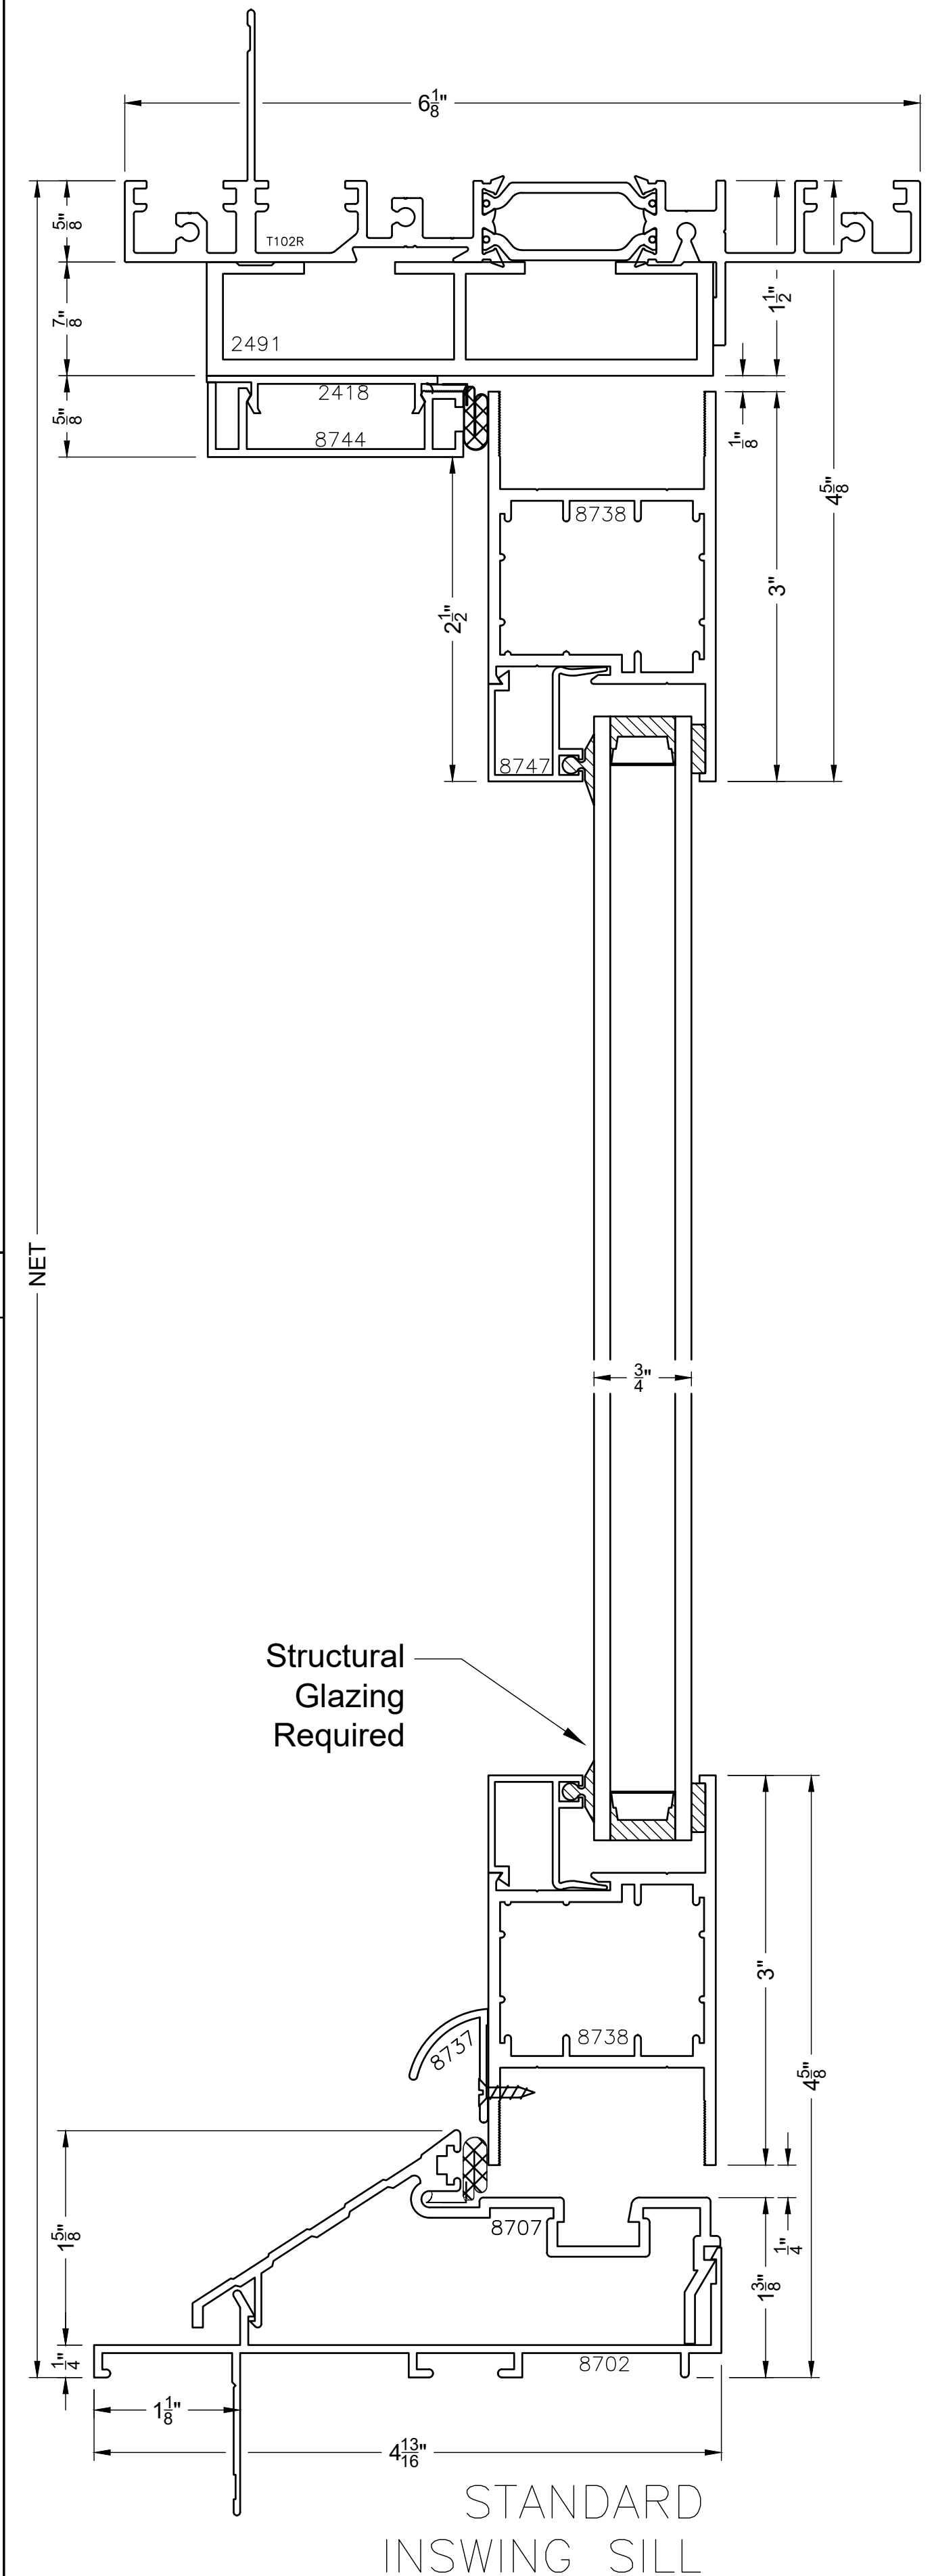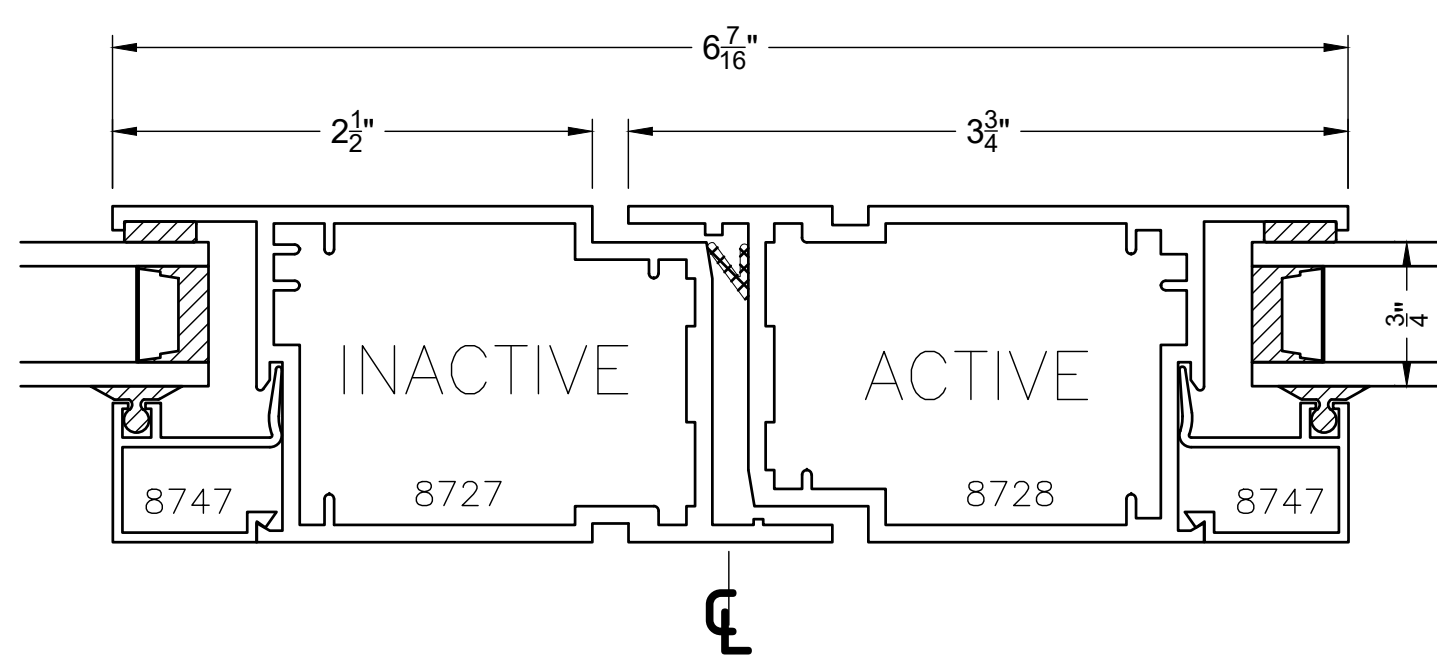

STANDARD
INSWING SILL

Scale: 1"=1"
Typical Details



T600 REVISED

VER.	DATE	CHANGE OR ADDITION
	5/23/23	

DRAWN BY: SD Team

BLOMBERG

12

PLOT DATE 8/22/2023

16:53

ELEVATION

NTS

1


SWING DOOR INSWING, NARROW STILE

Scale 1:1


3

SWING DOOR INSWING

Scale 1:1

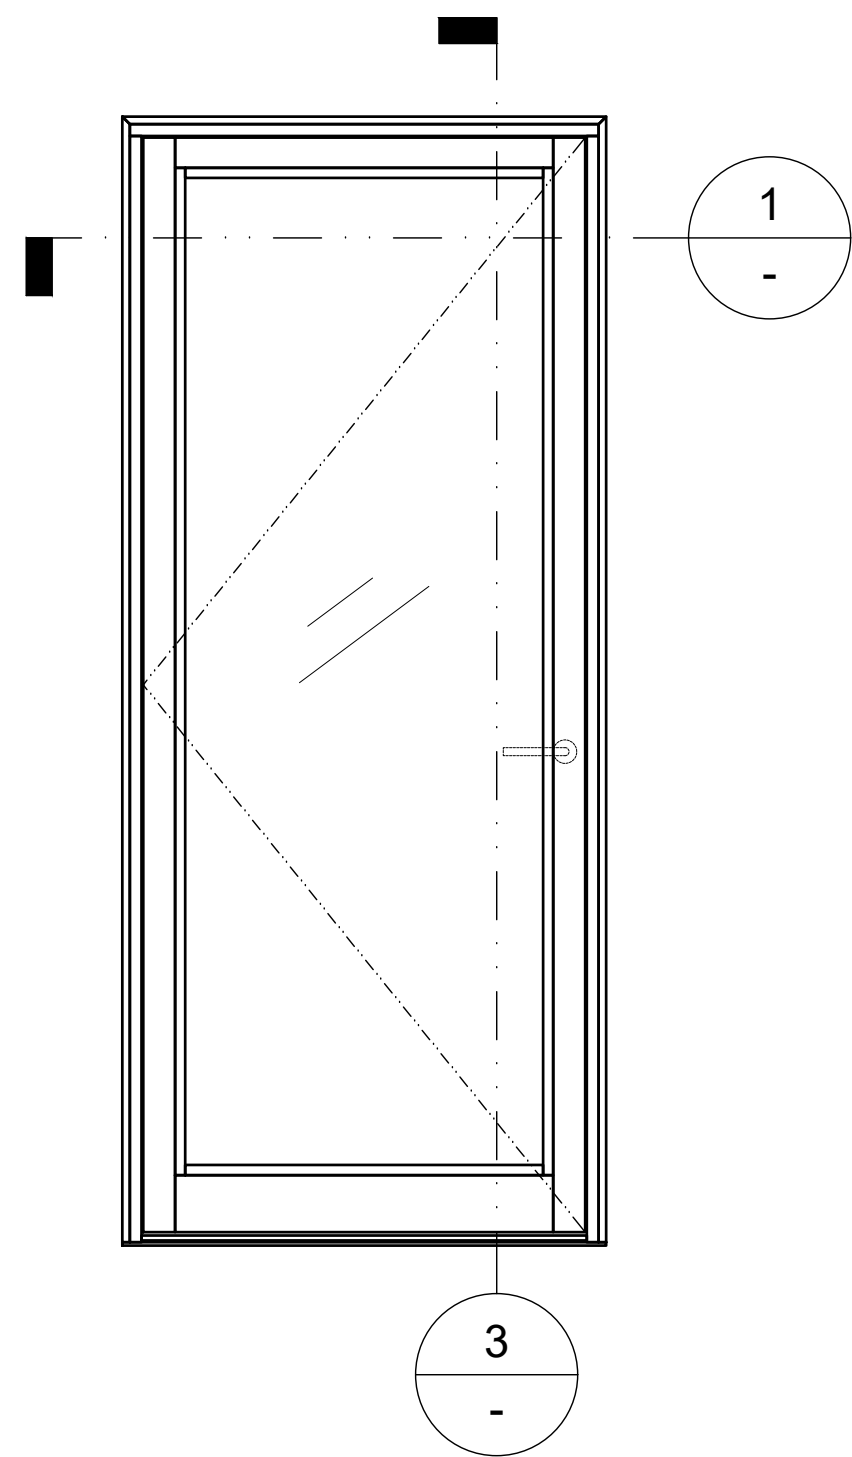


SWING DOOR
NARROW STILE
INSWING
HINGE LEFT


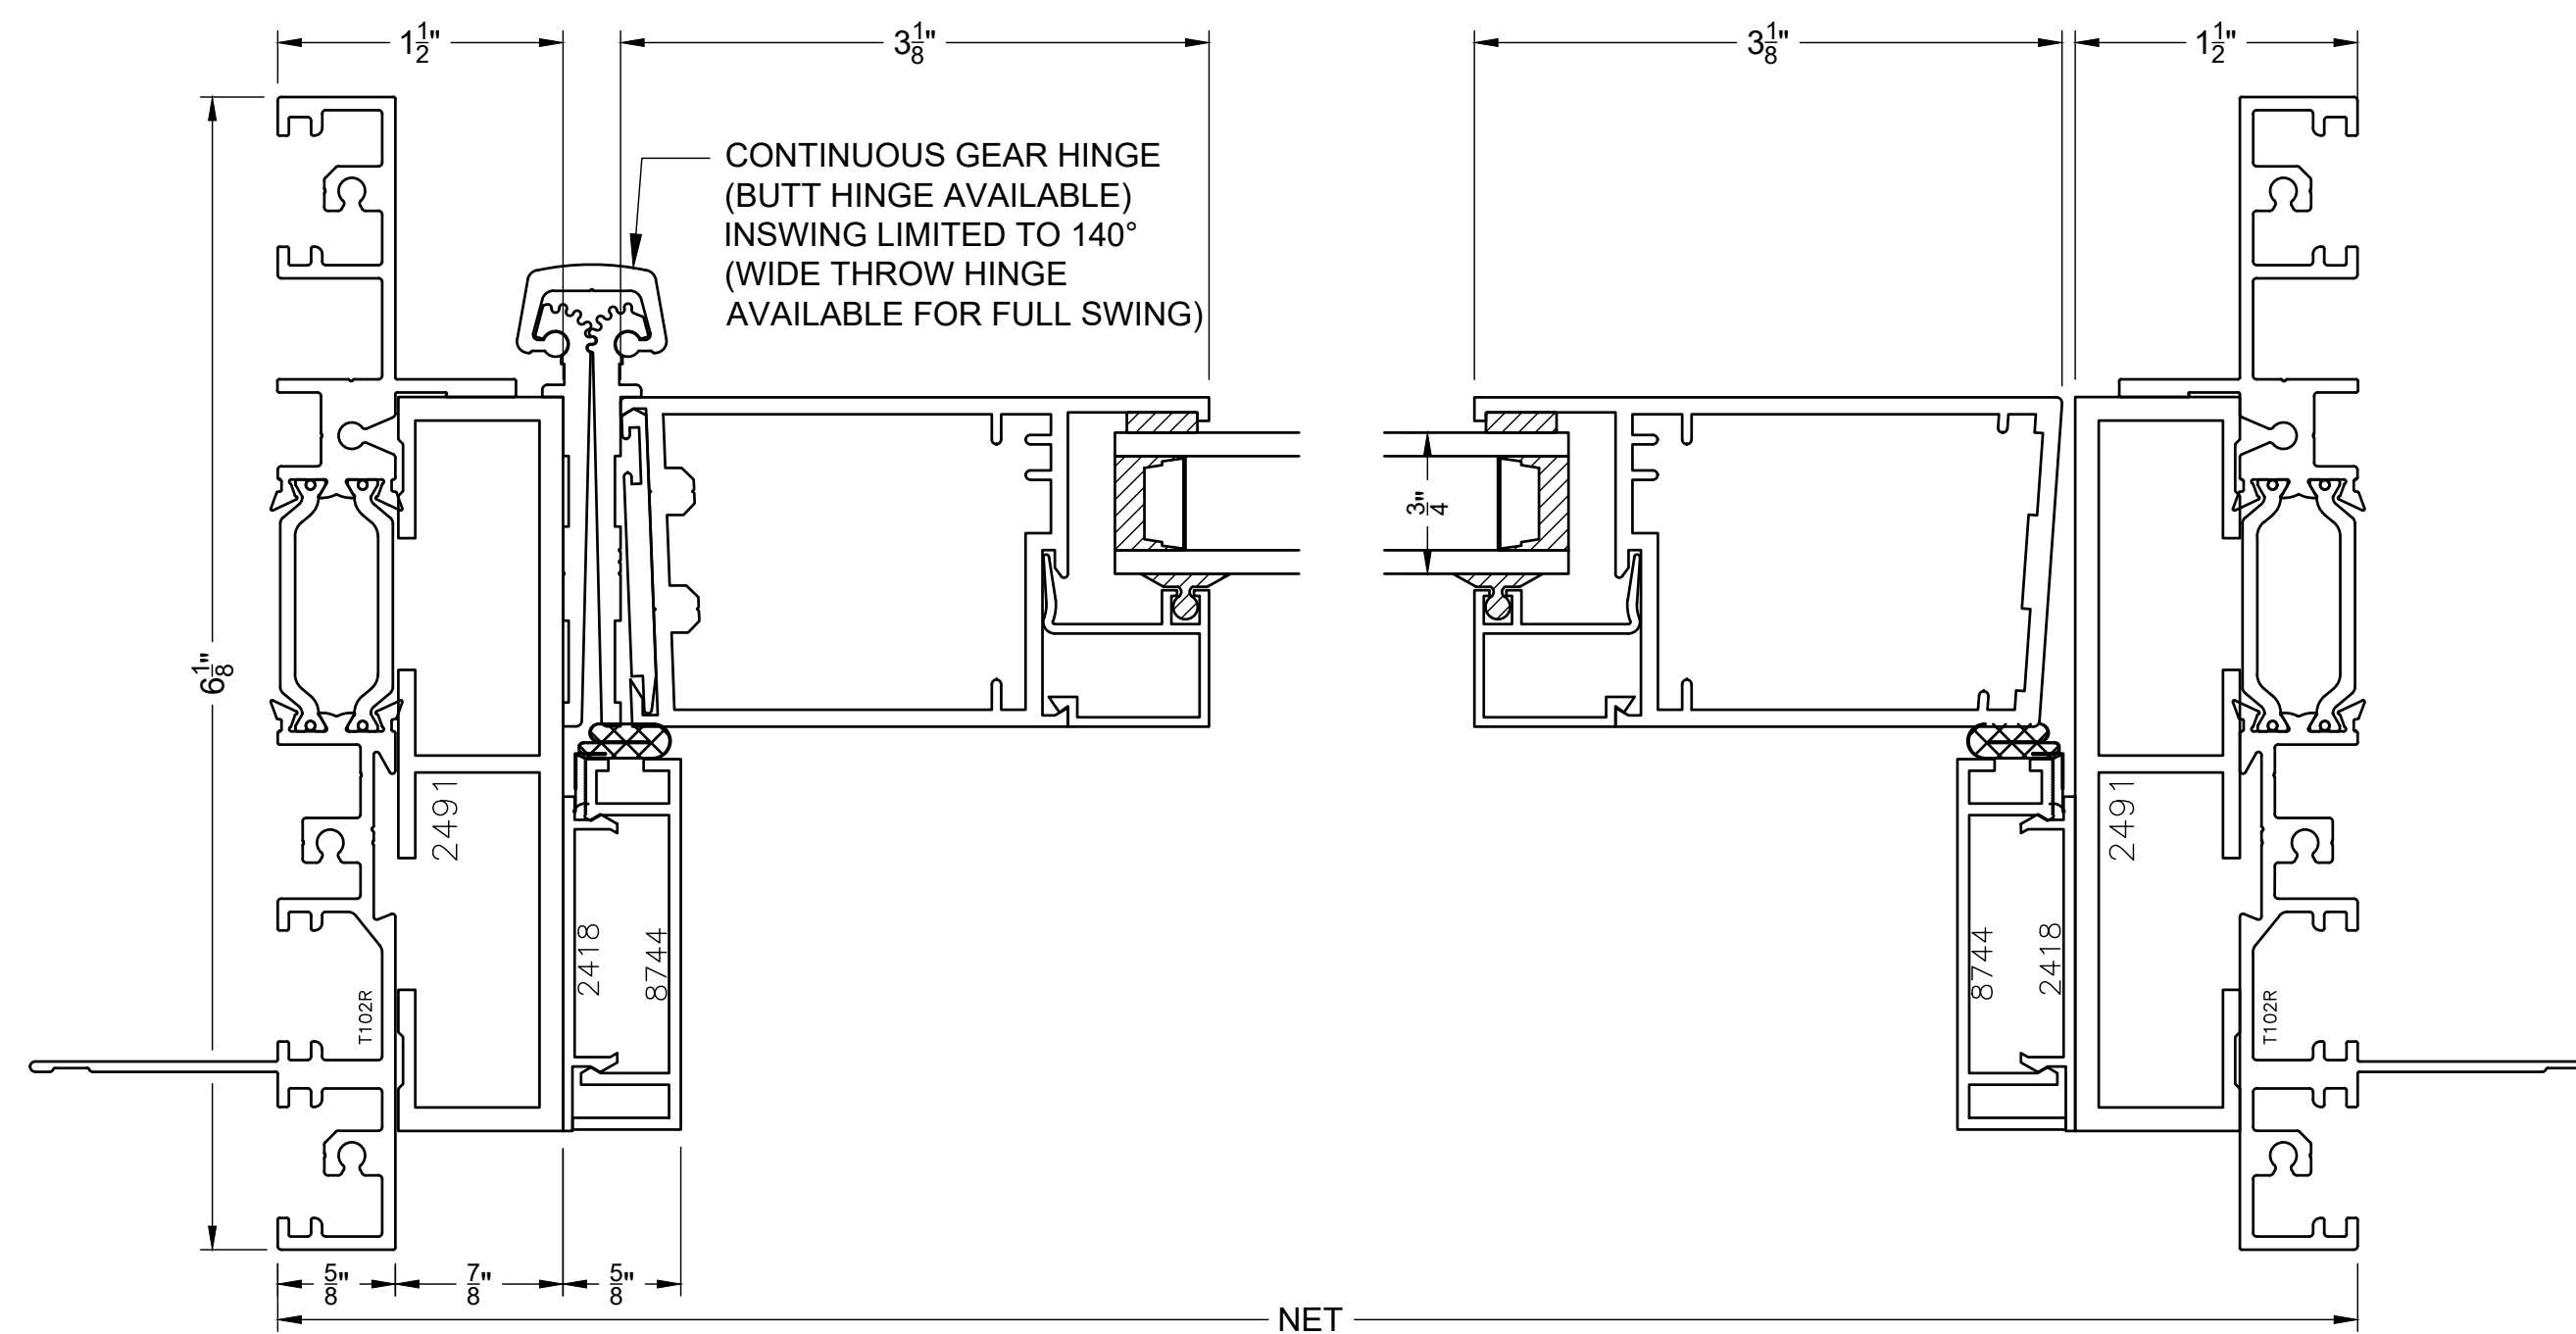


2

Scale 1:1

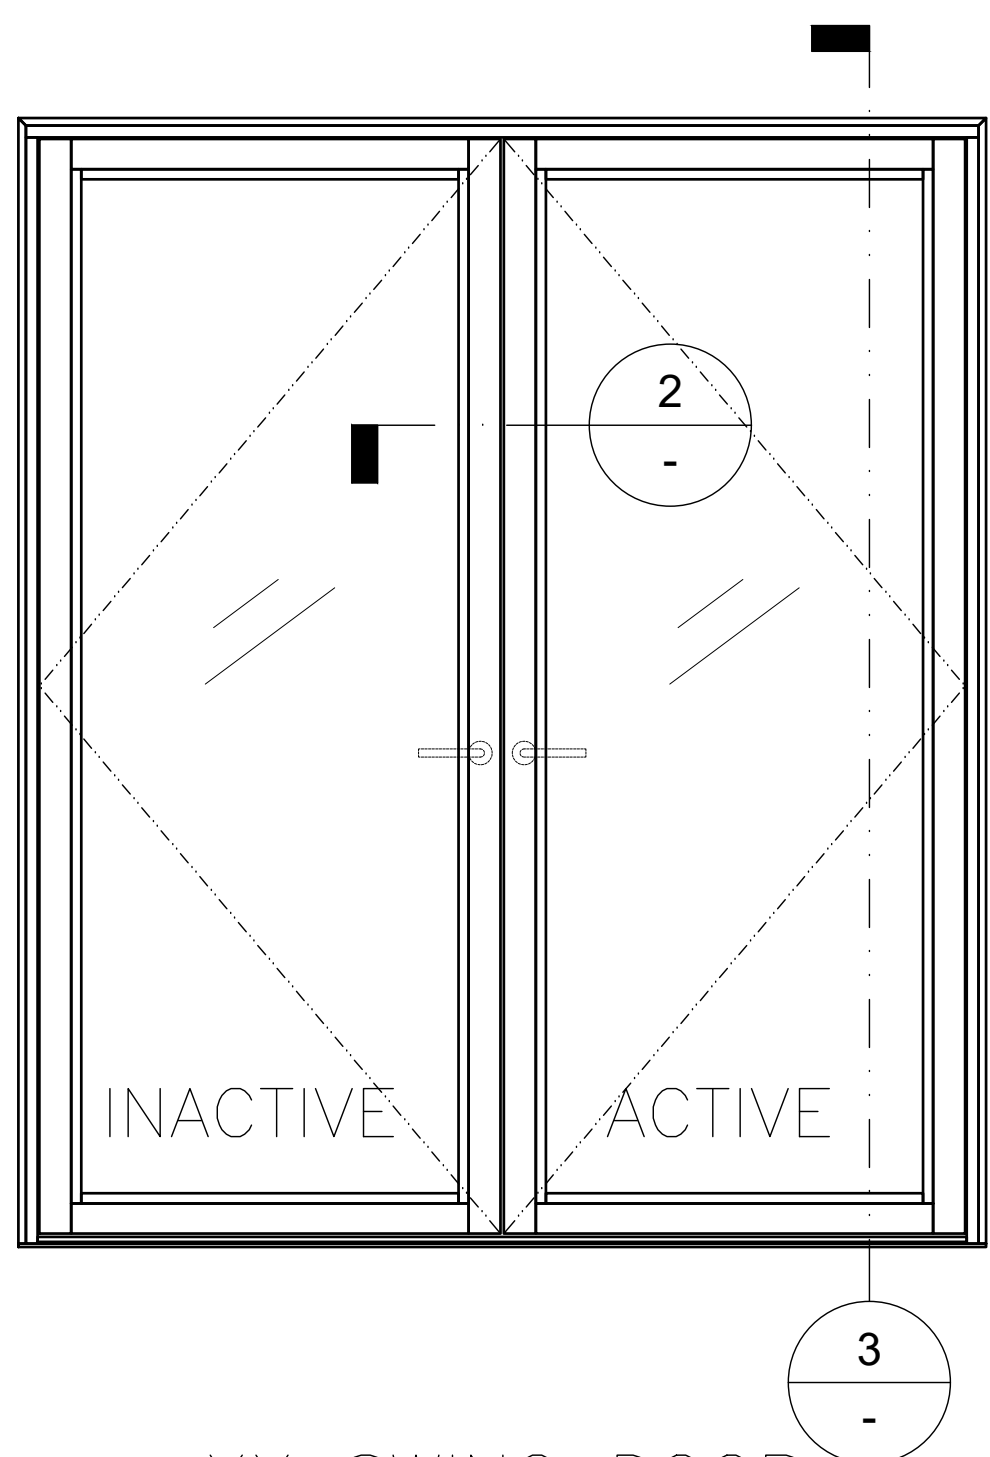

XX SWING DOOR
NARROW STILE
INSWING

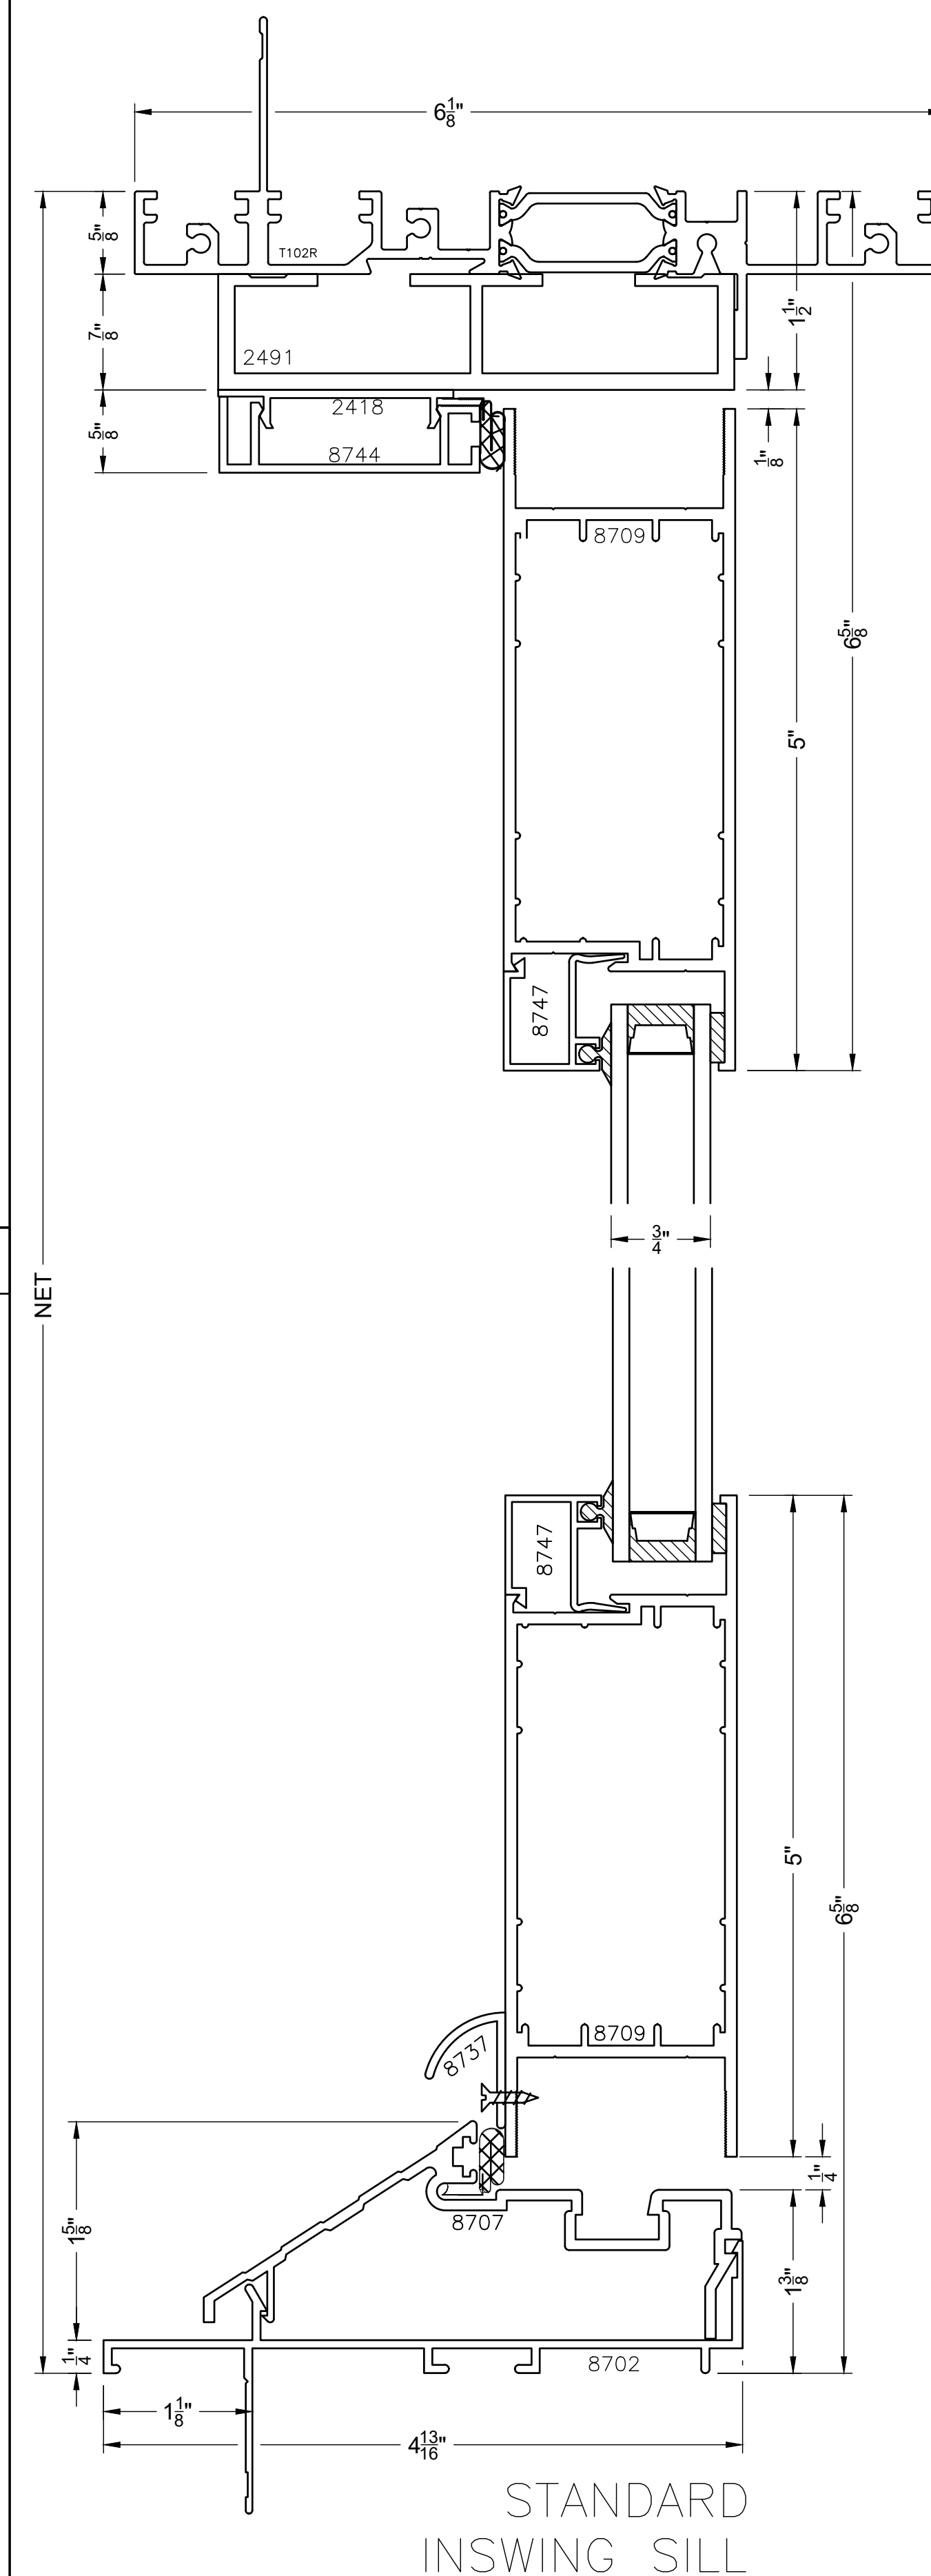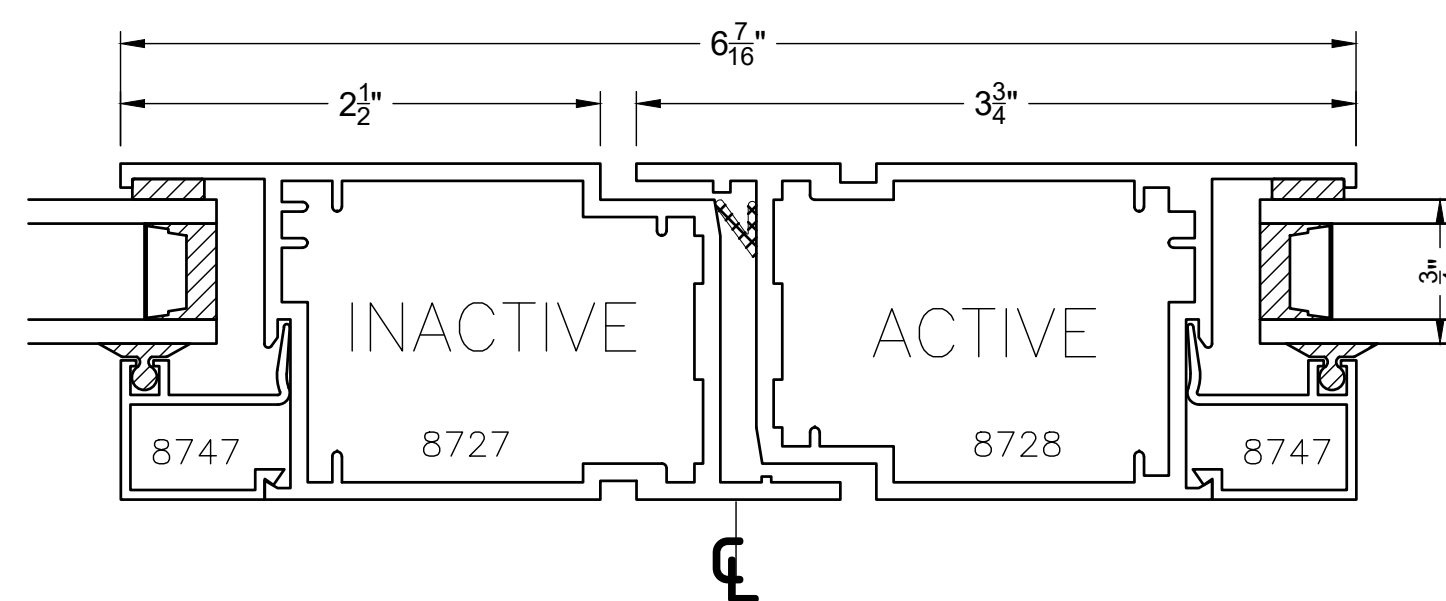

STANDARD
INSWING SILL

Scale: 1"=1"
Typical Details

VER.	DATE	CHANGE OR ADDITION
5/23/23		

DRAWN BY: SD Team

BLOMBERG

13

PLOT DATE 8/22/2023
16:53

ELEVATION

NTS

1


SWING DOOR INSWING, WIDE STILE

Scale 1:1


3

SWING DOOR INSWING

Scale 1:1

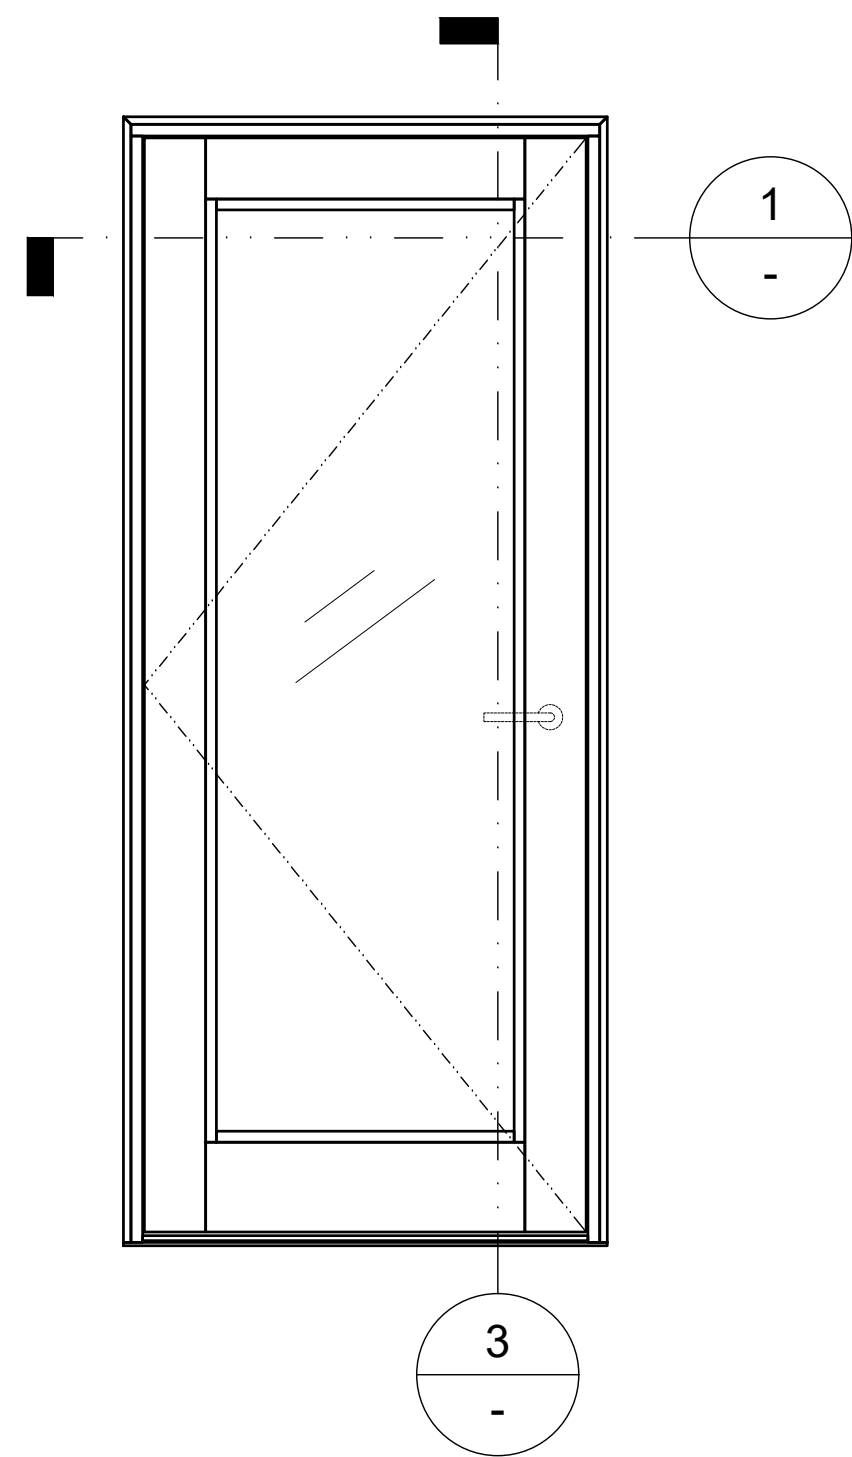




SWING DOOR
WIDE STILE
INSWING
HINGE LEFT

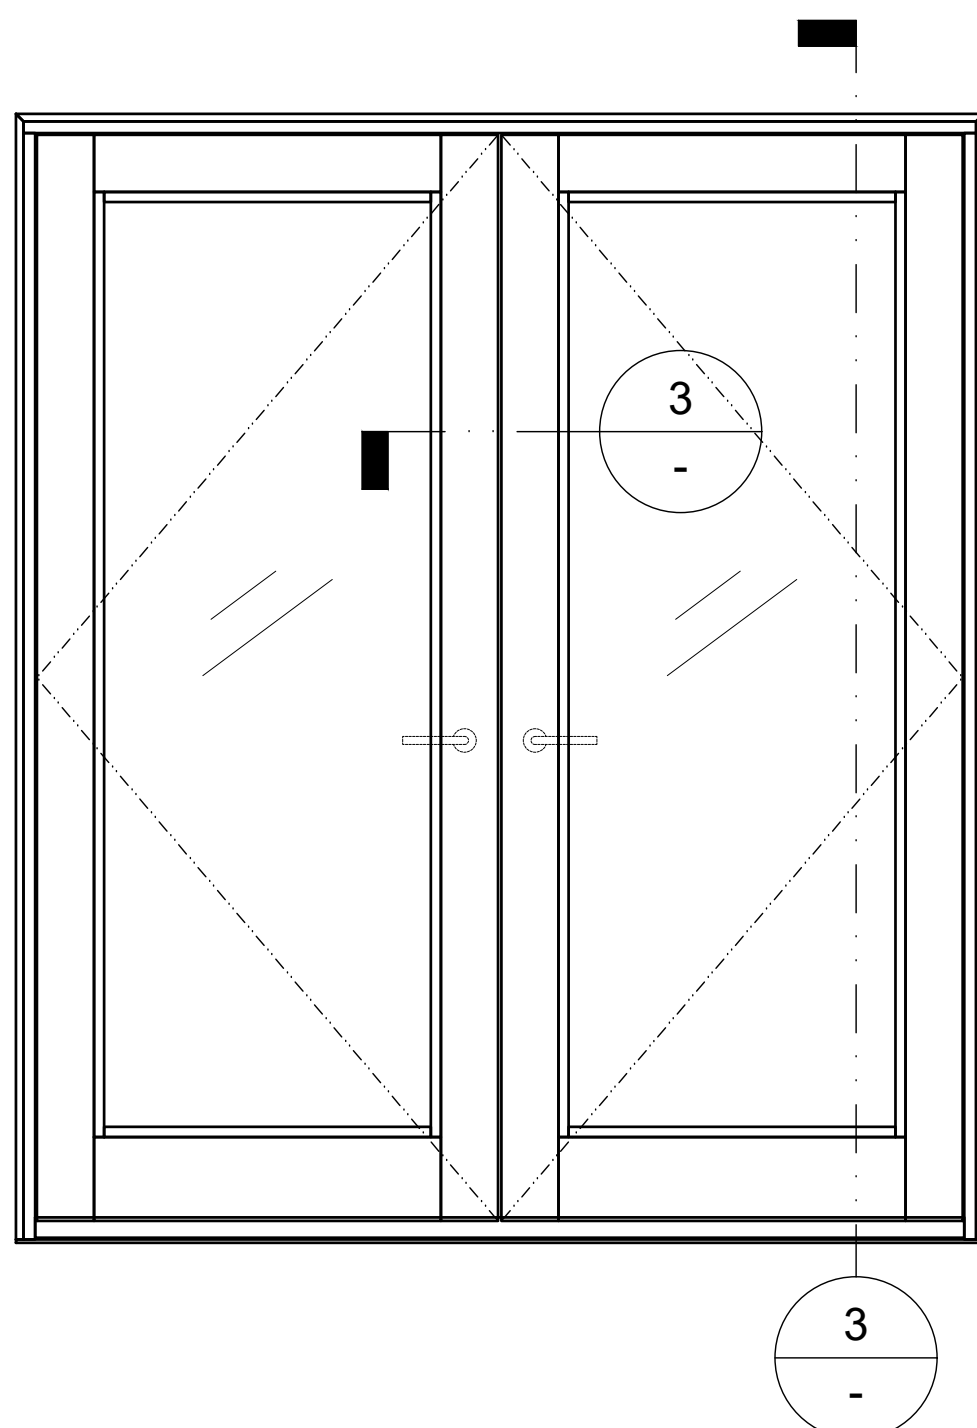

XX SWING DOOR
WIDE STILE
INSWING

2

Scale 1:1

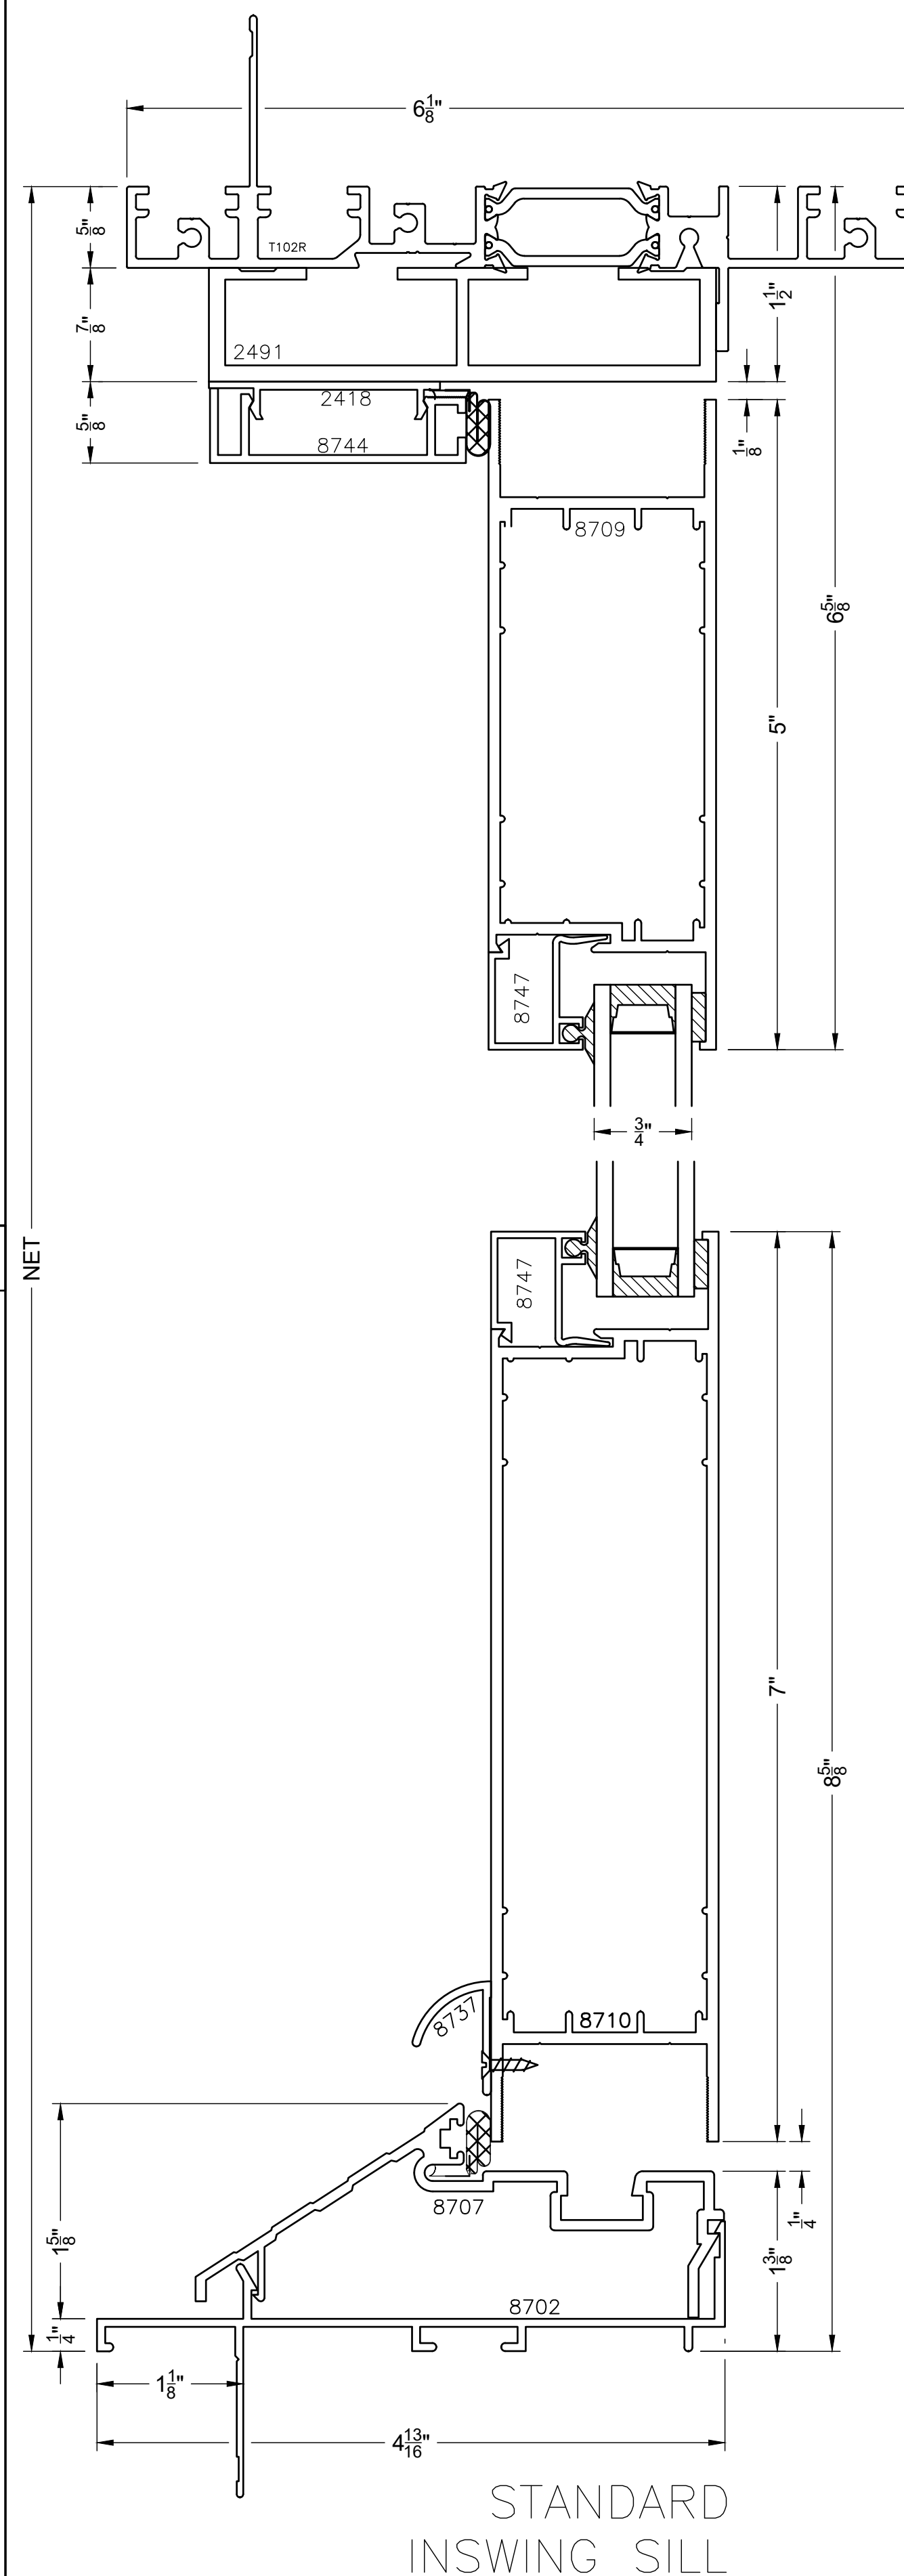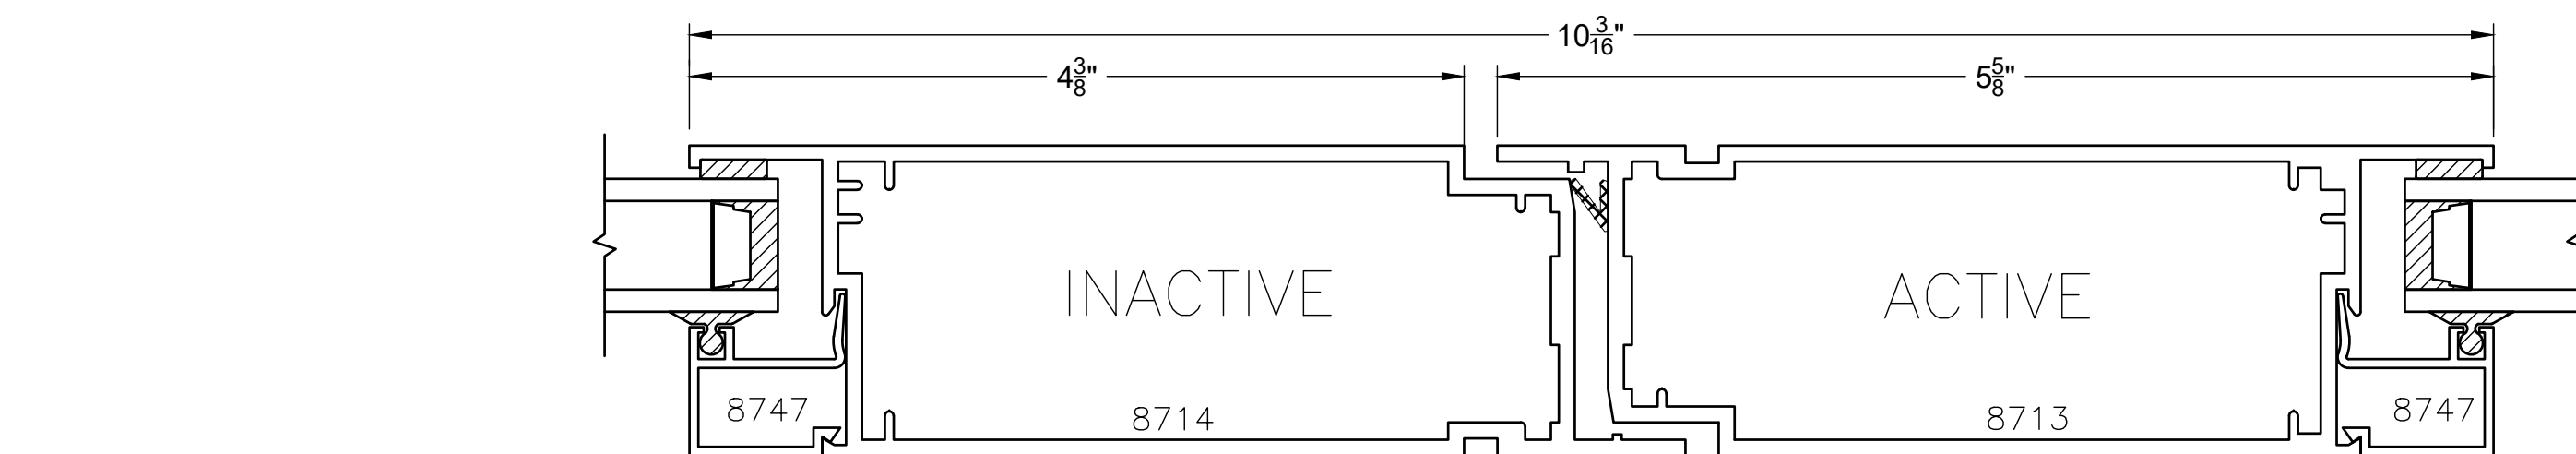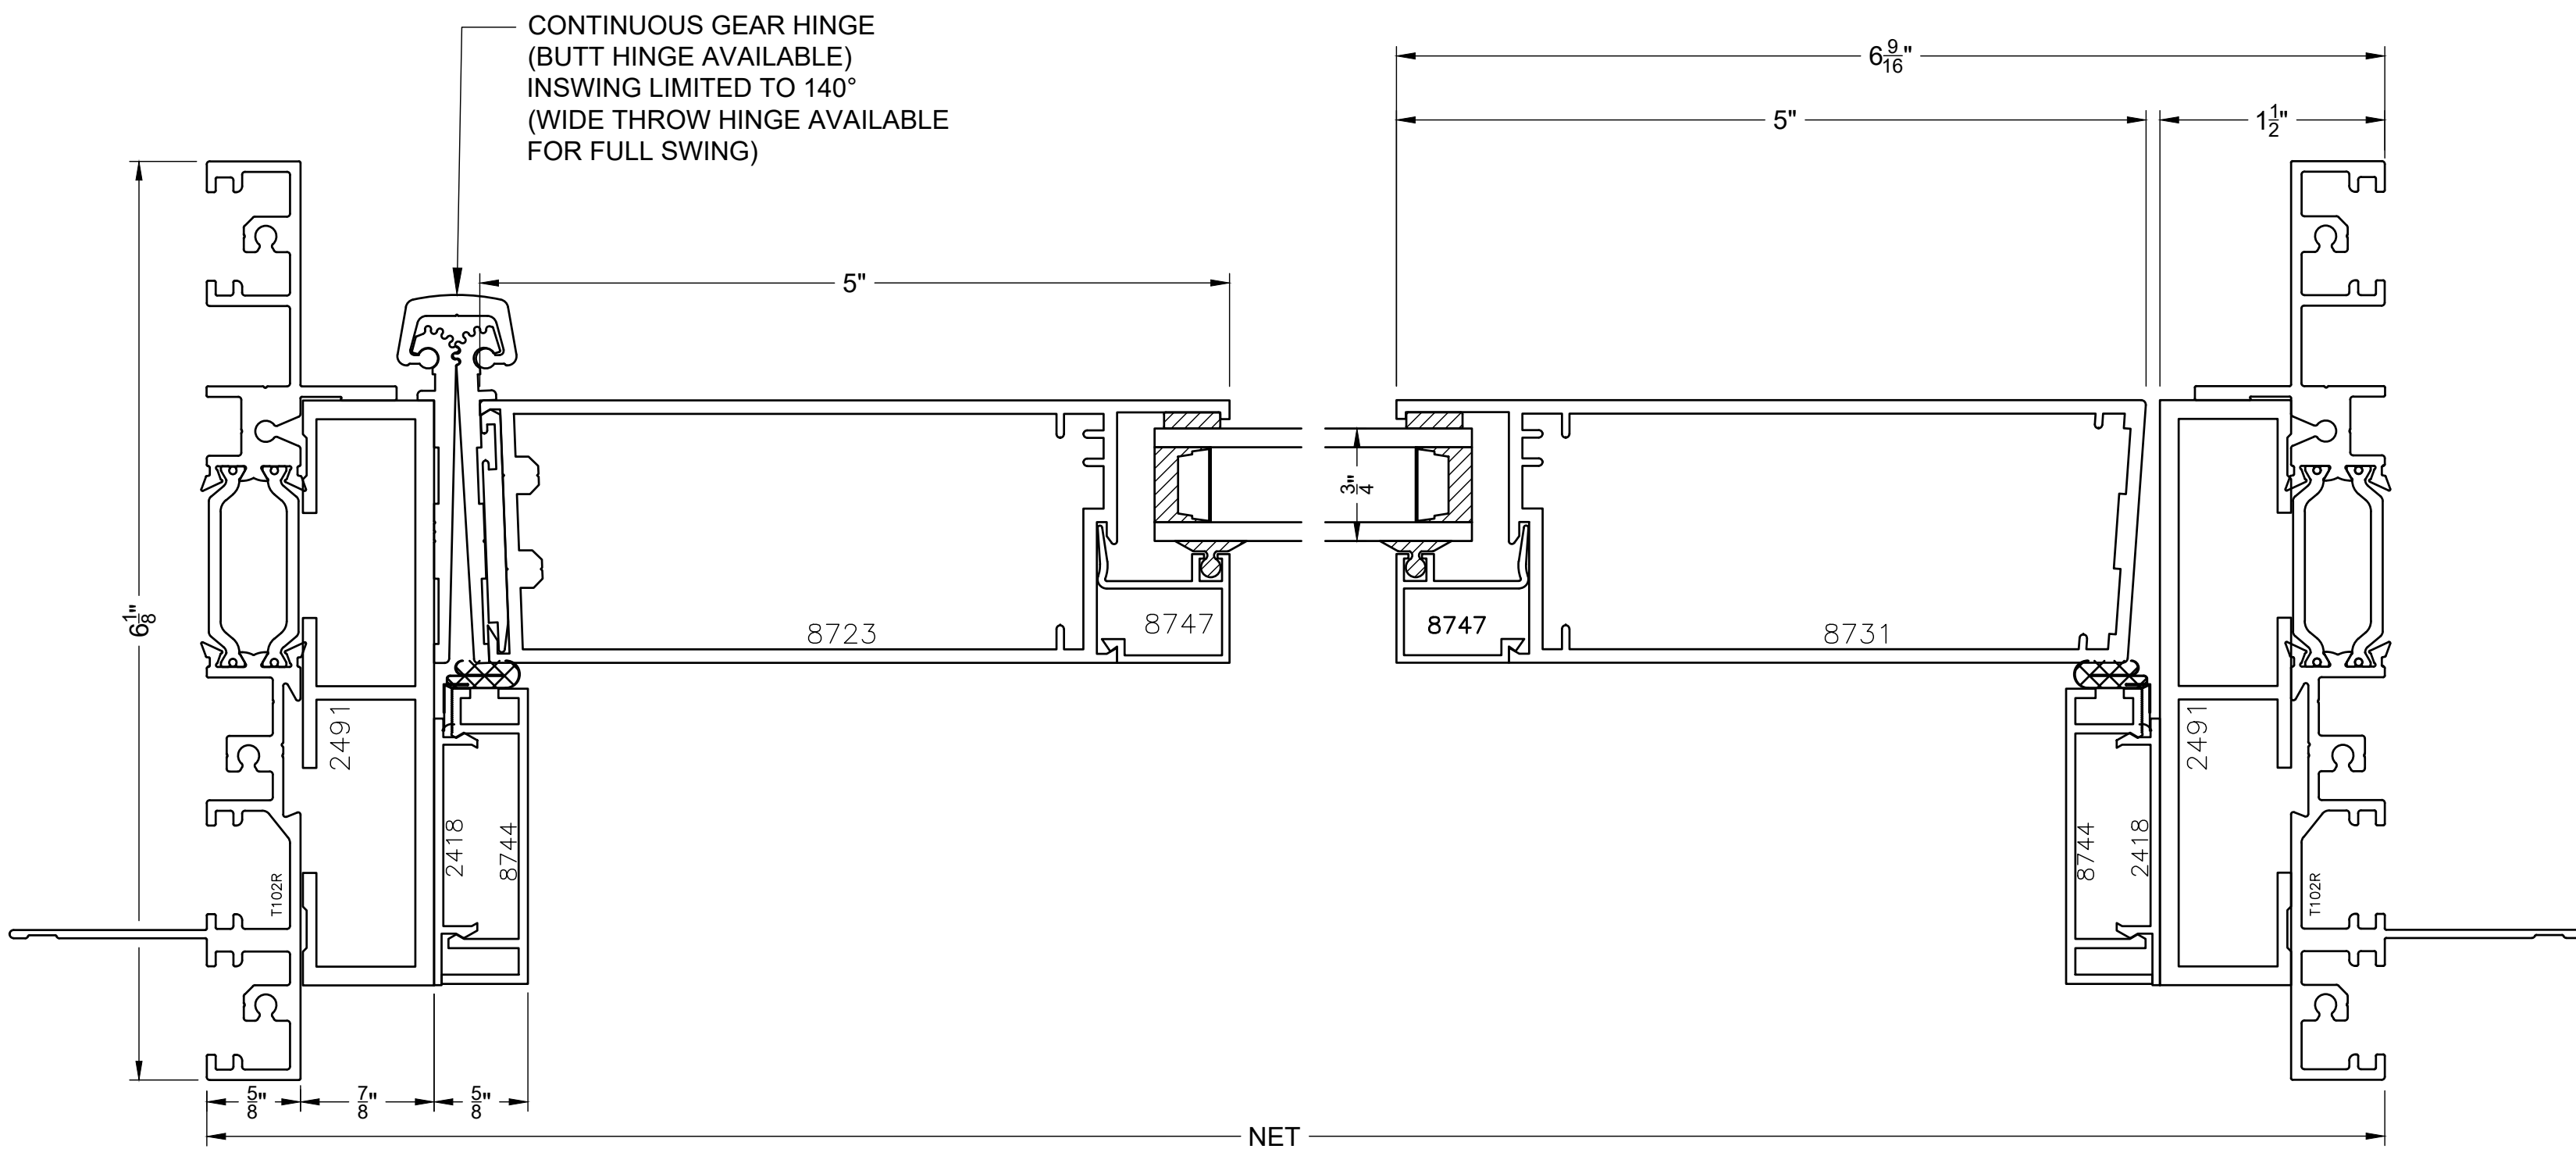

Scale: 1"=1"
Typical Details

T600 REVISED

VER.	DATE	CHANGE OR ADDITION
5/23/23		

DRAWN BY: SD Team



BLOMBERG

14

PLOT DATE 8/22/2023


ELEVATION

NTS

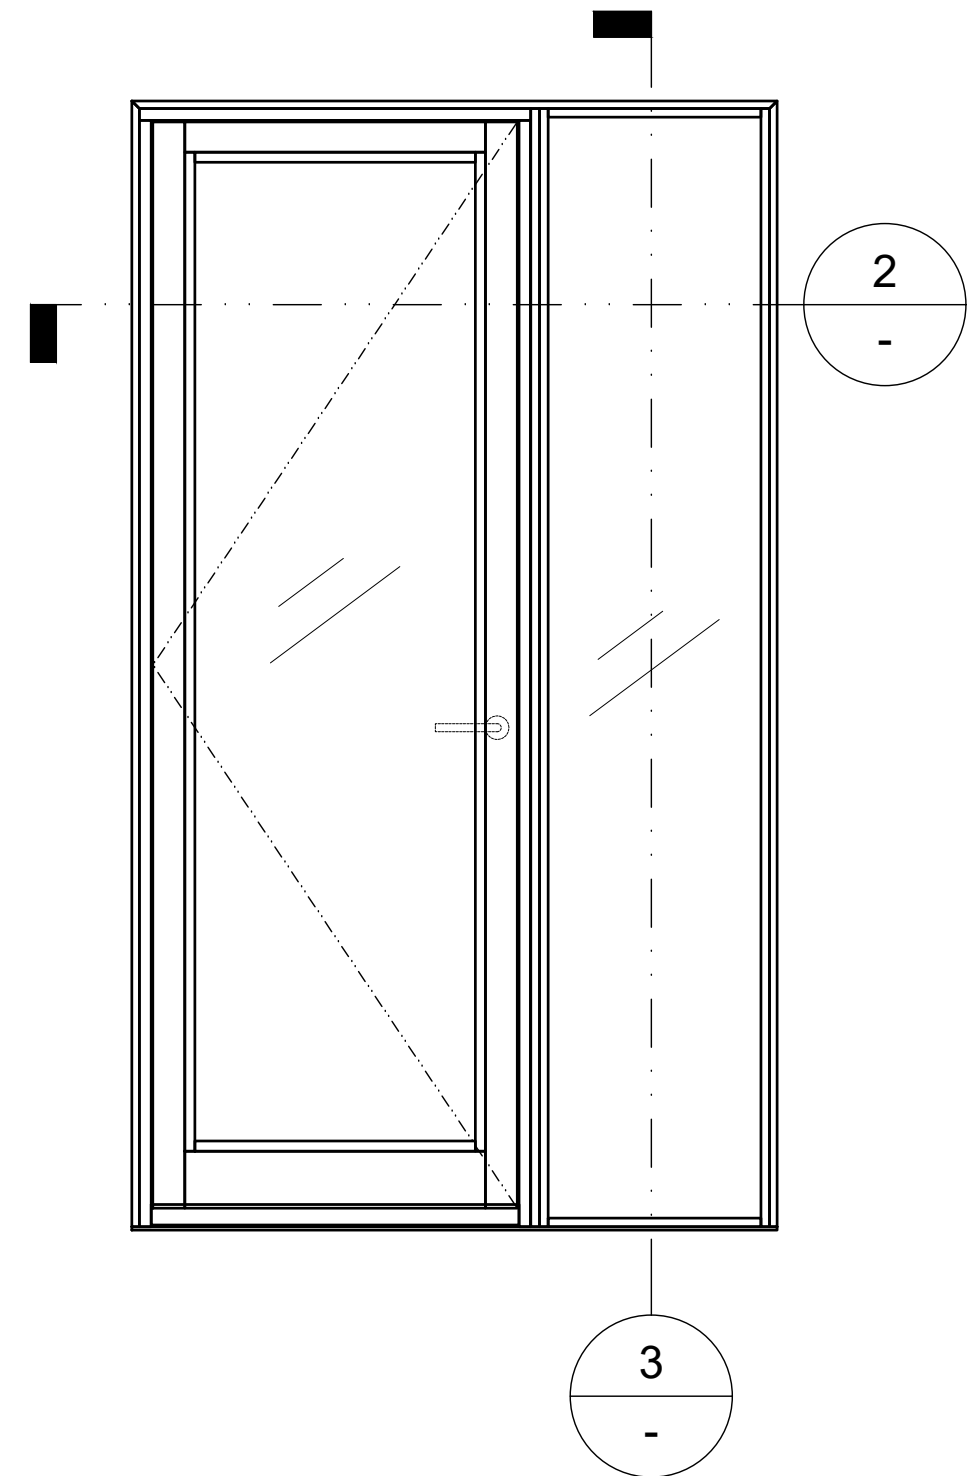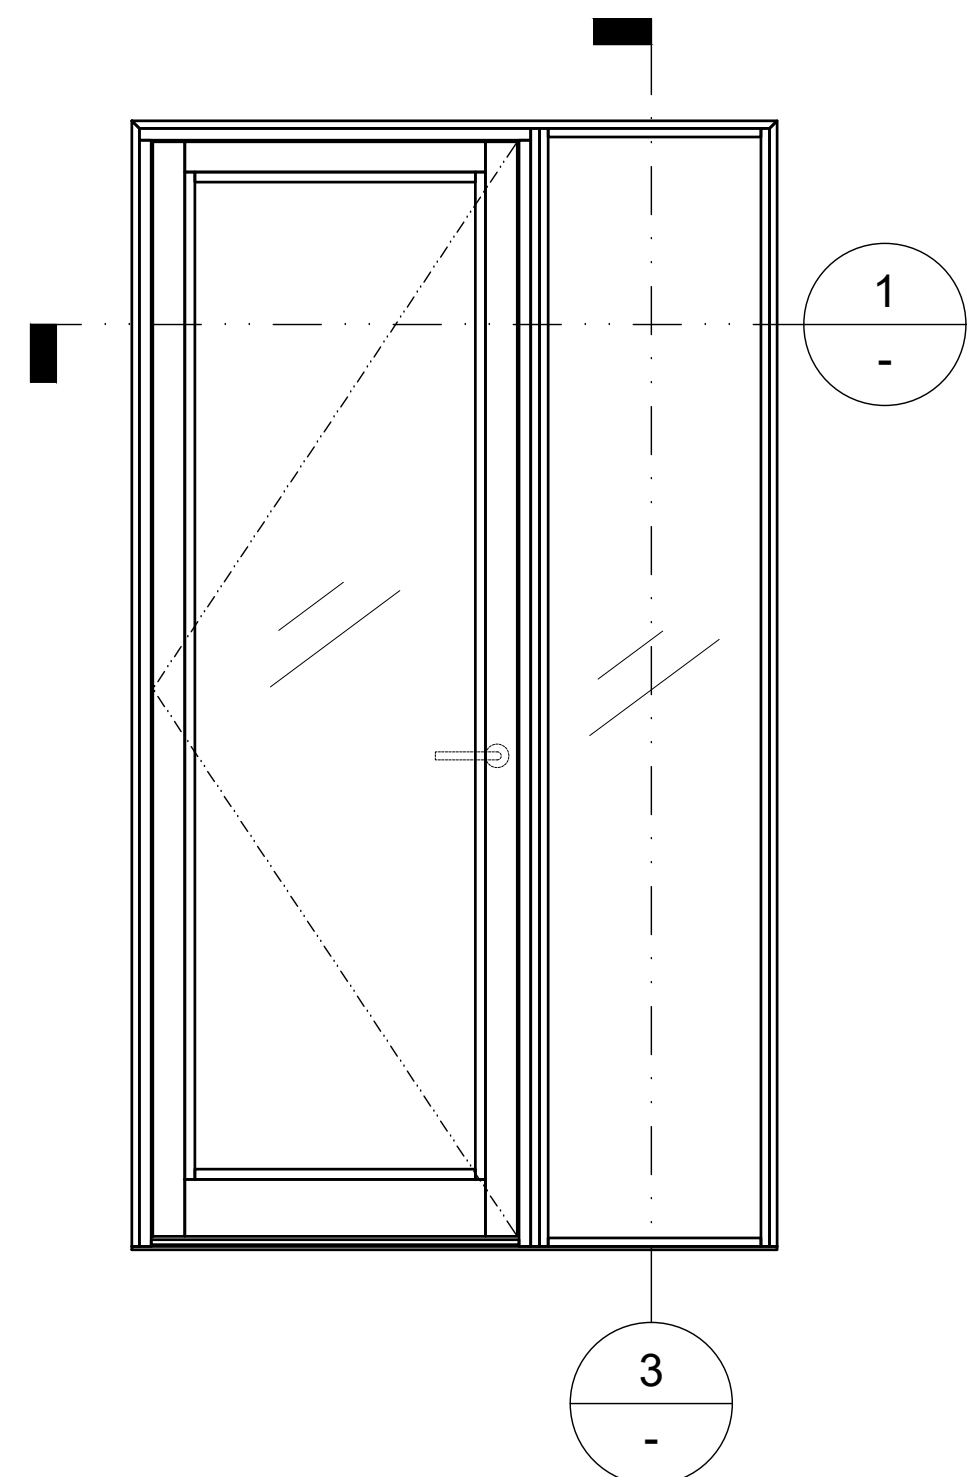


1 SWING DOOR OUTSWING WITH SIDELITE

Scale 1:1

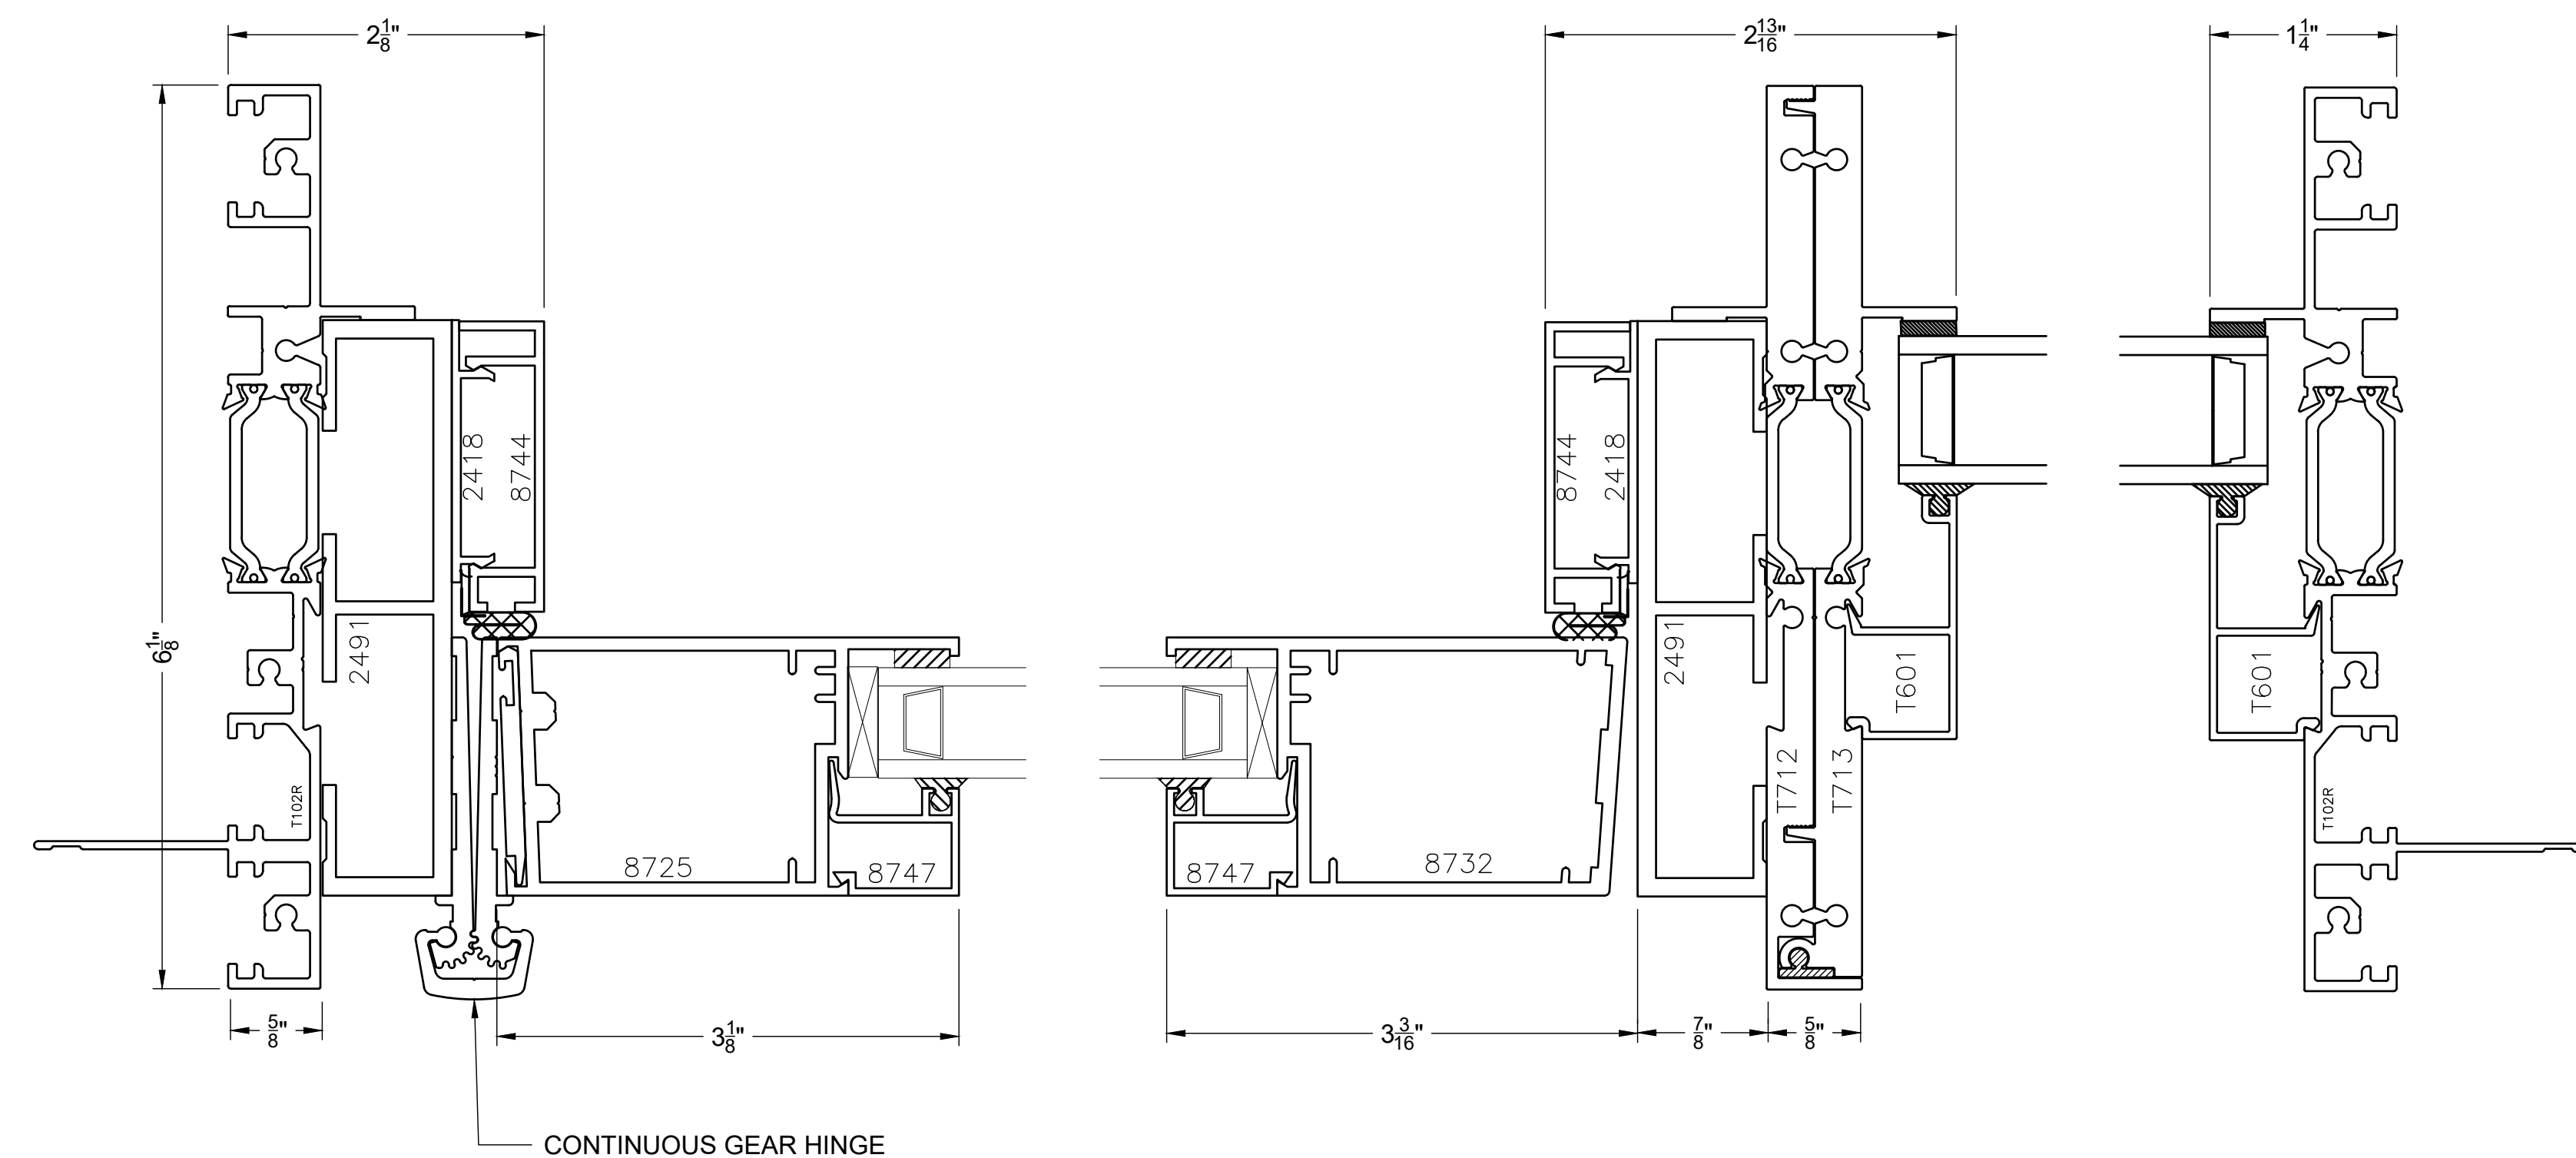


2 SWING DOOR INSWING WITH SIDELITE

Scale 1:1

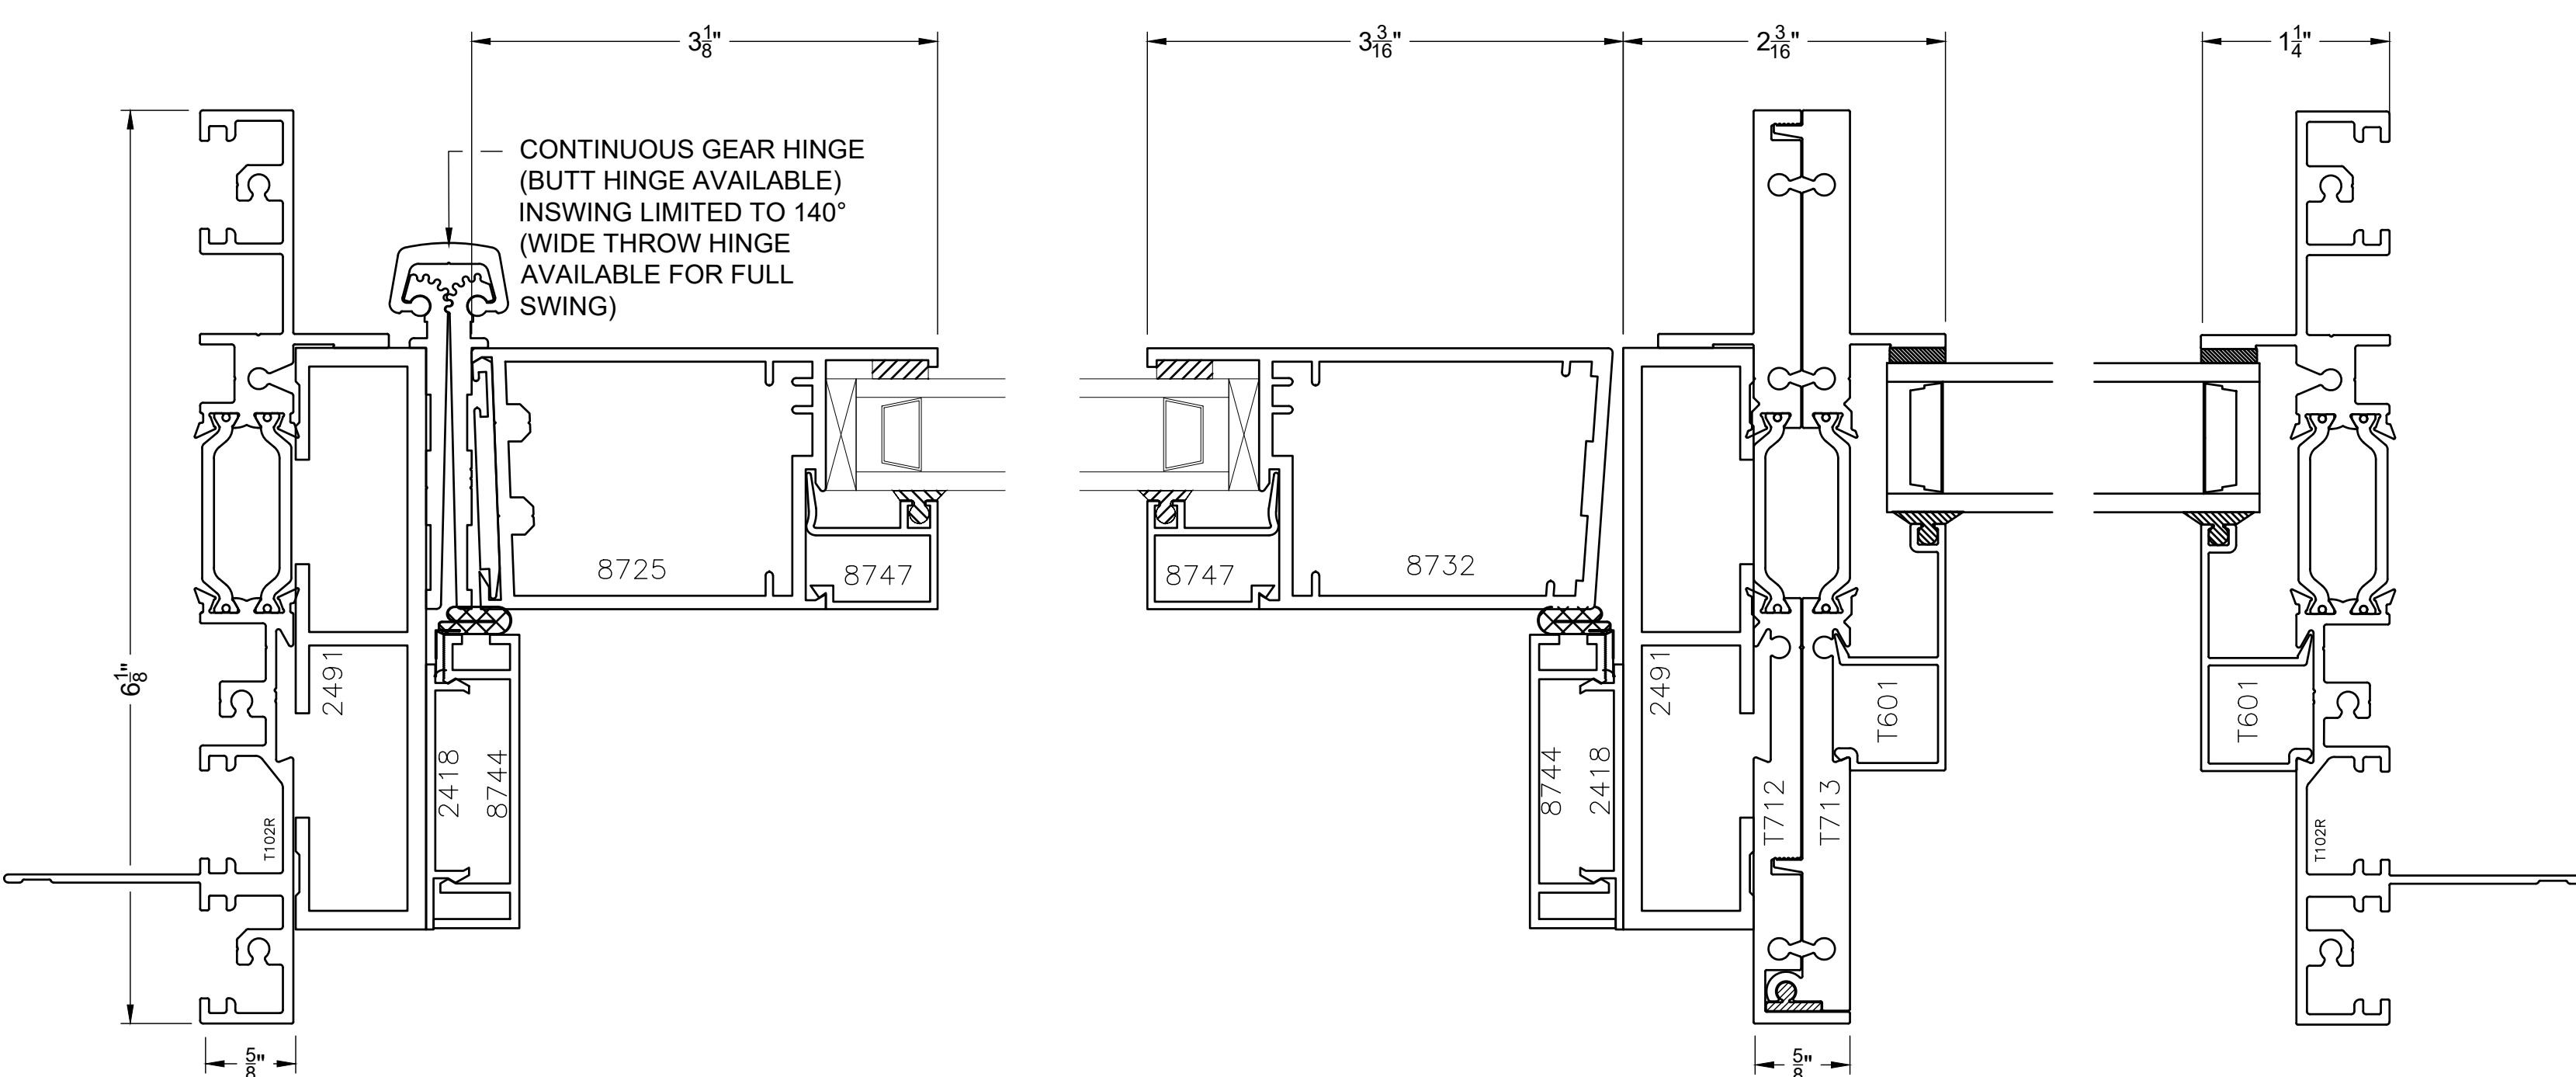

3 Scale 1:1

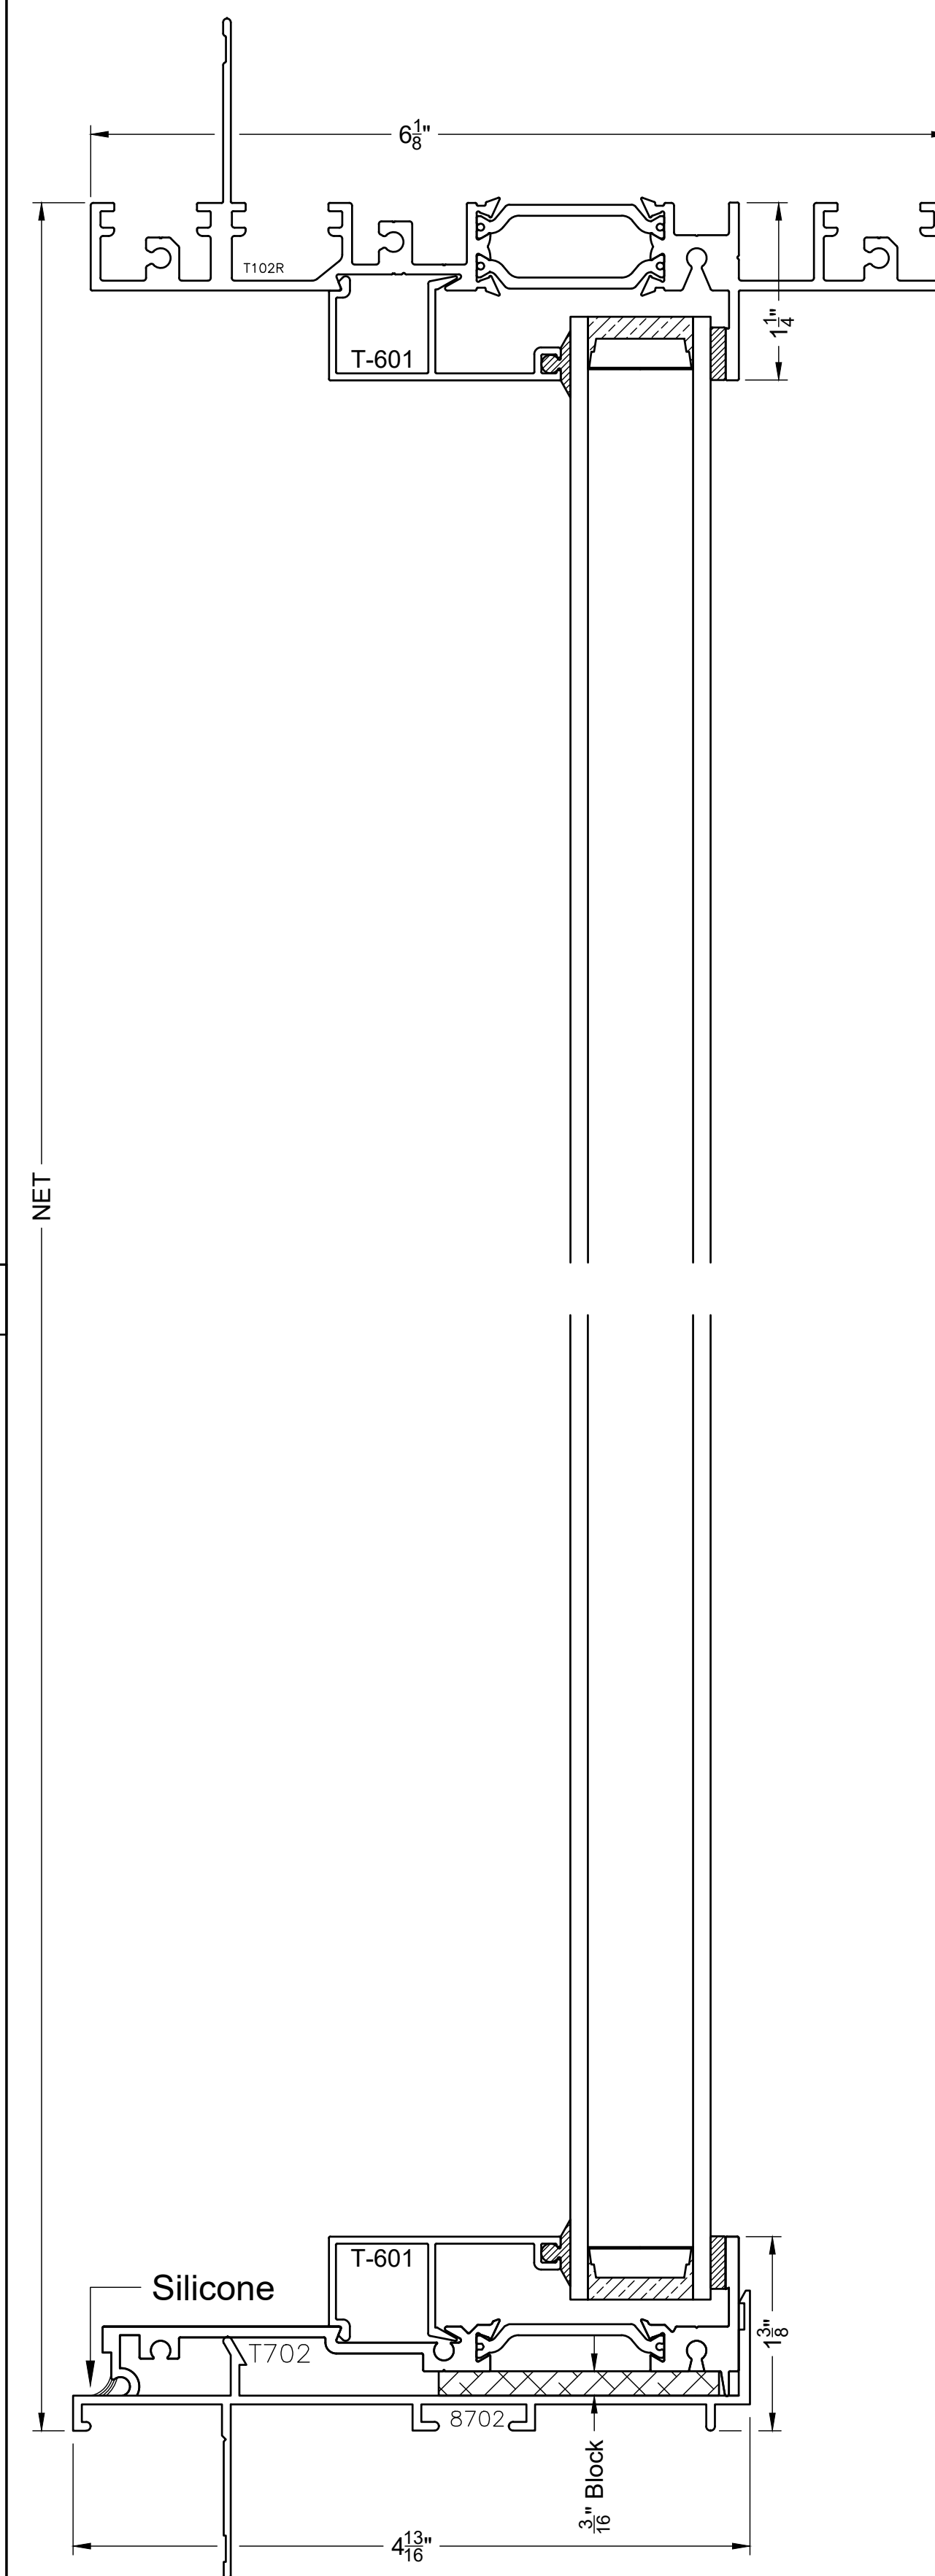


Scale: 1"=1"
Typical Details

T600 REVISED


VER.	DATE	CHANGE OR ADDITION
5/23/23		

DRAWN BY: SD Team

1 SWING DOOR INSWING SIDELITE NTS

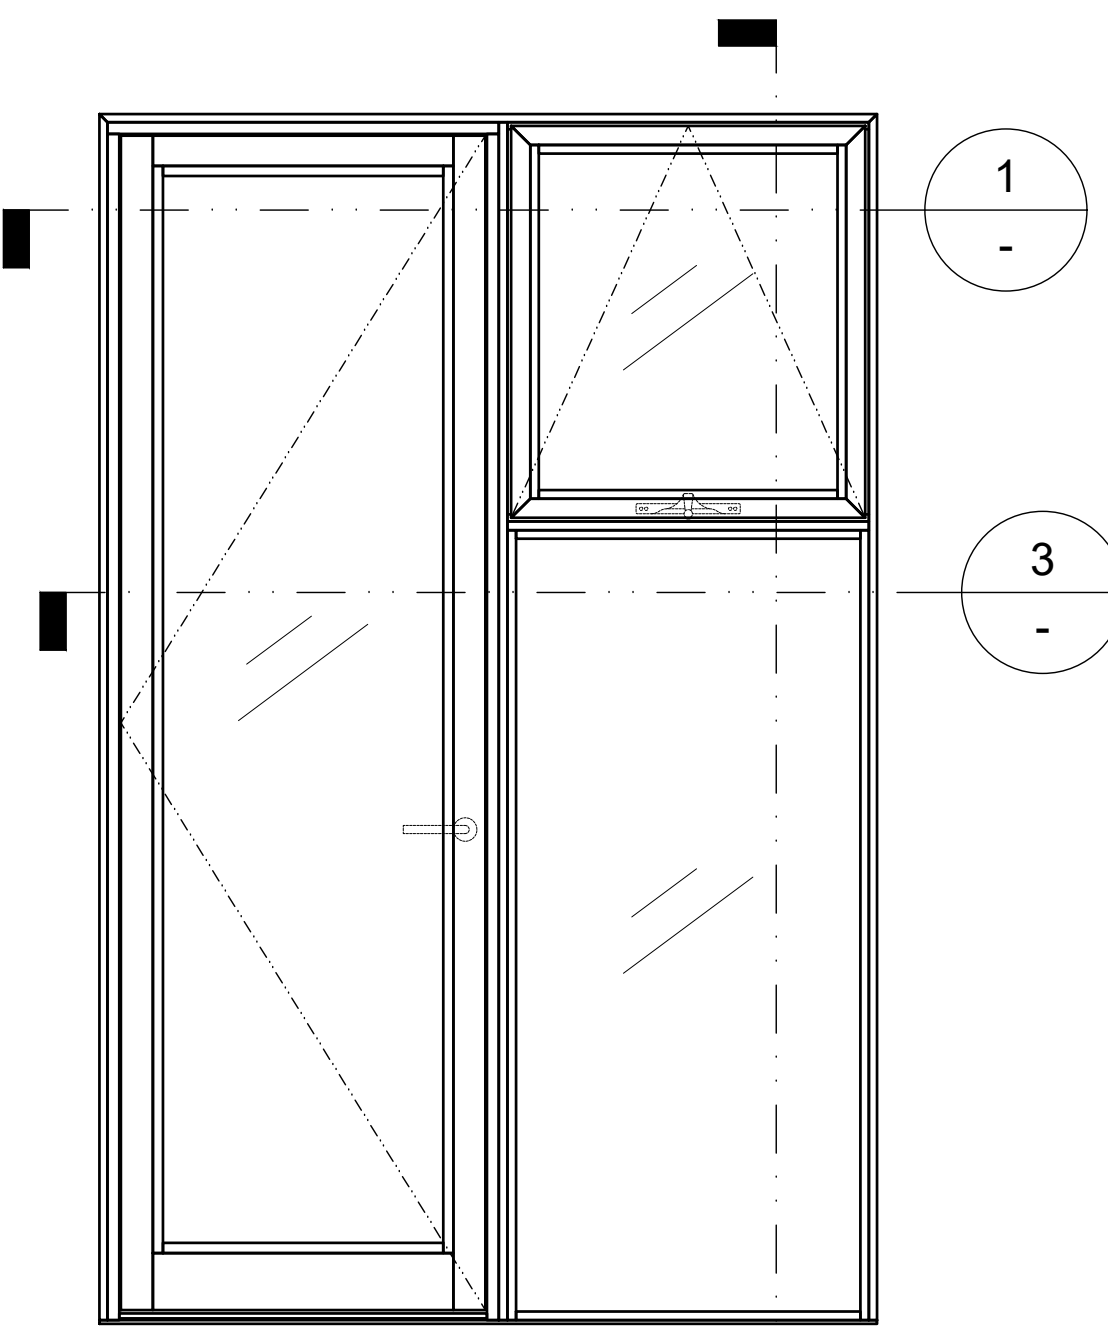


AWNING SIDELITE

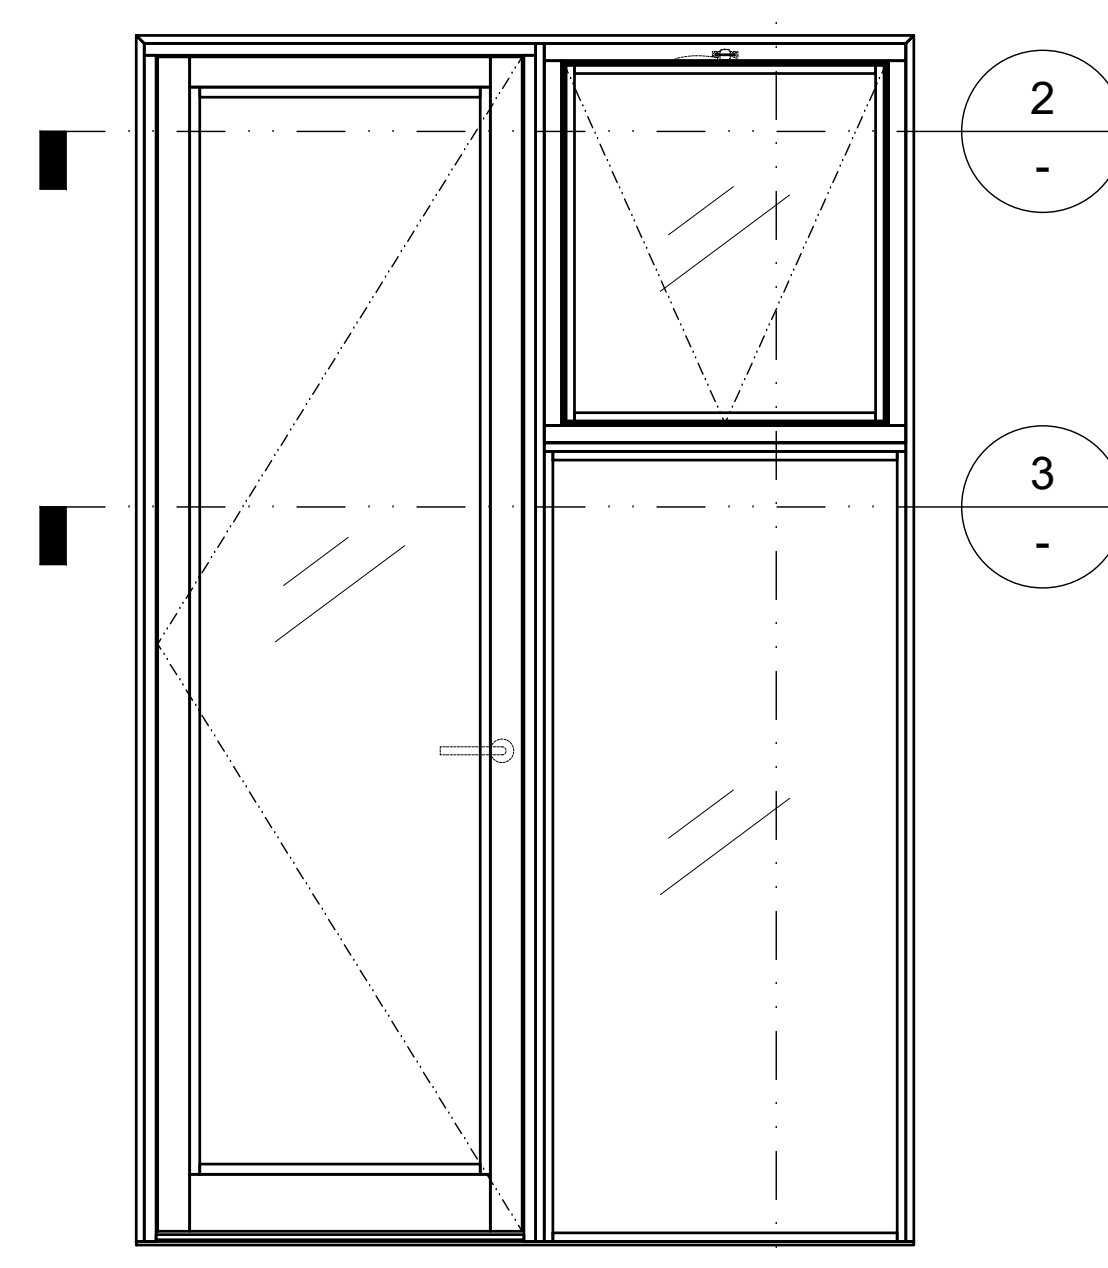


HOPPER SIDELITE


1 AWNING SIDELITE Scale 1:1

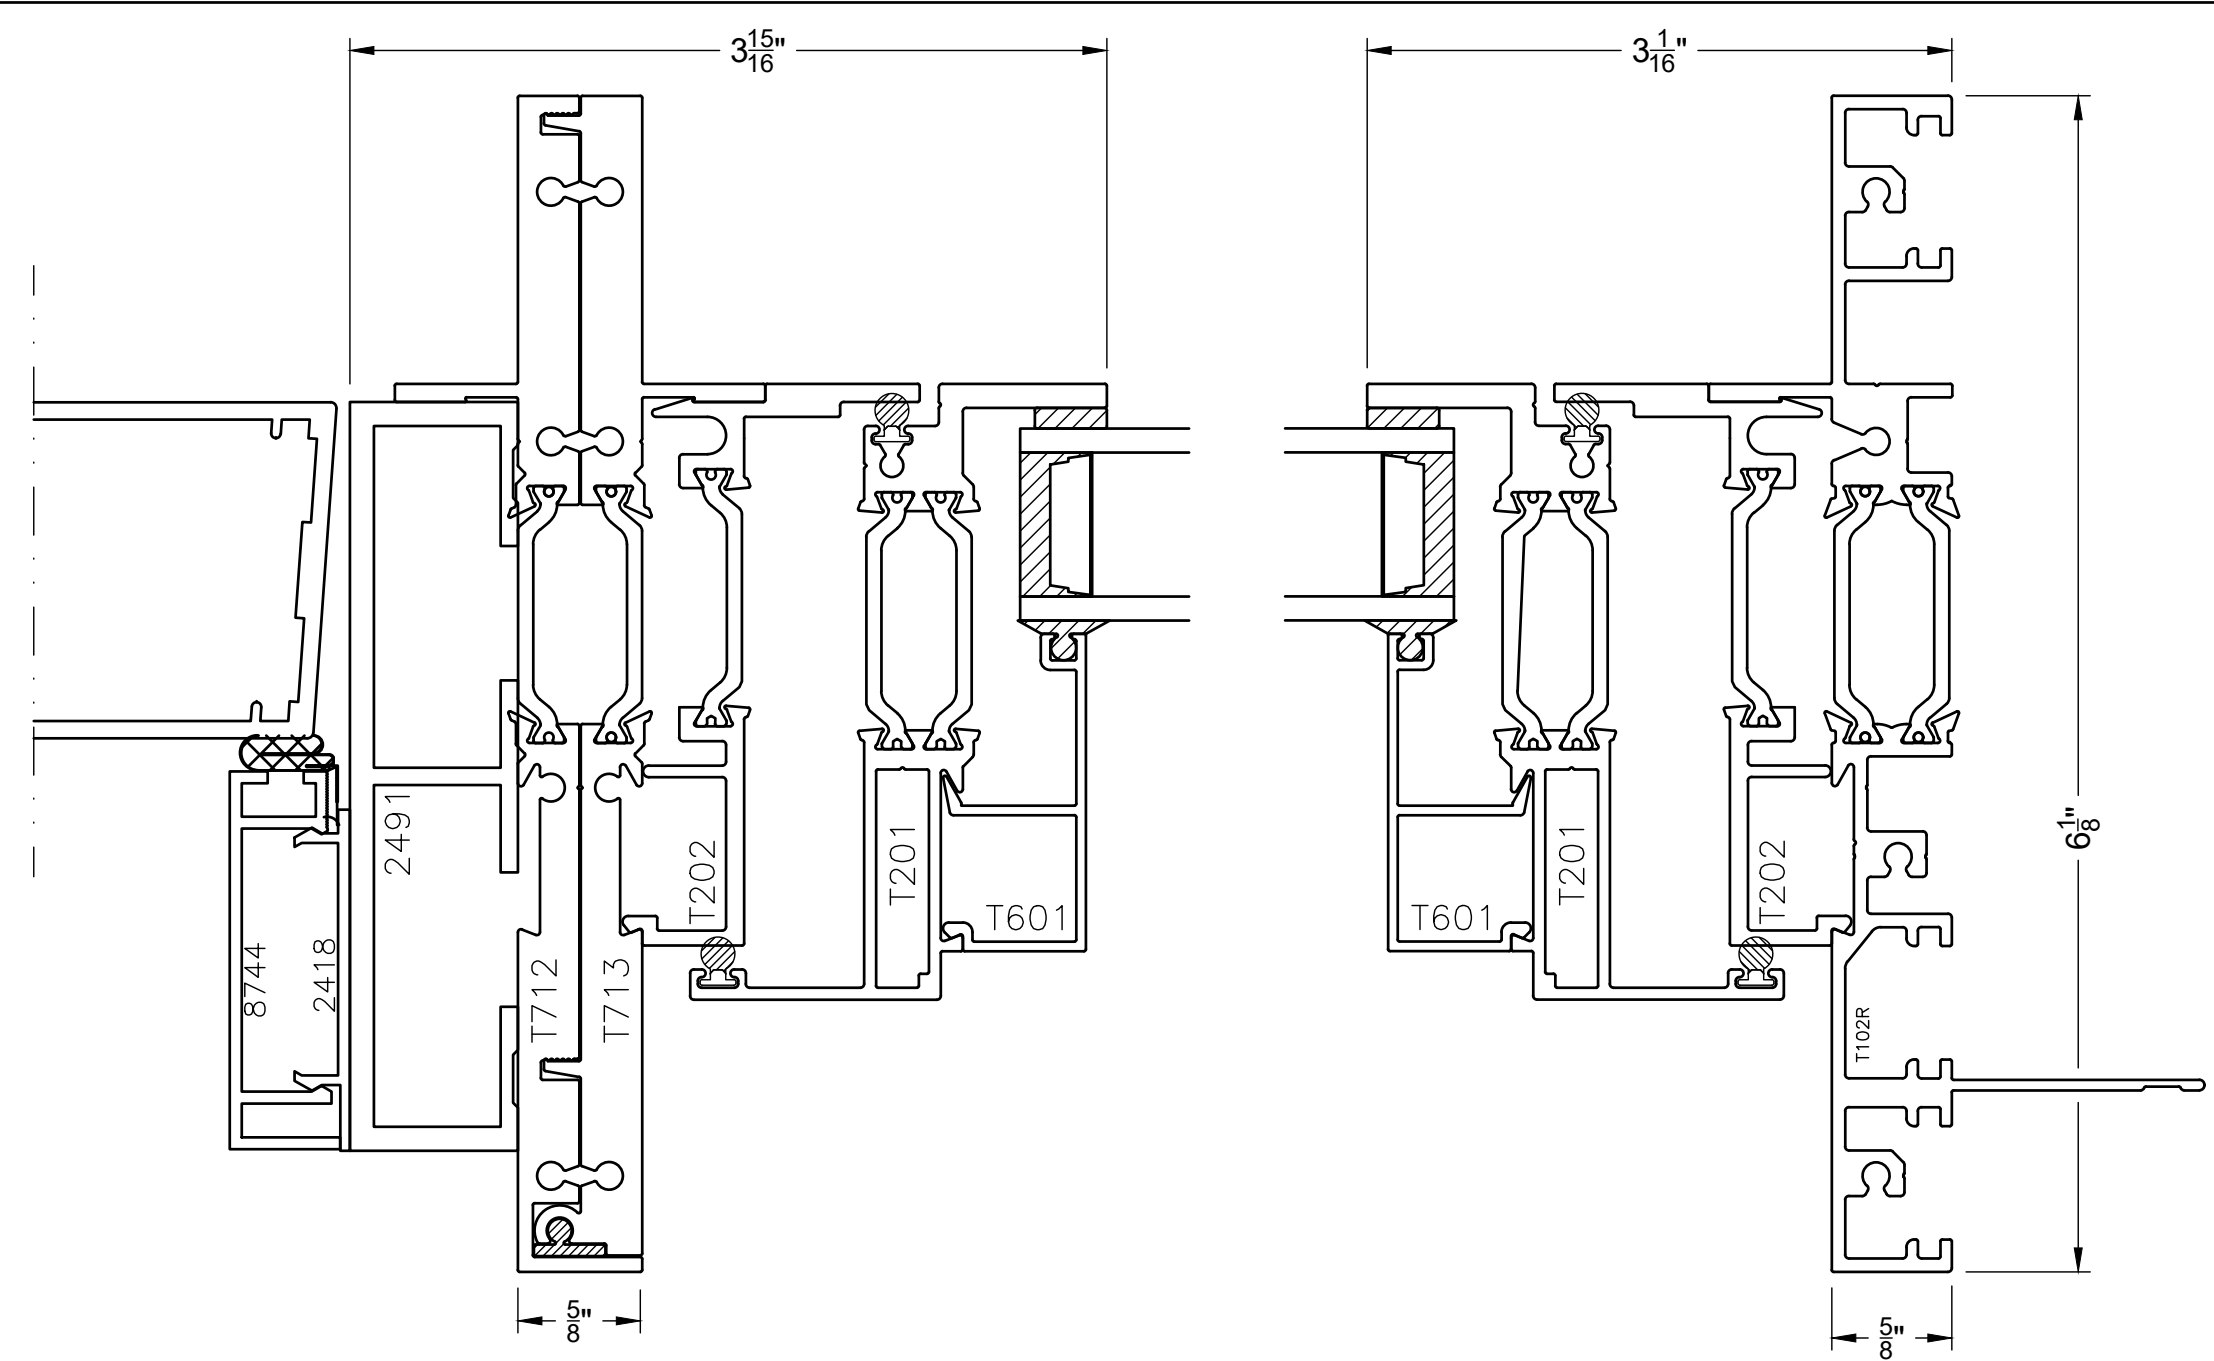


2 HOPPER SIDELITE Scale 1:1

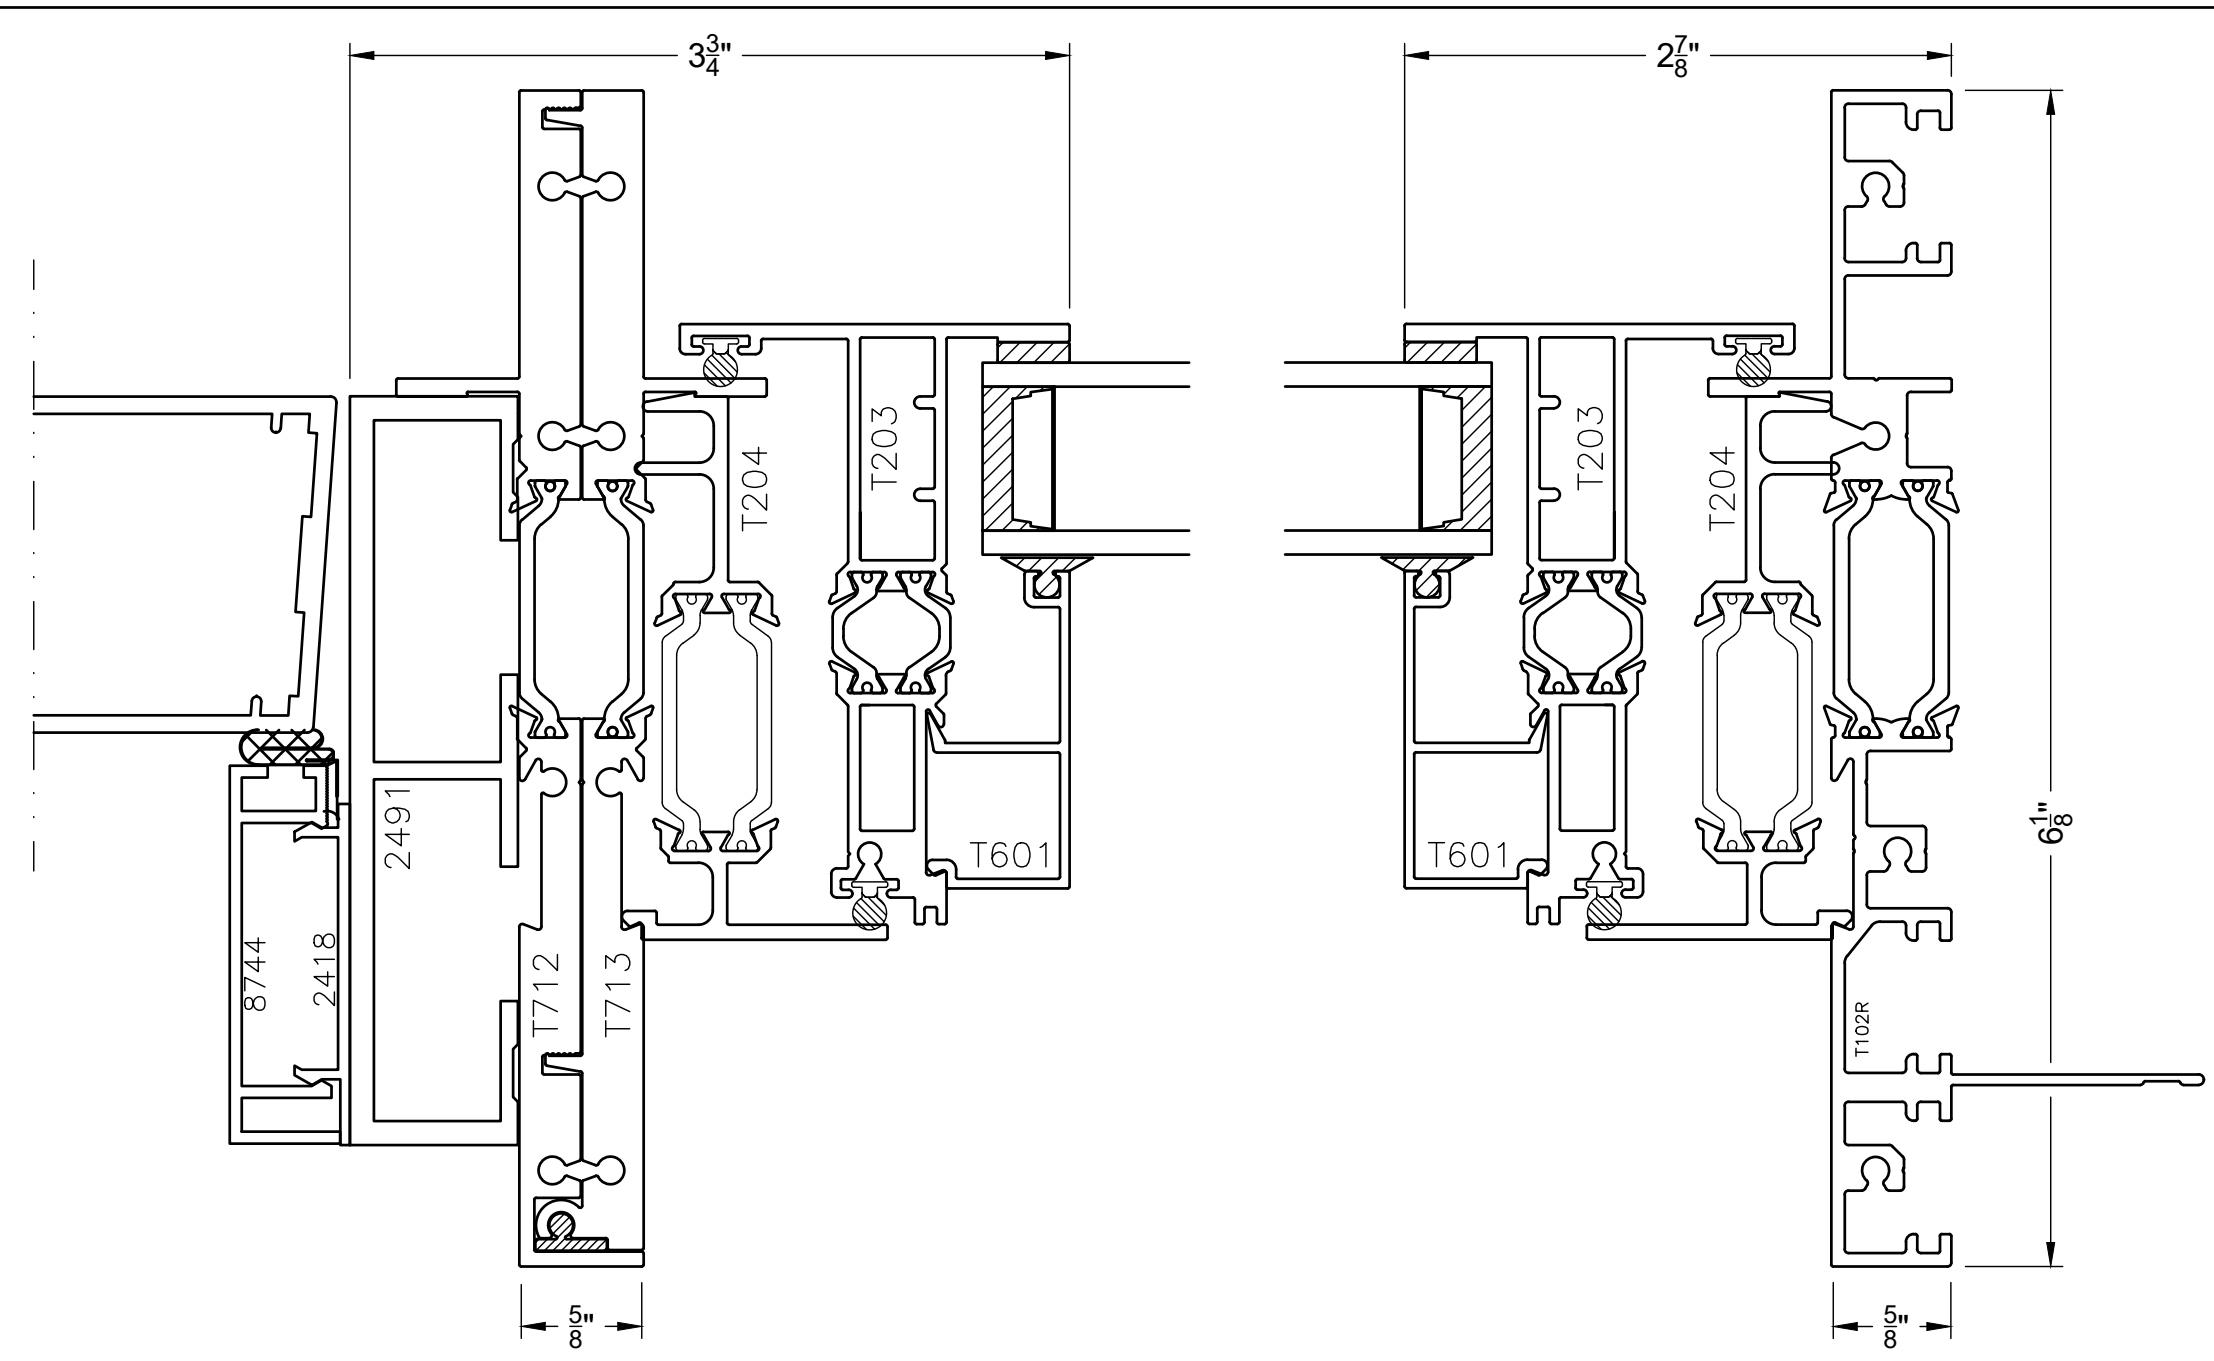


3 FIXED SIDELITE Scale 1:1

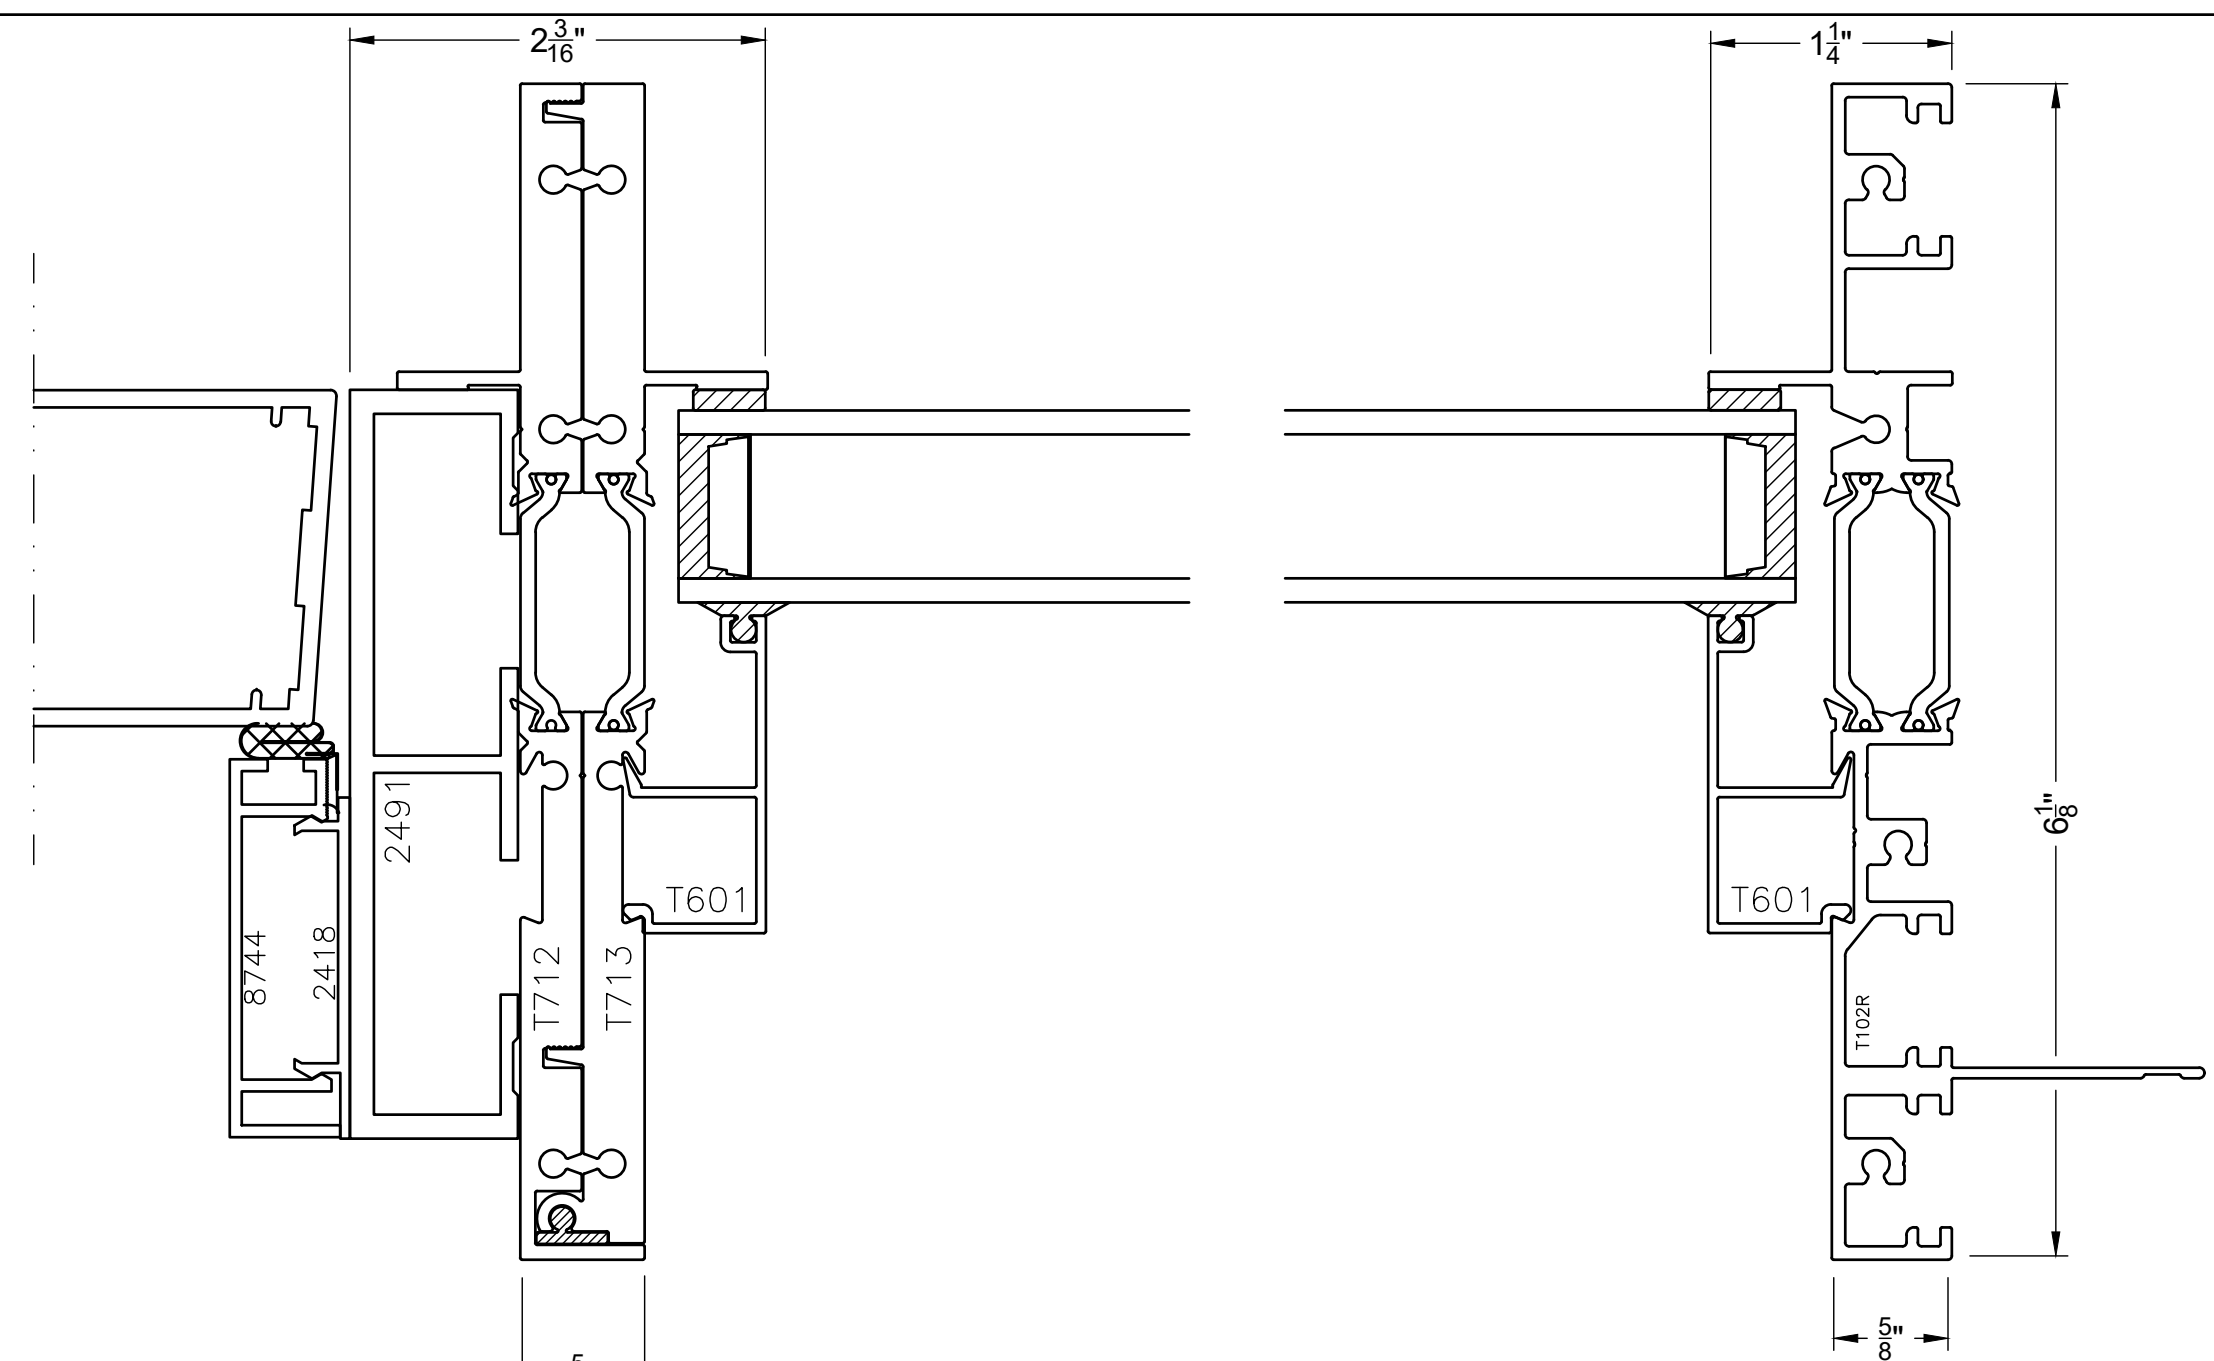

4 AWNING / FIXED SIDELITE 1:1

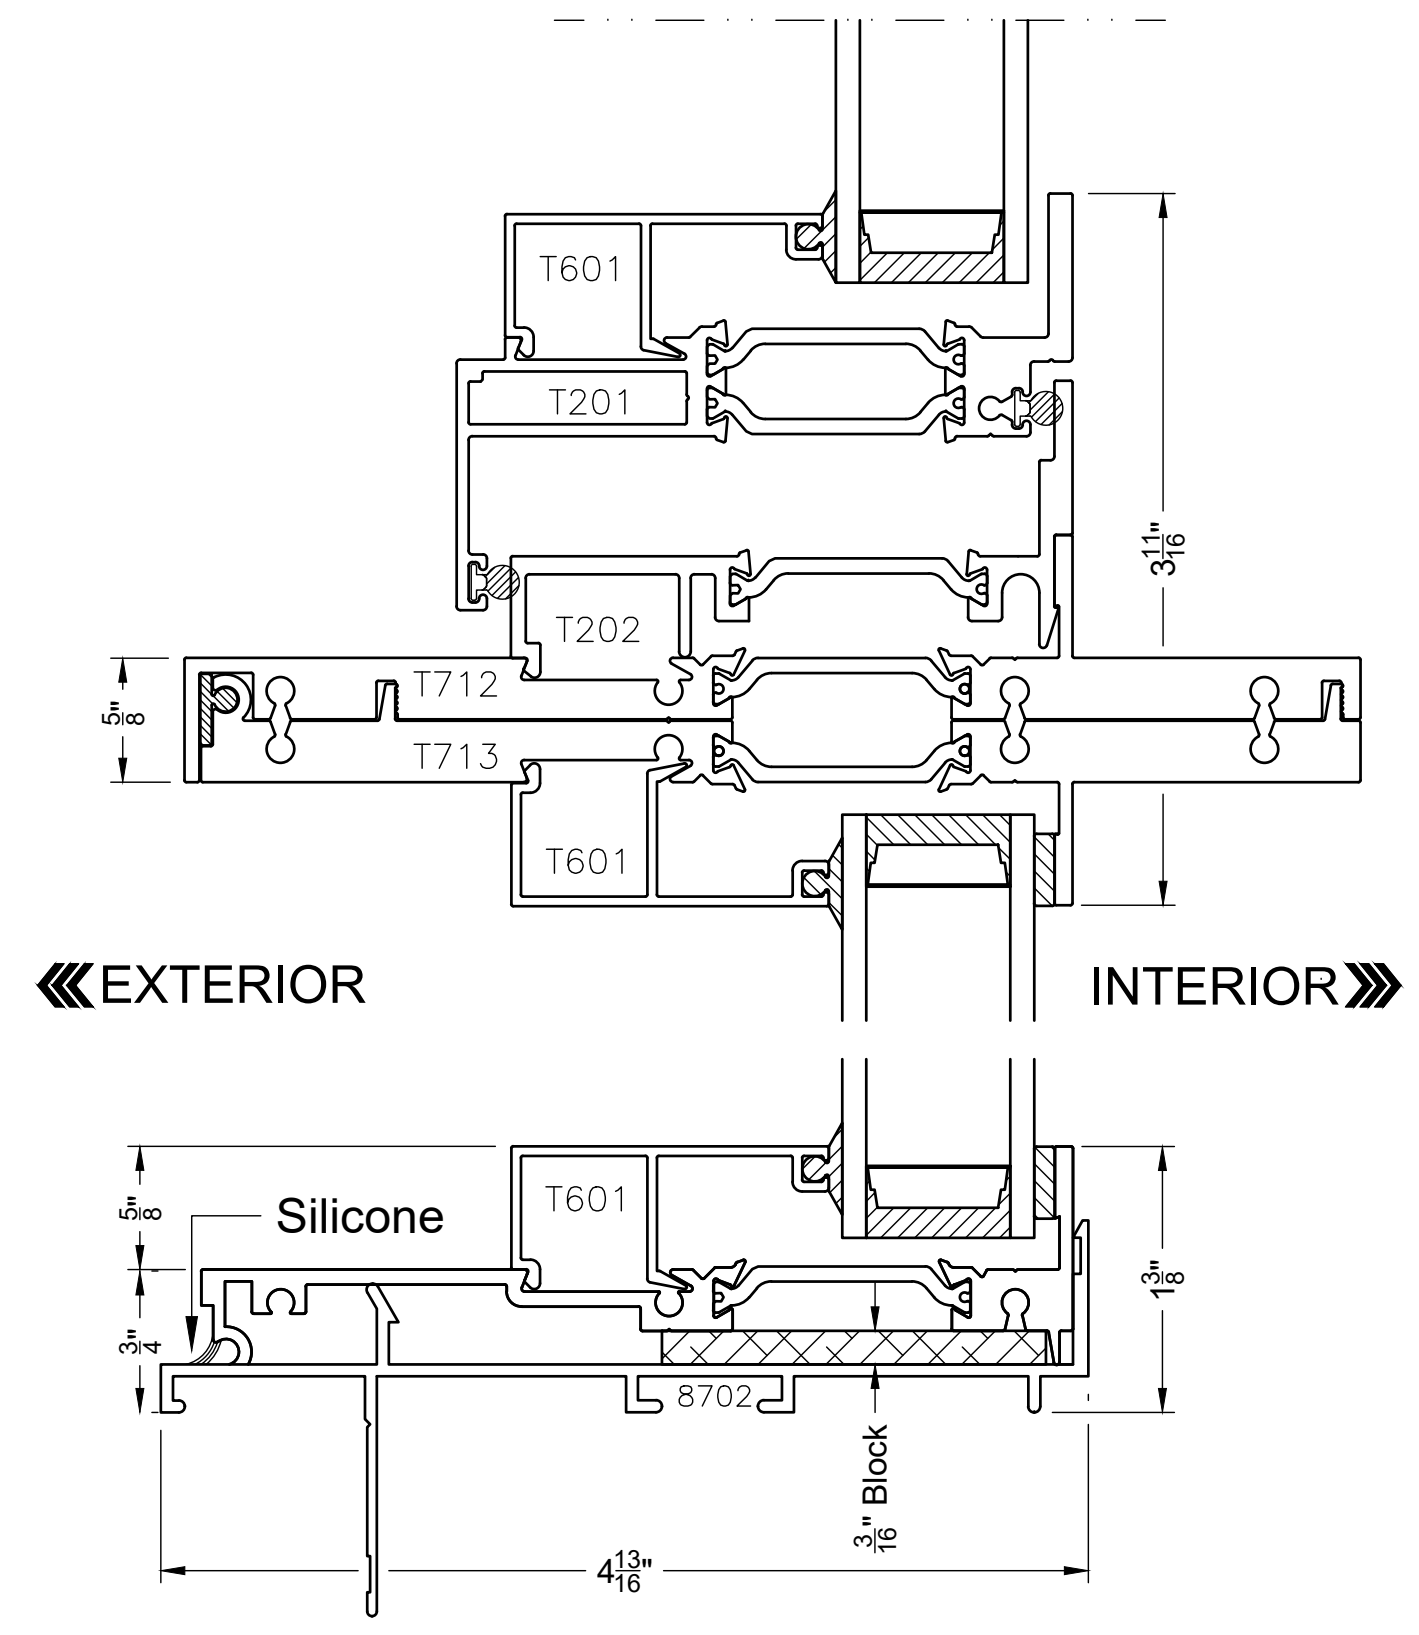

5 HOPPER / FIXED SIDELITE 1:1

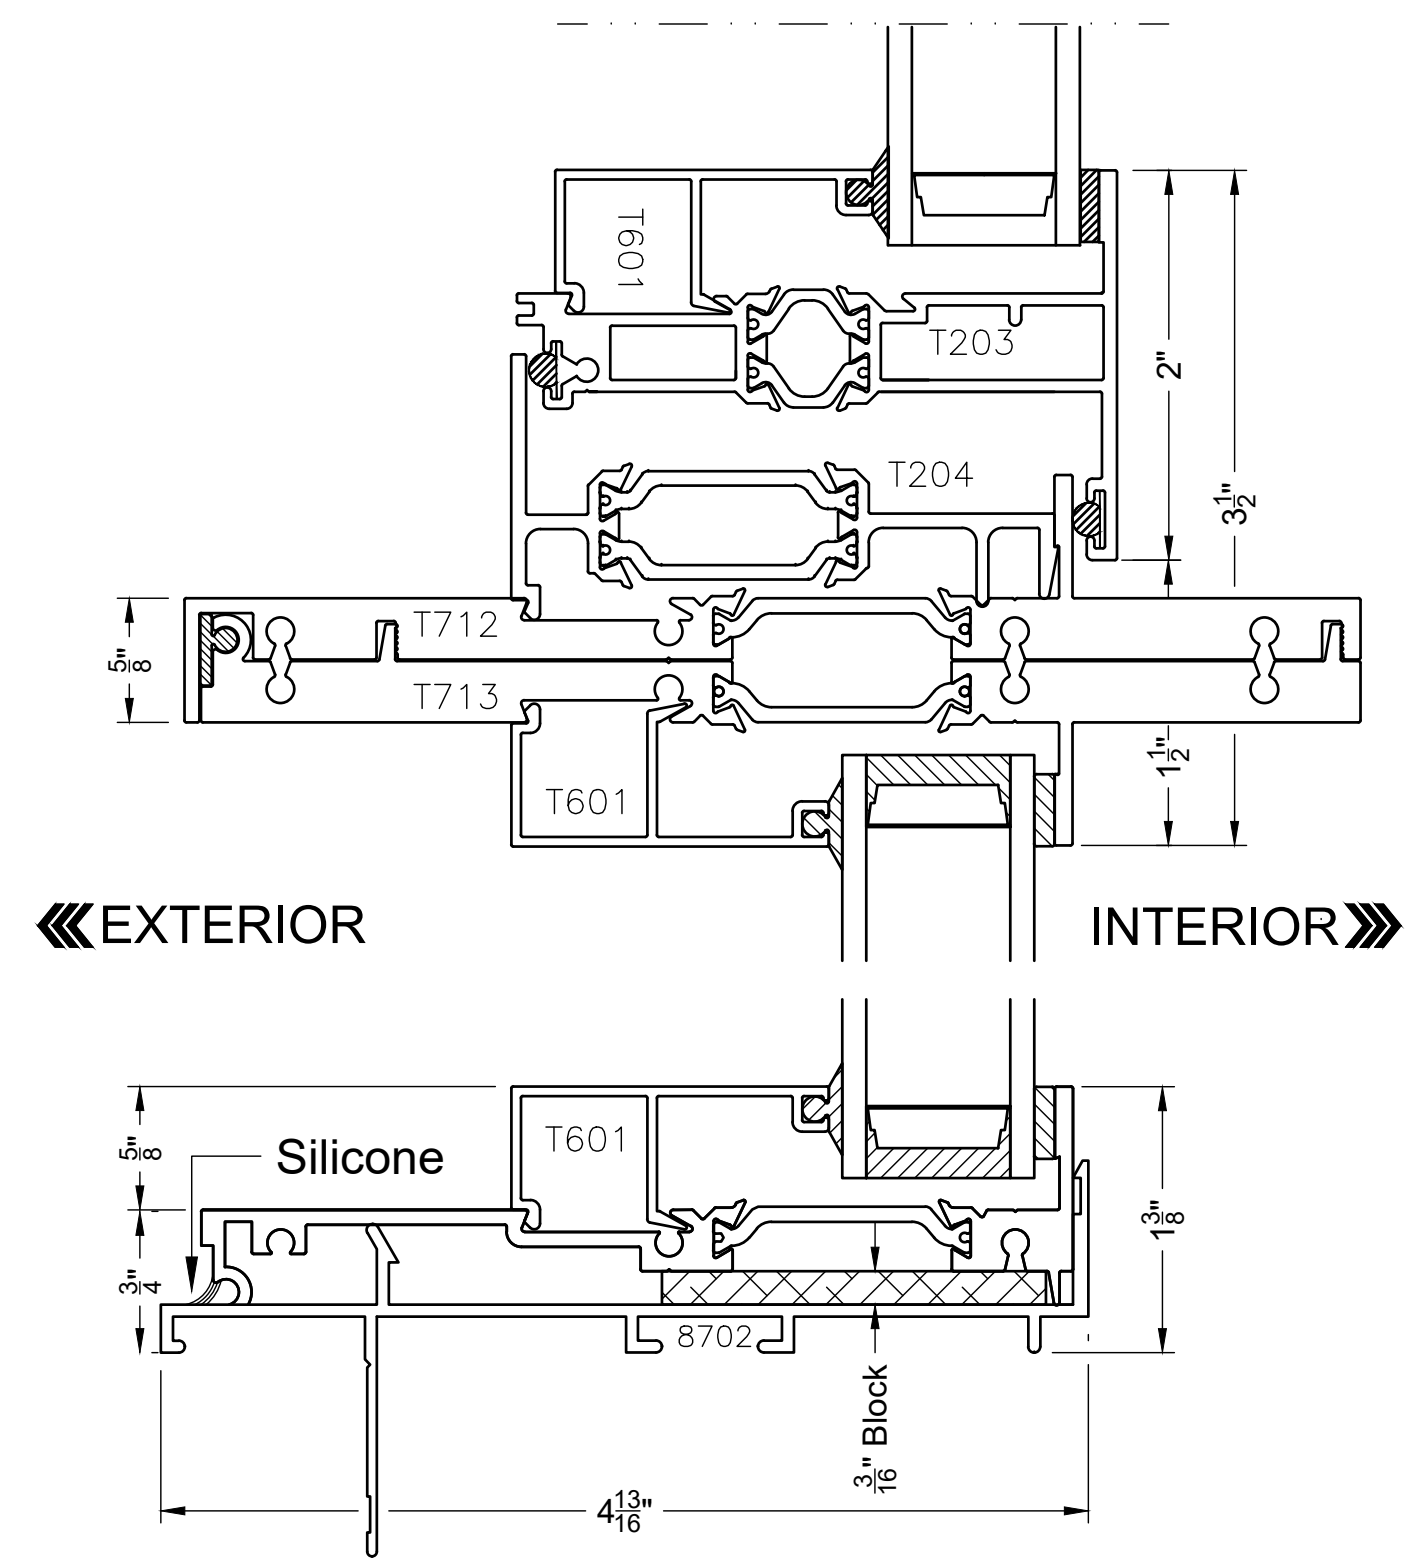

Scale: 1"=1"
Typical Details

*Hardware location only shown on exterior elevations.


T600 REVISED

VER.	DATE	CHANGE OR ADDITION
5/23/23		

DRAWN BY: SD Team


ELEVATION

NTS

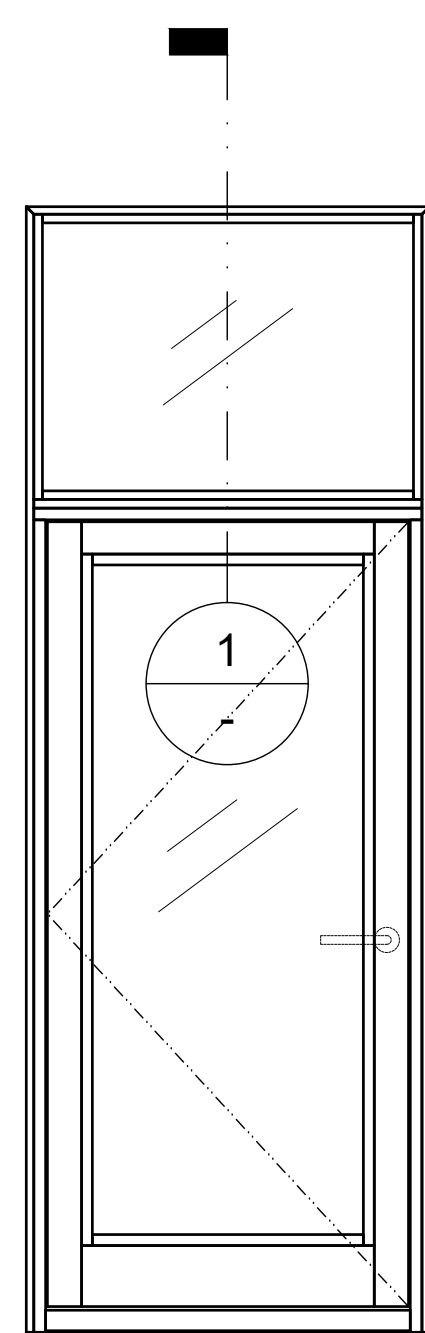


FIXED TRANSOM

*Hardware location only shown on exterior elevations.

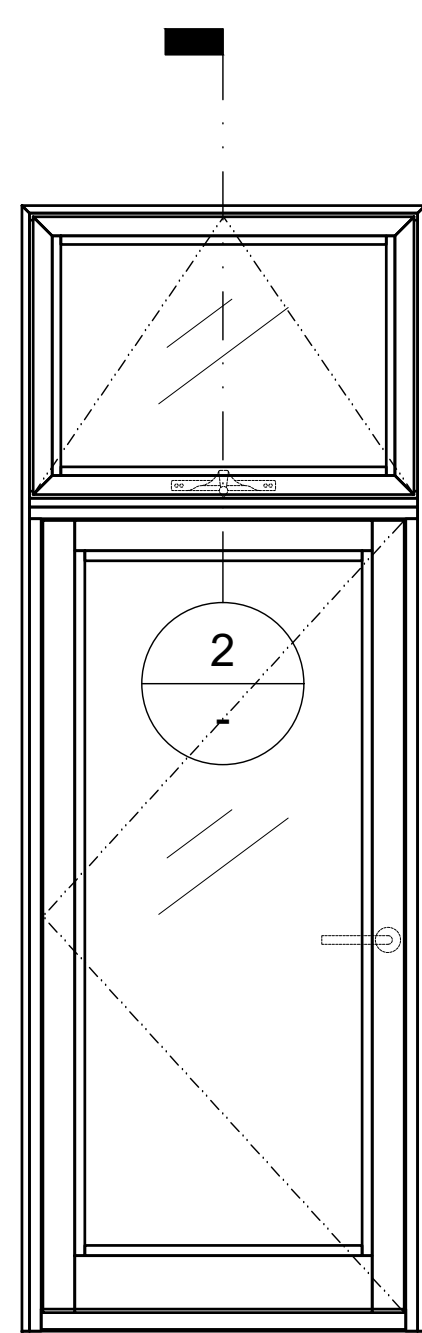


AWNING TRANSOM

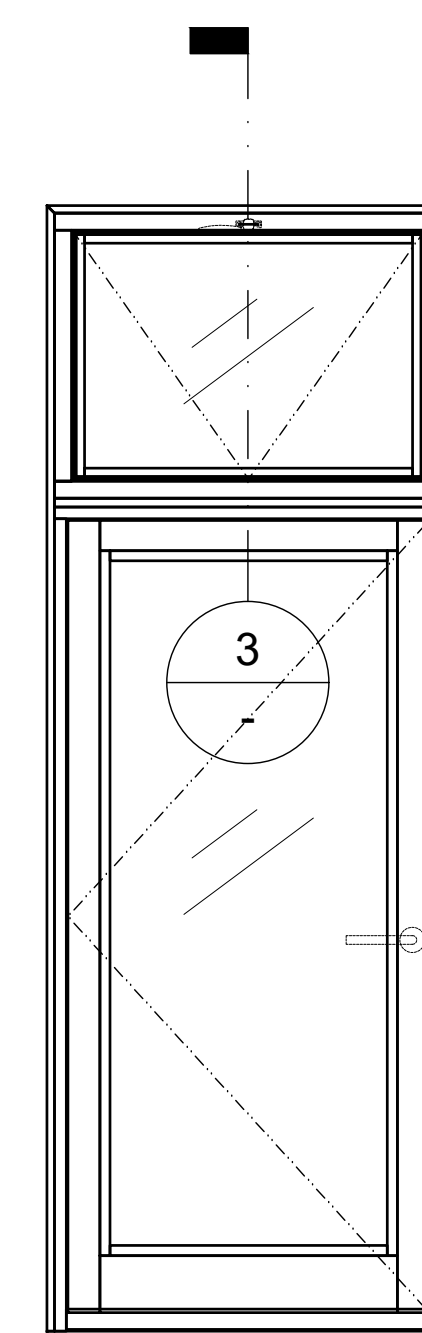

HOPPER TRANSOM


1 FIXED / SD - INSWING

Scale 1:1

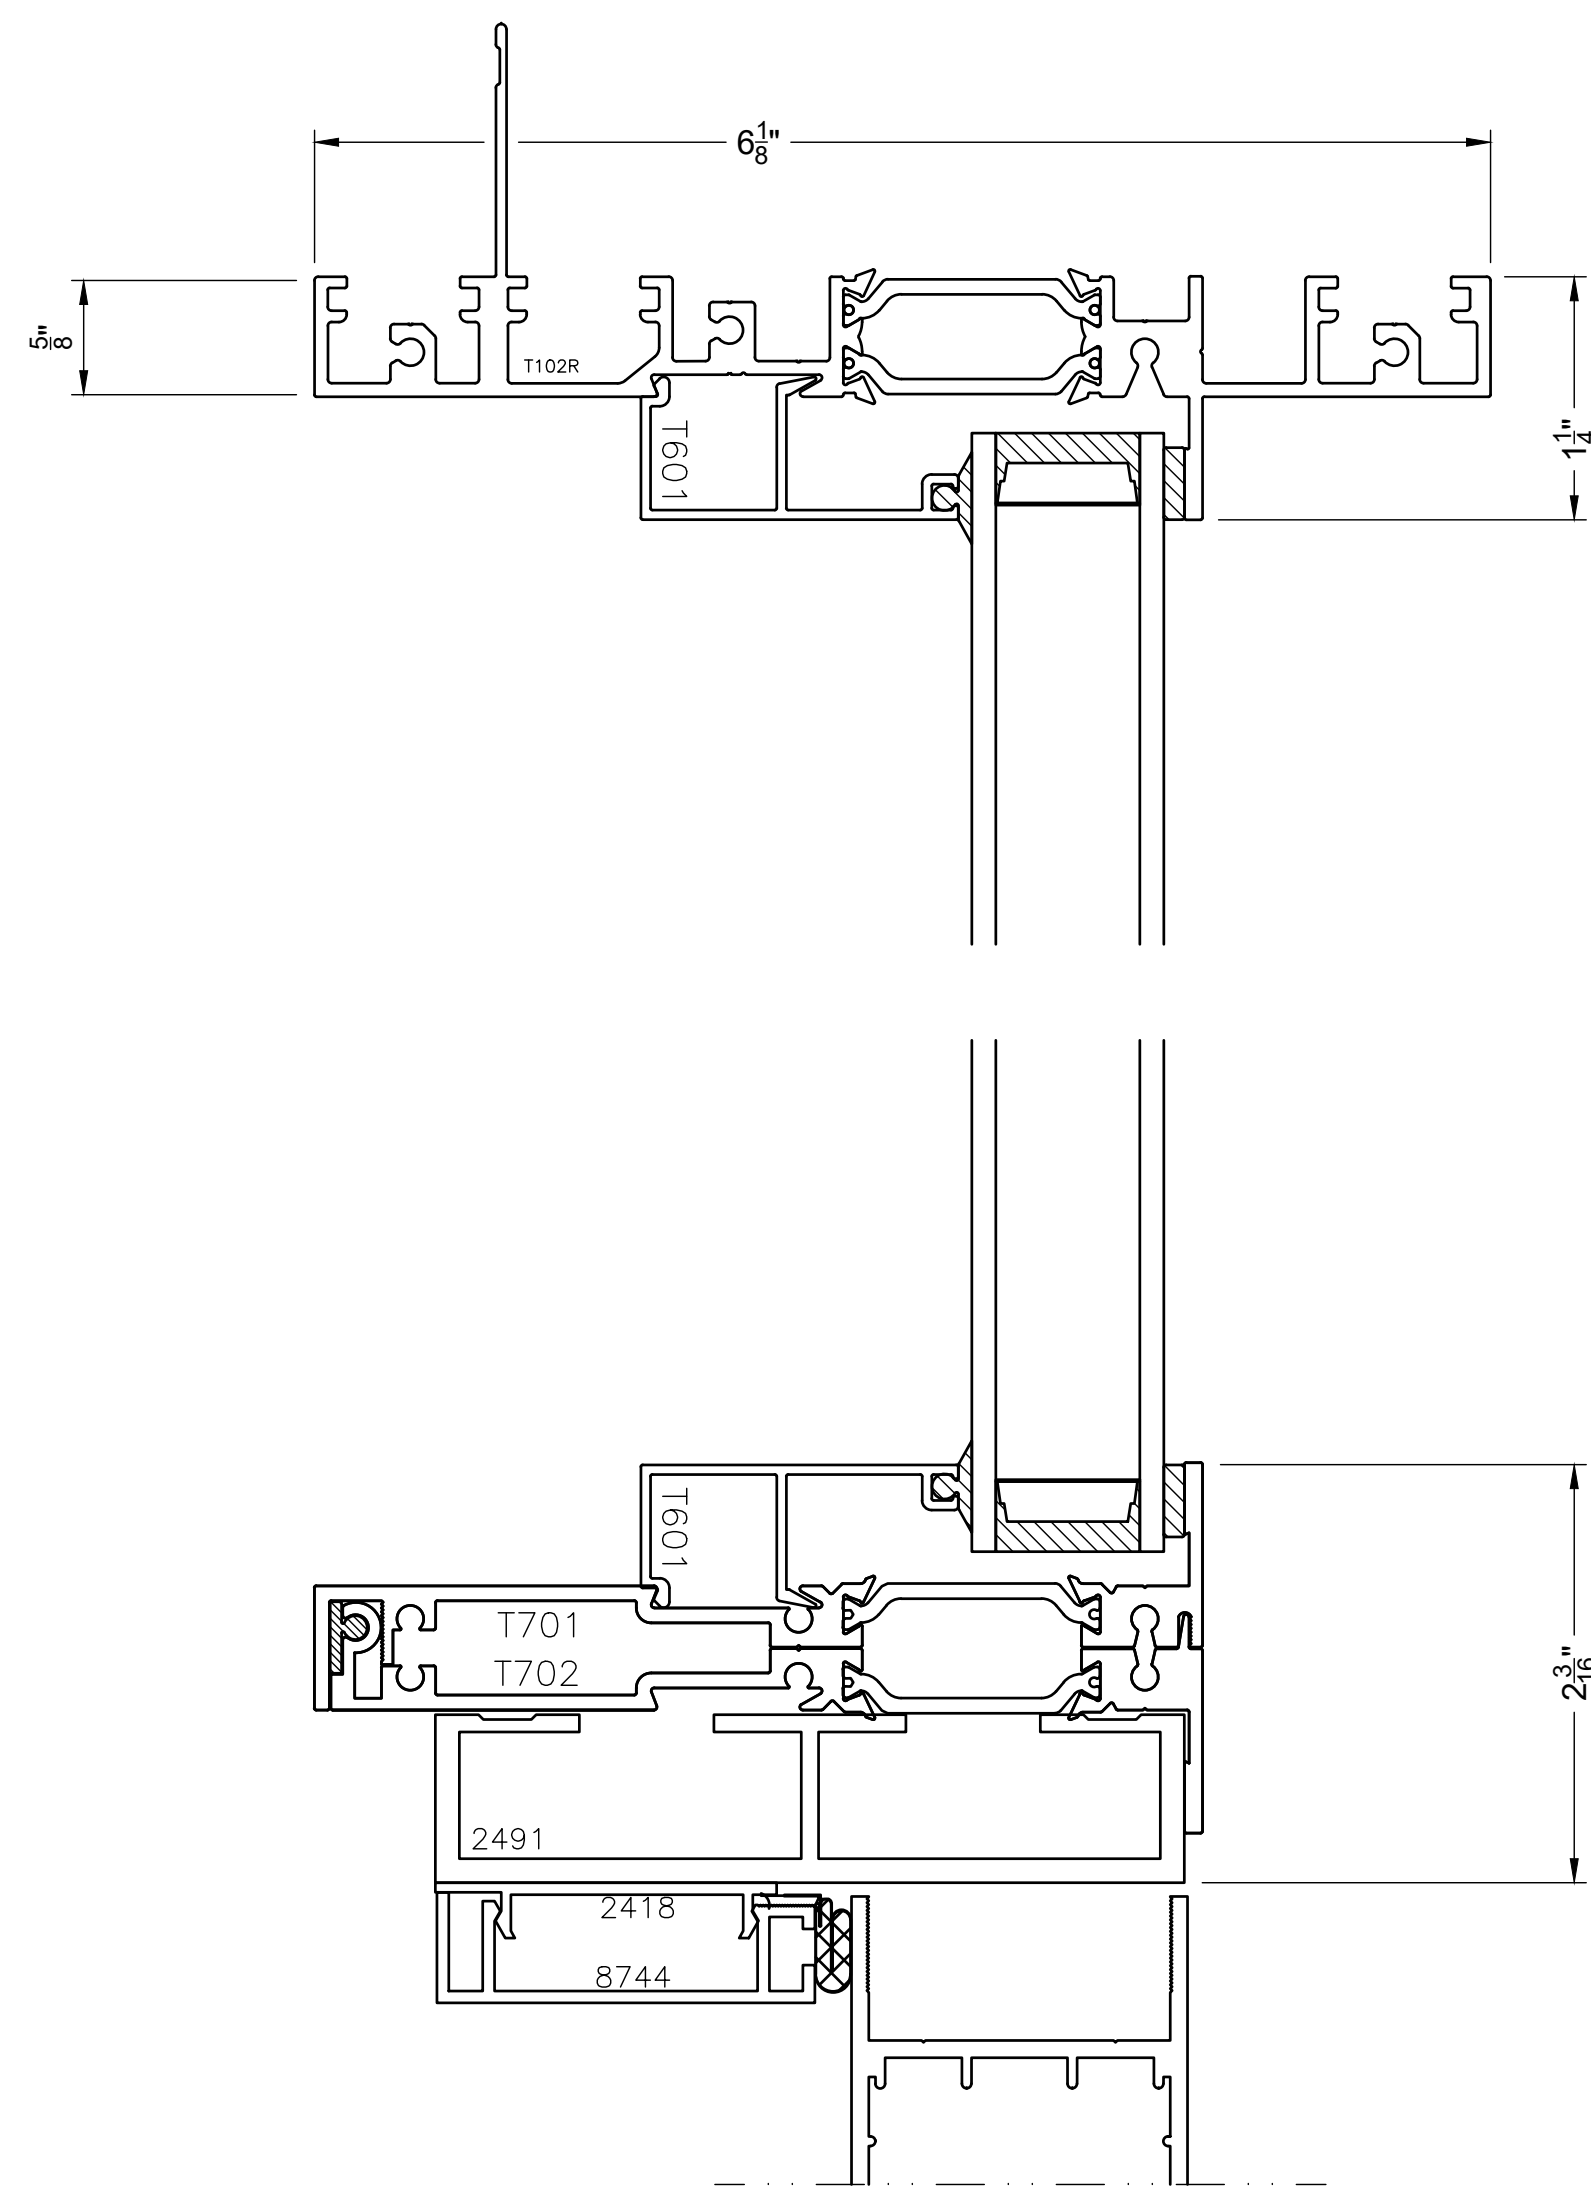


2 AWNING / SD - INSWING

Scale 1:1

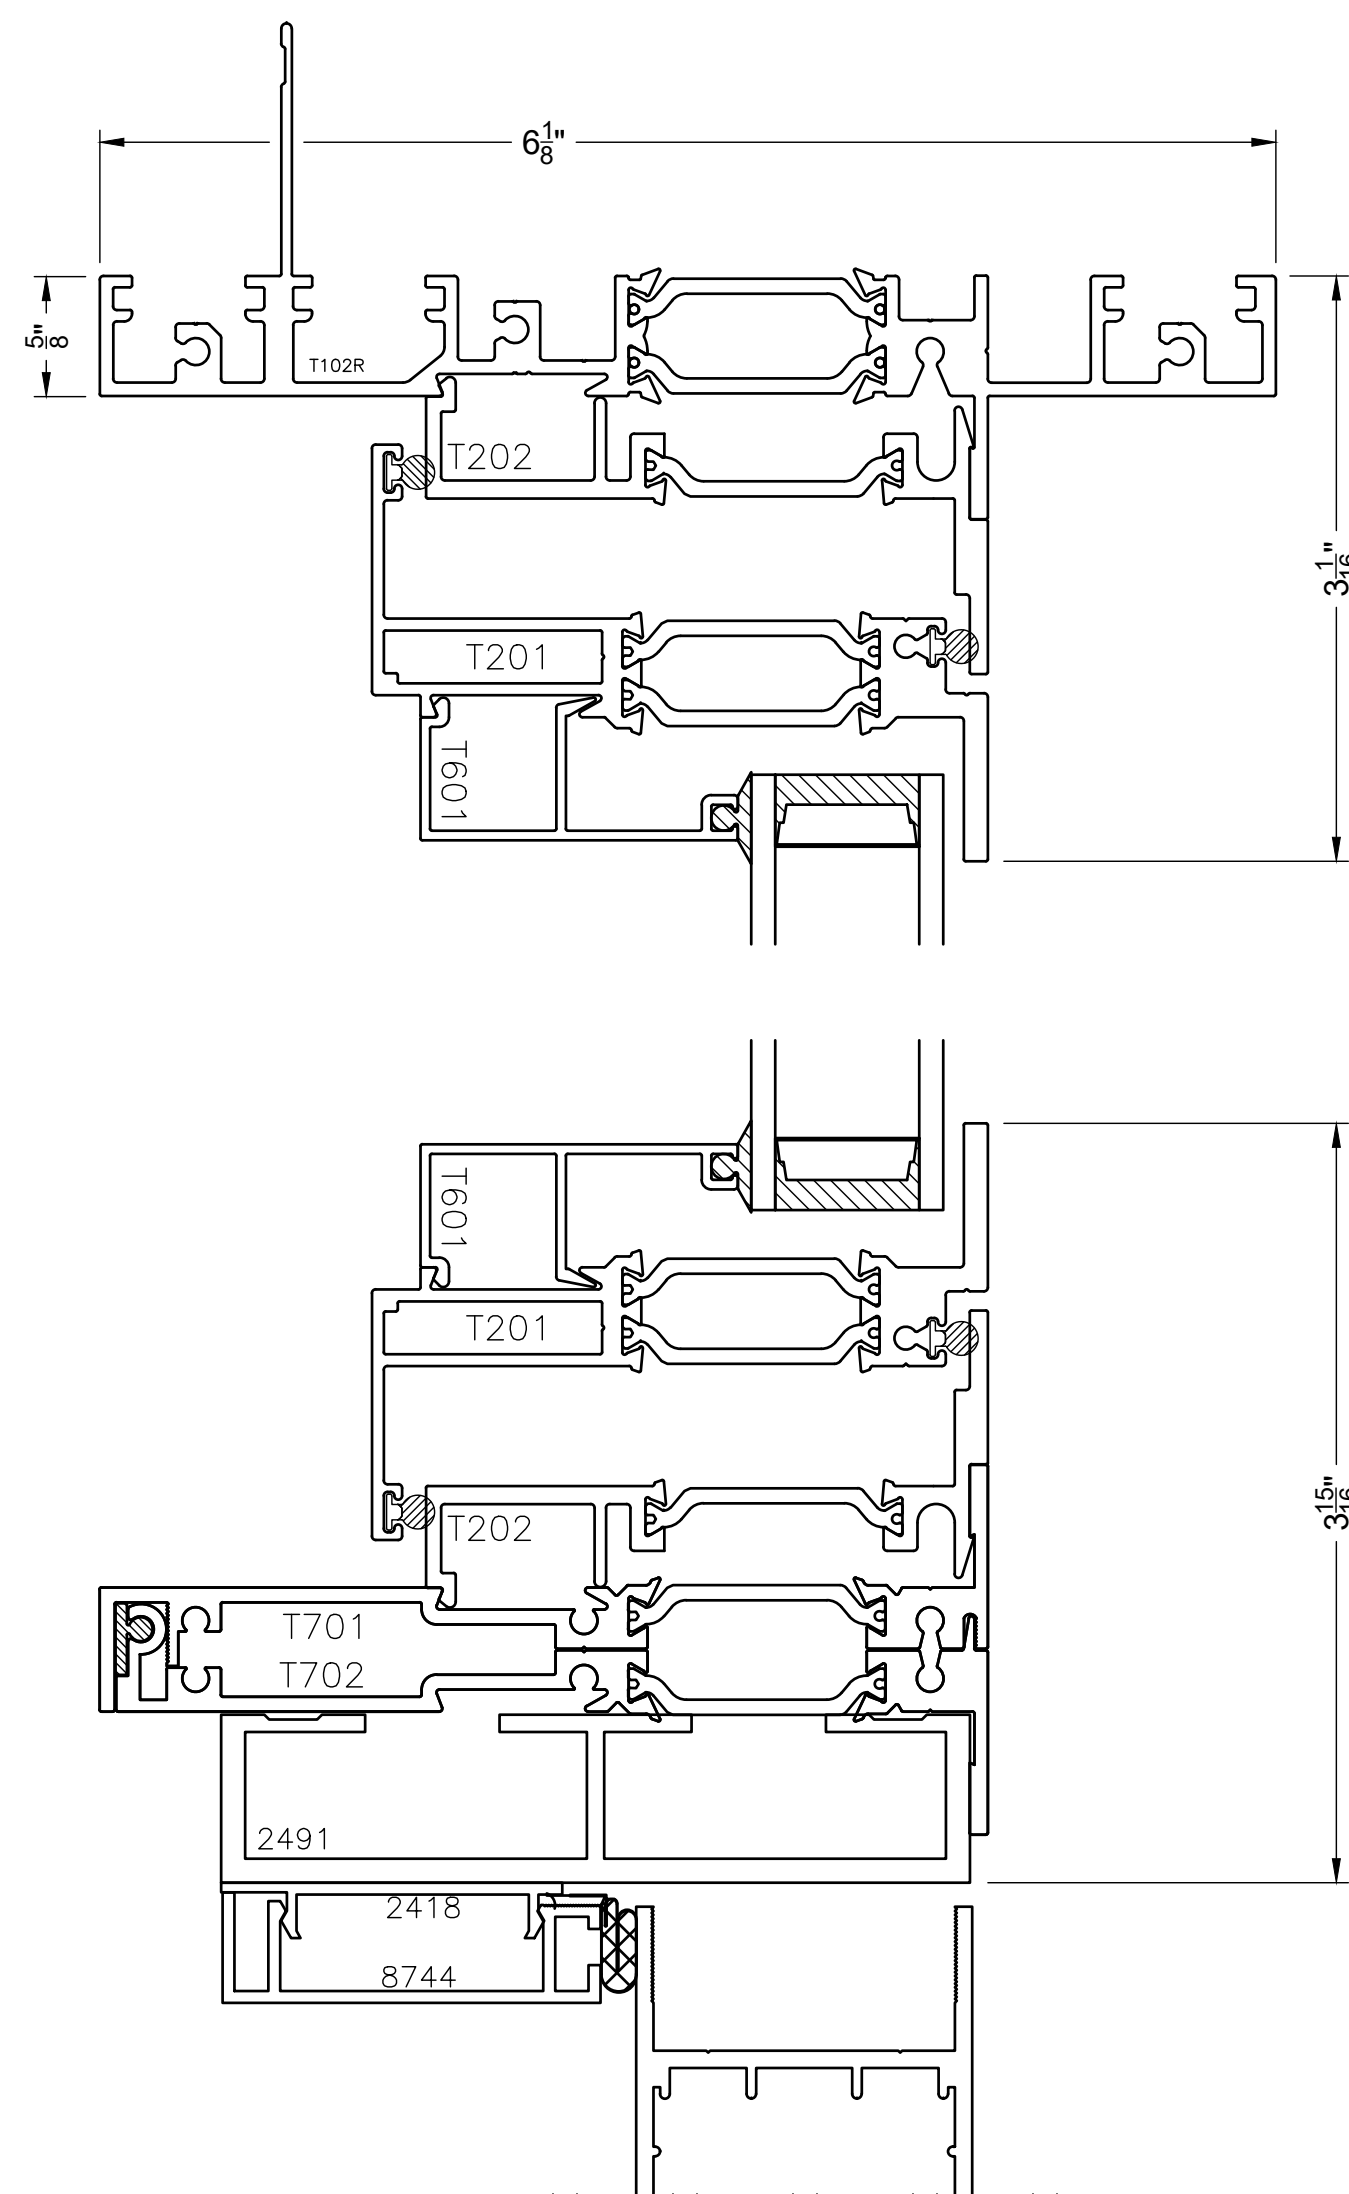

3 HOPPER / SD INSWING

Scale 1:1

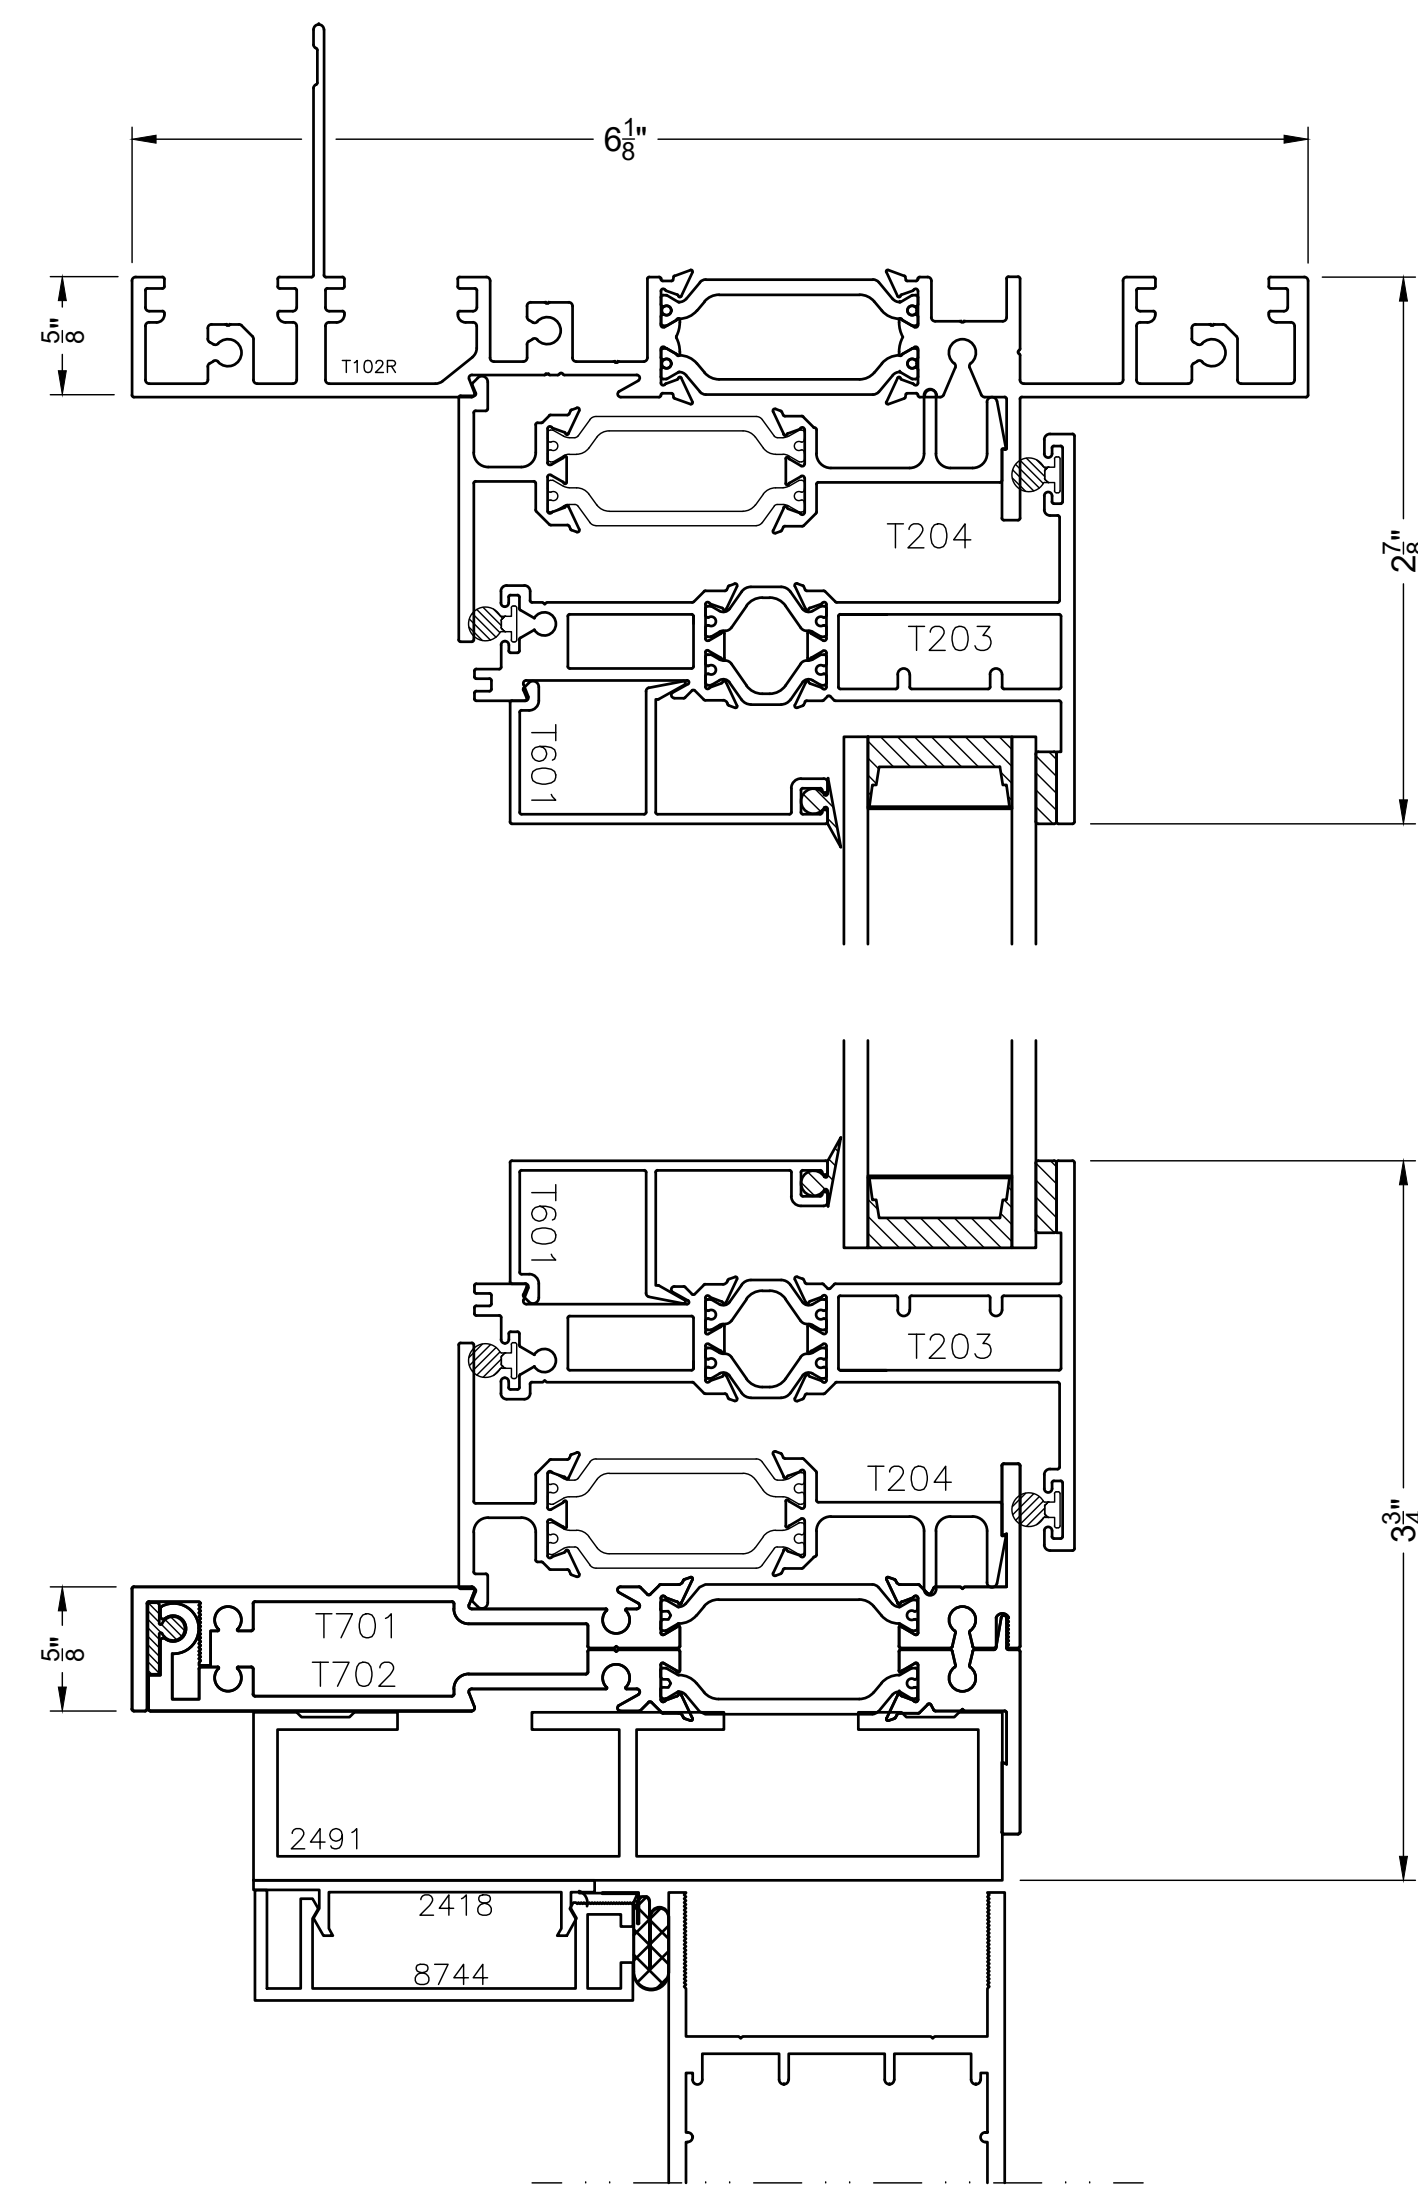

Scale: 1"=1"
Typical Details

T600 REVISED

VER.	DATE	CHANGE OR ADDITION
	5/23/23	

DRAWN BY: SD Team




BLOMBERG

17

PLOT DATE 8/22/2023

ELEVATION

NTS

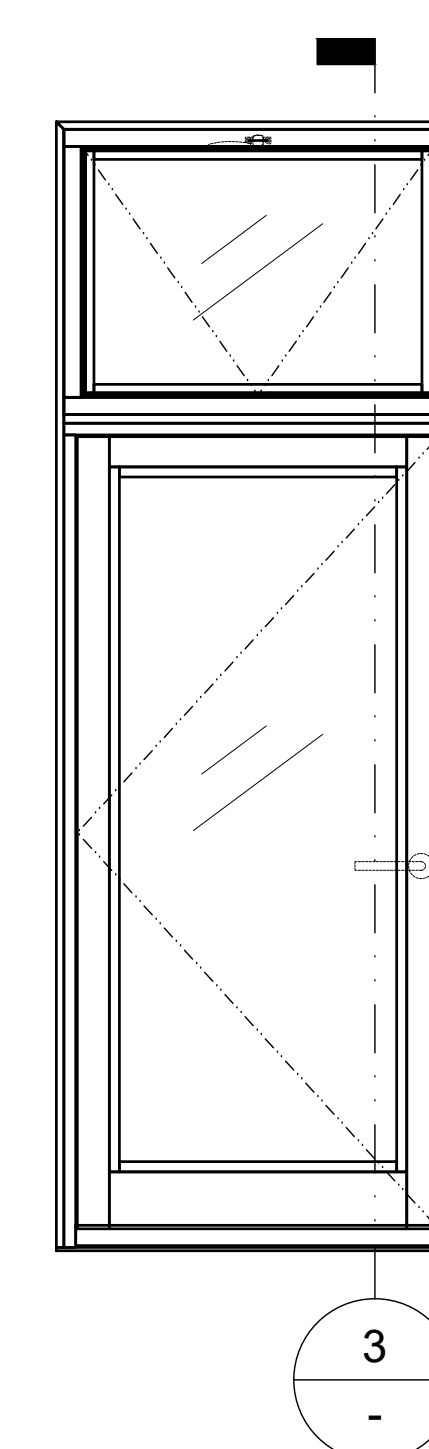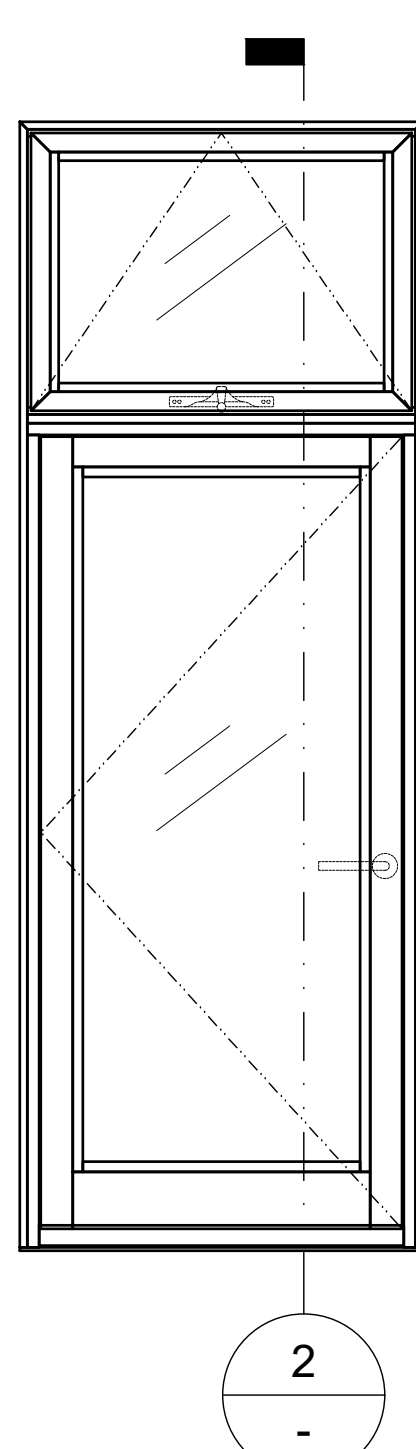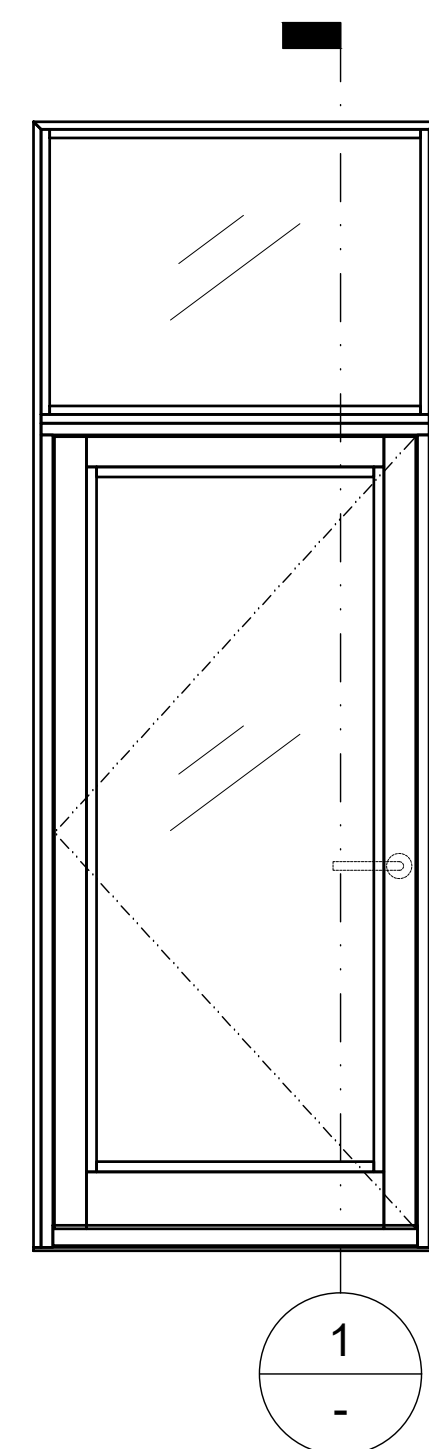

*Hardware location only shown on exterior elevations.

1 FIXED / SD - OUTSWING




Scale 1:1

2 AWNING / SD - OUTSWING

Scale 1:1

3 HOPPER / SD OUTSWING

Scale 1:1

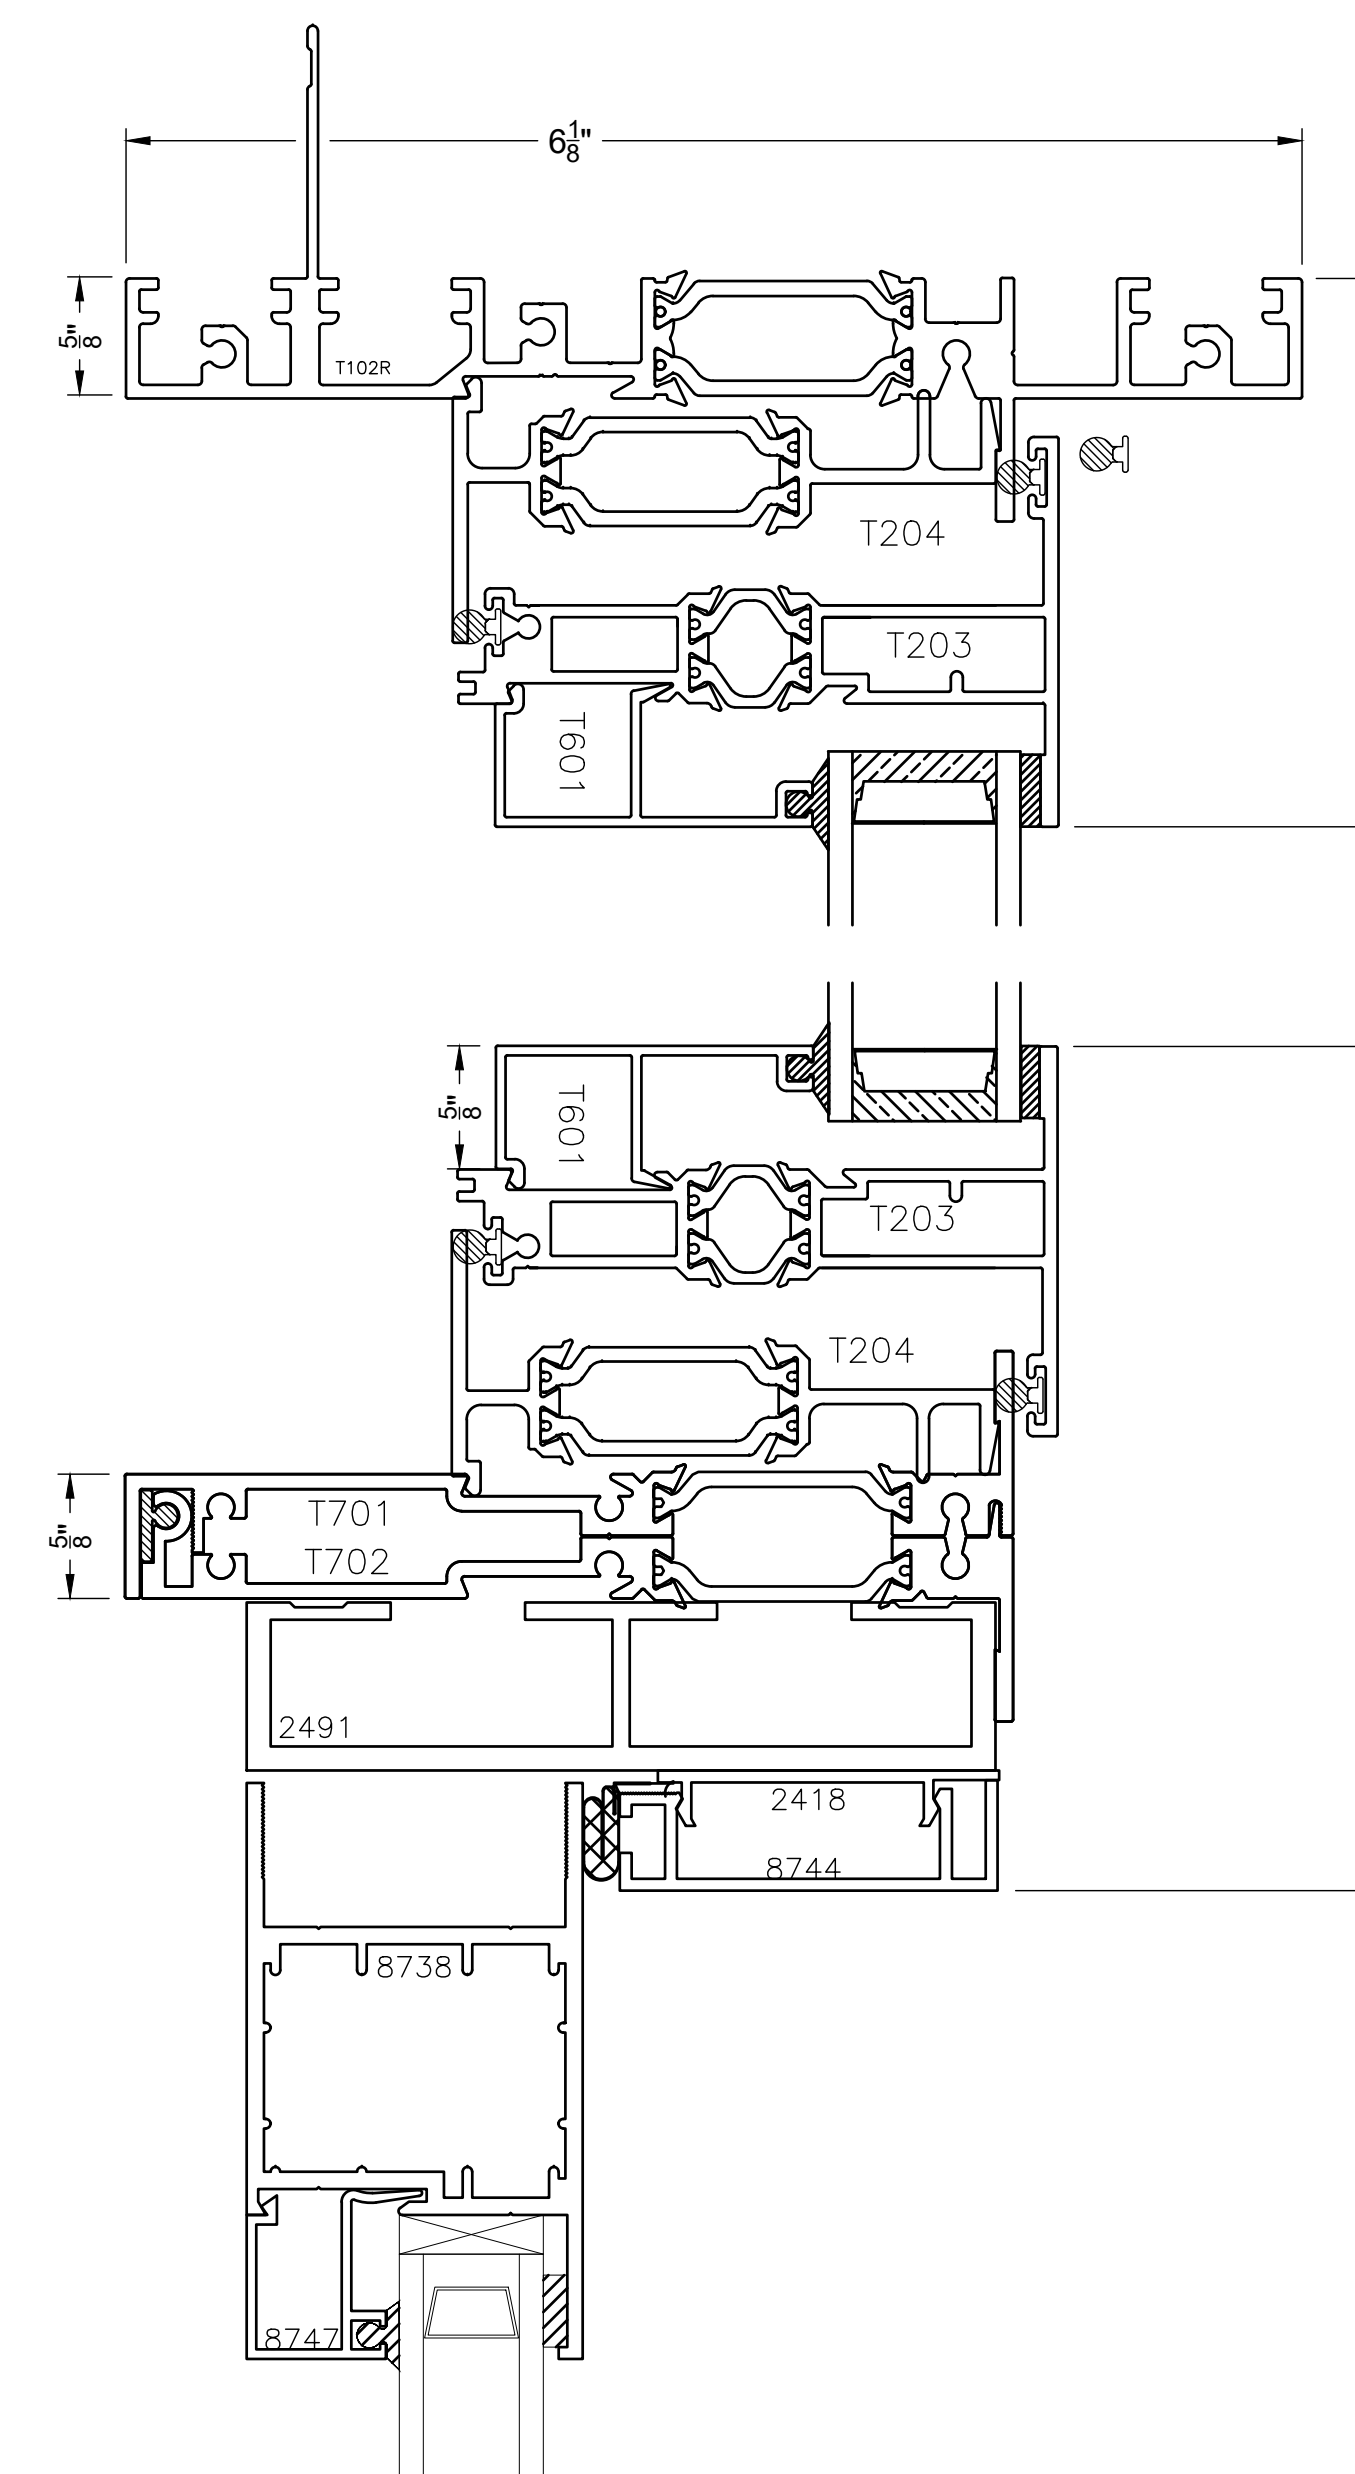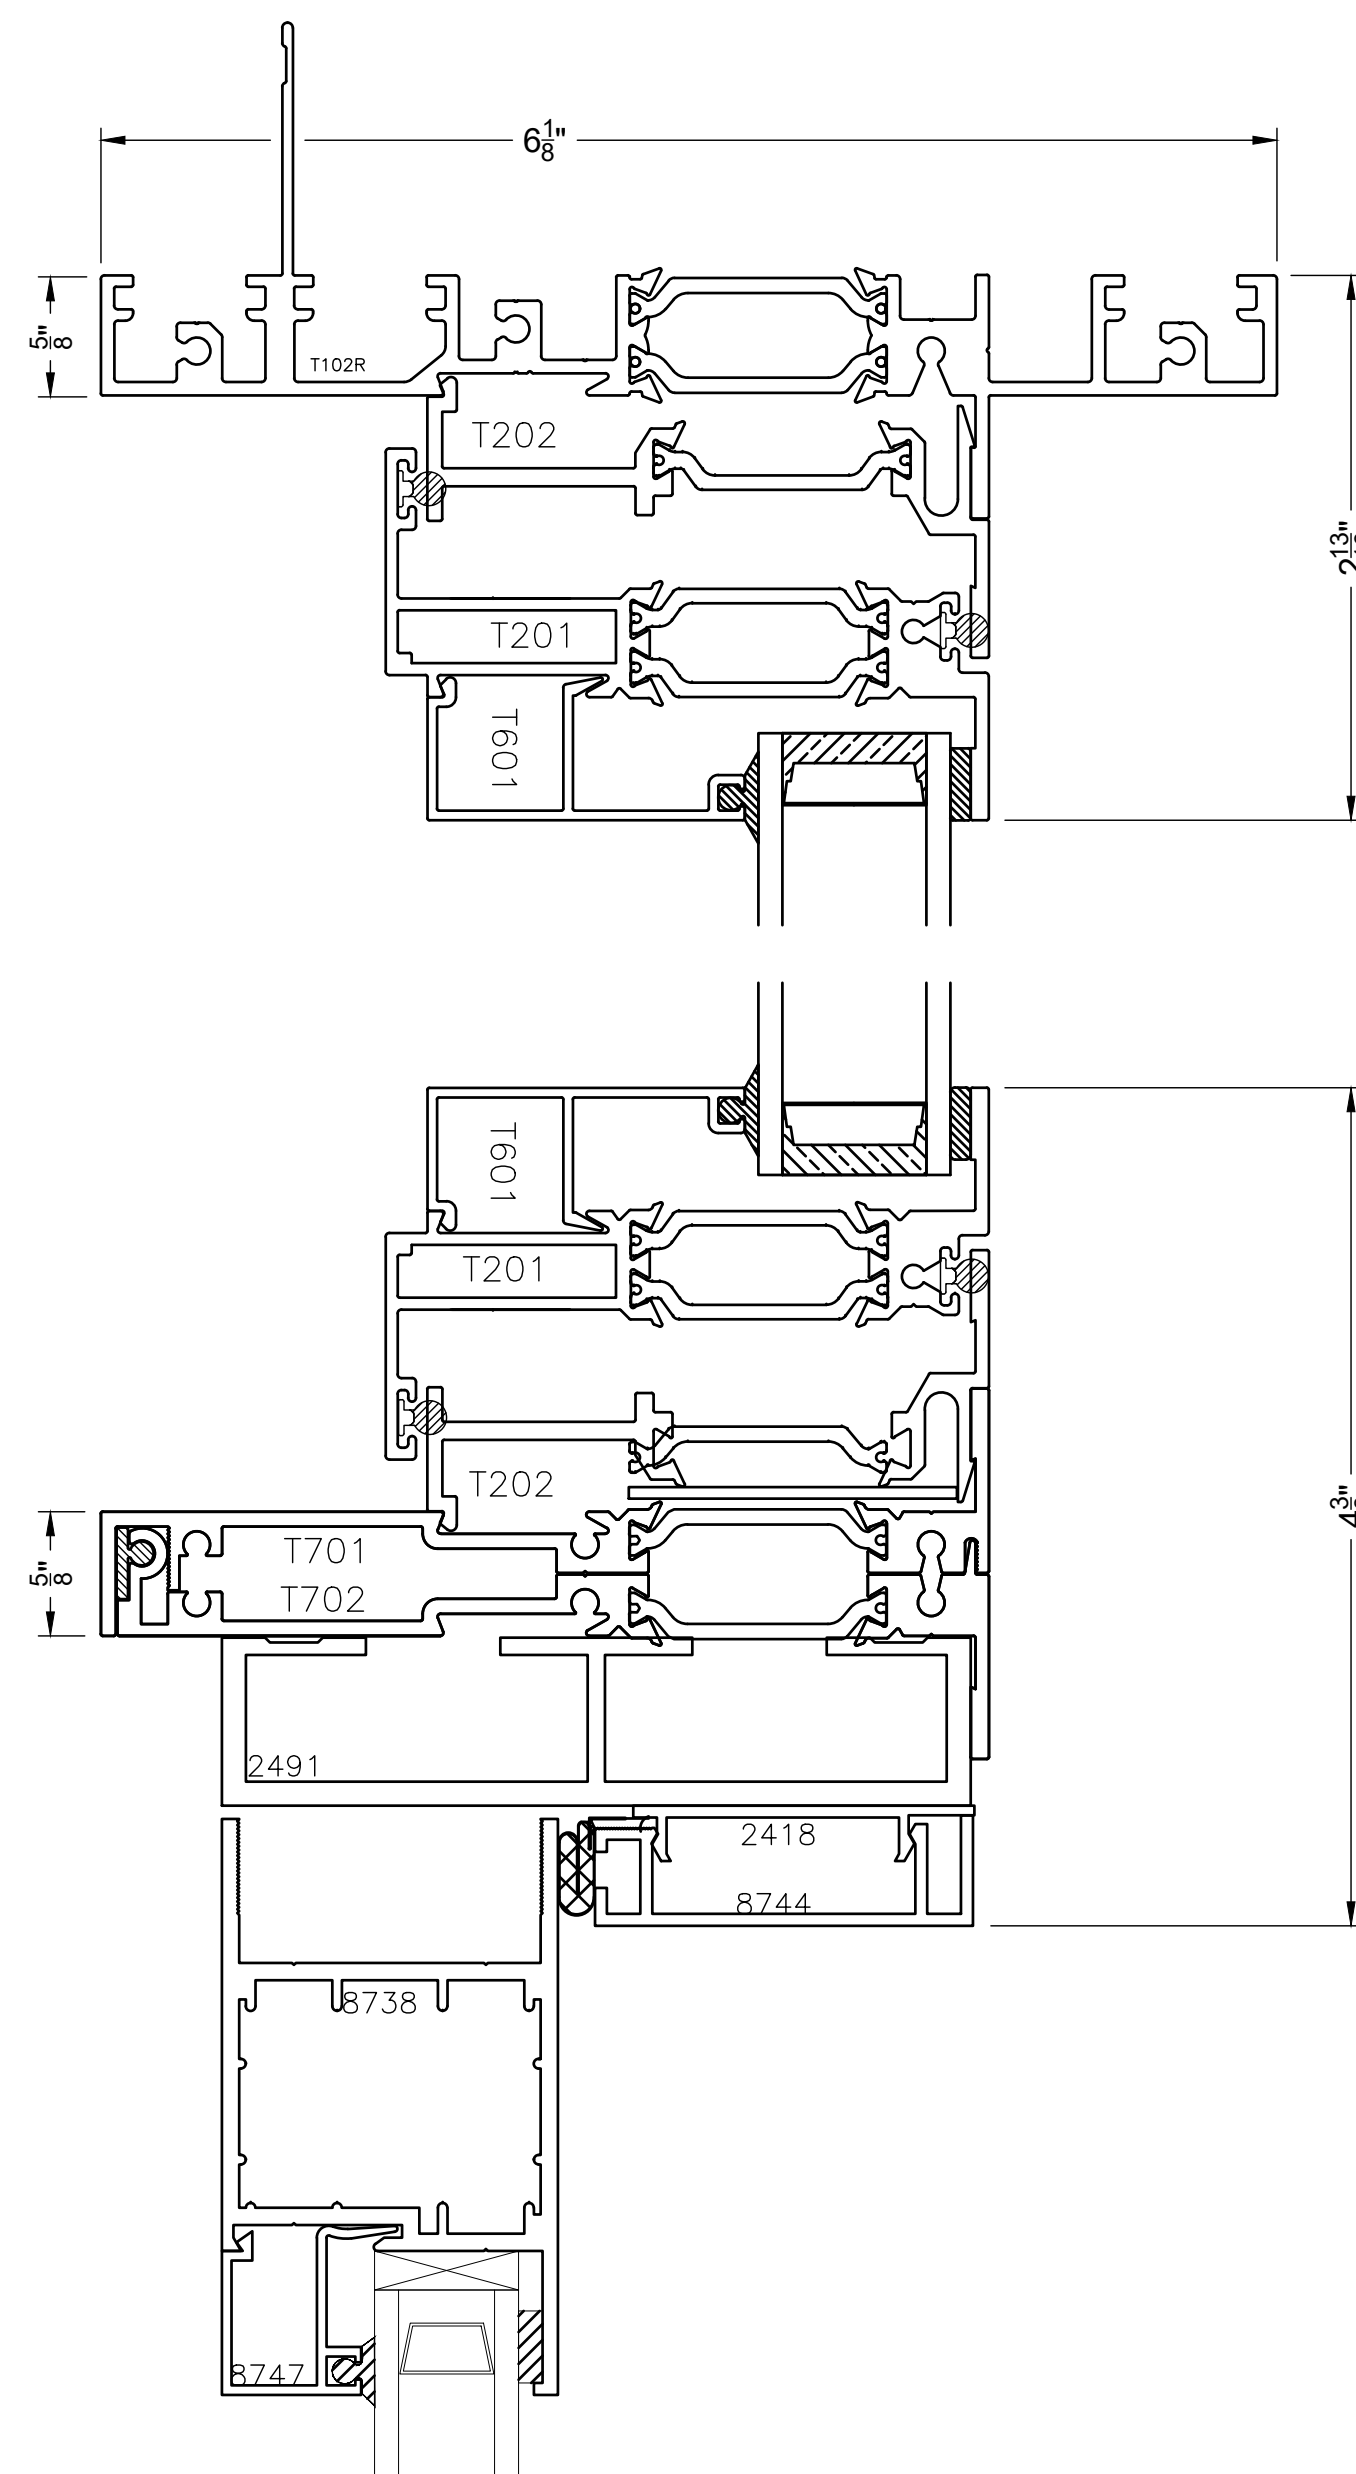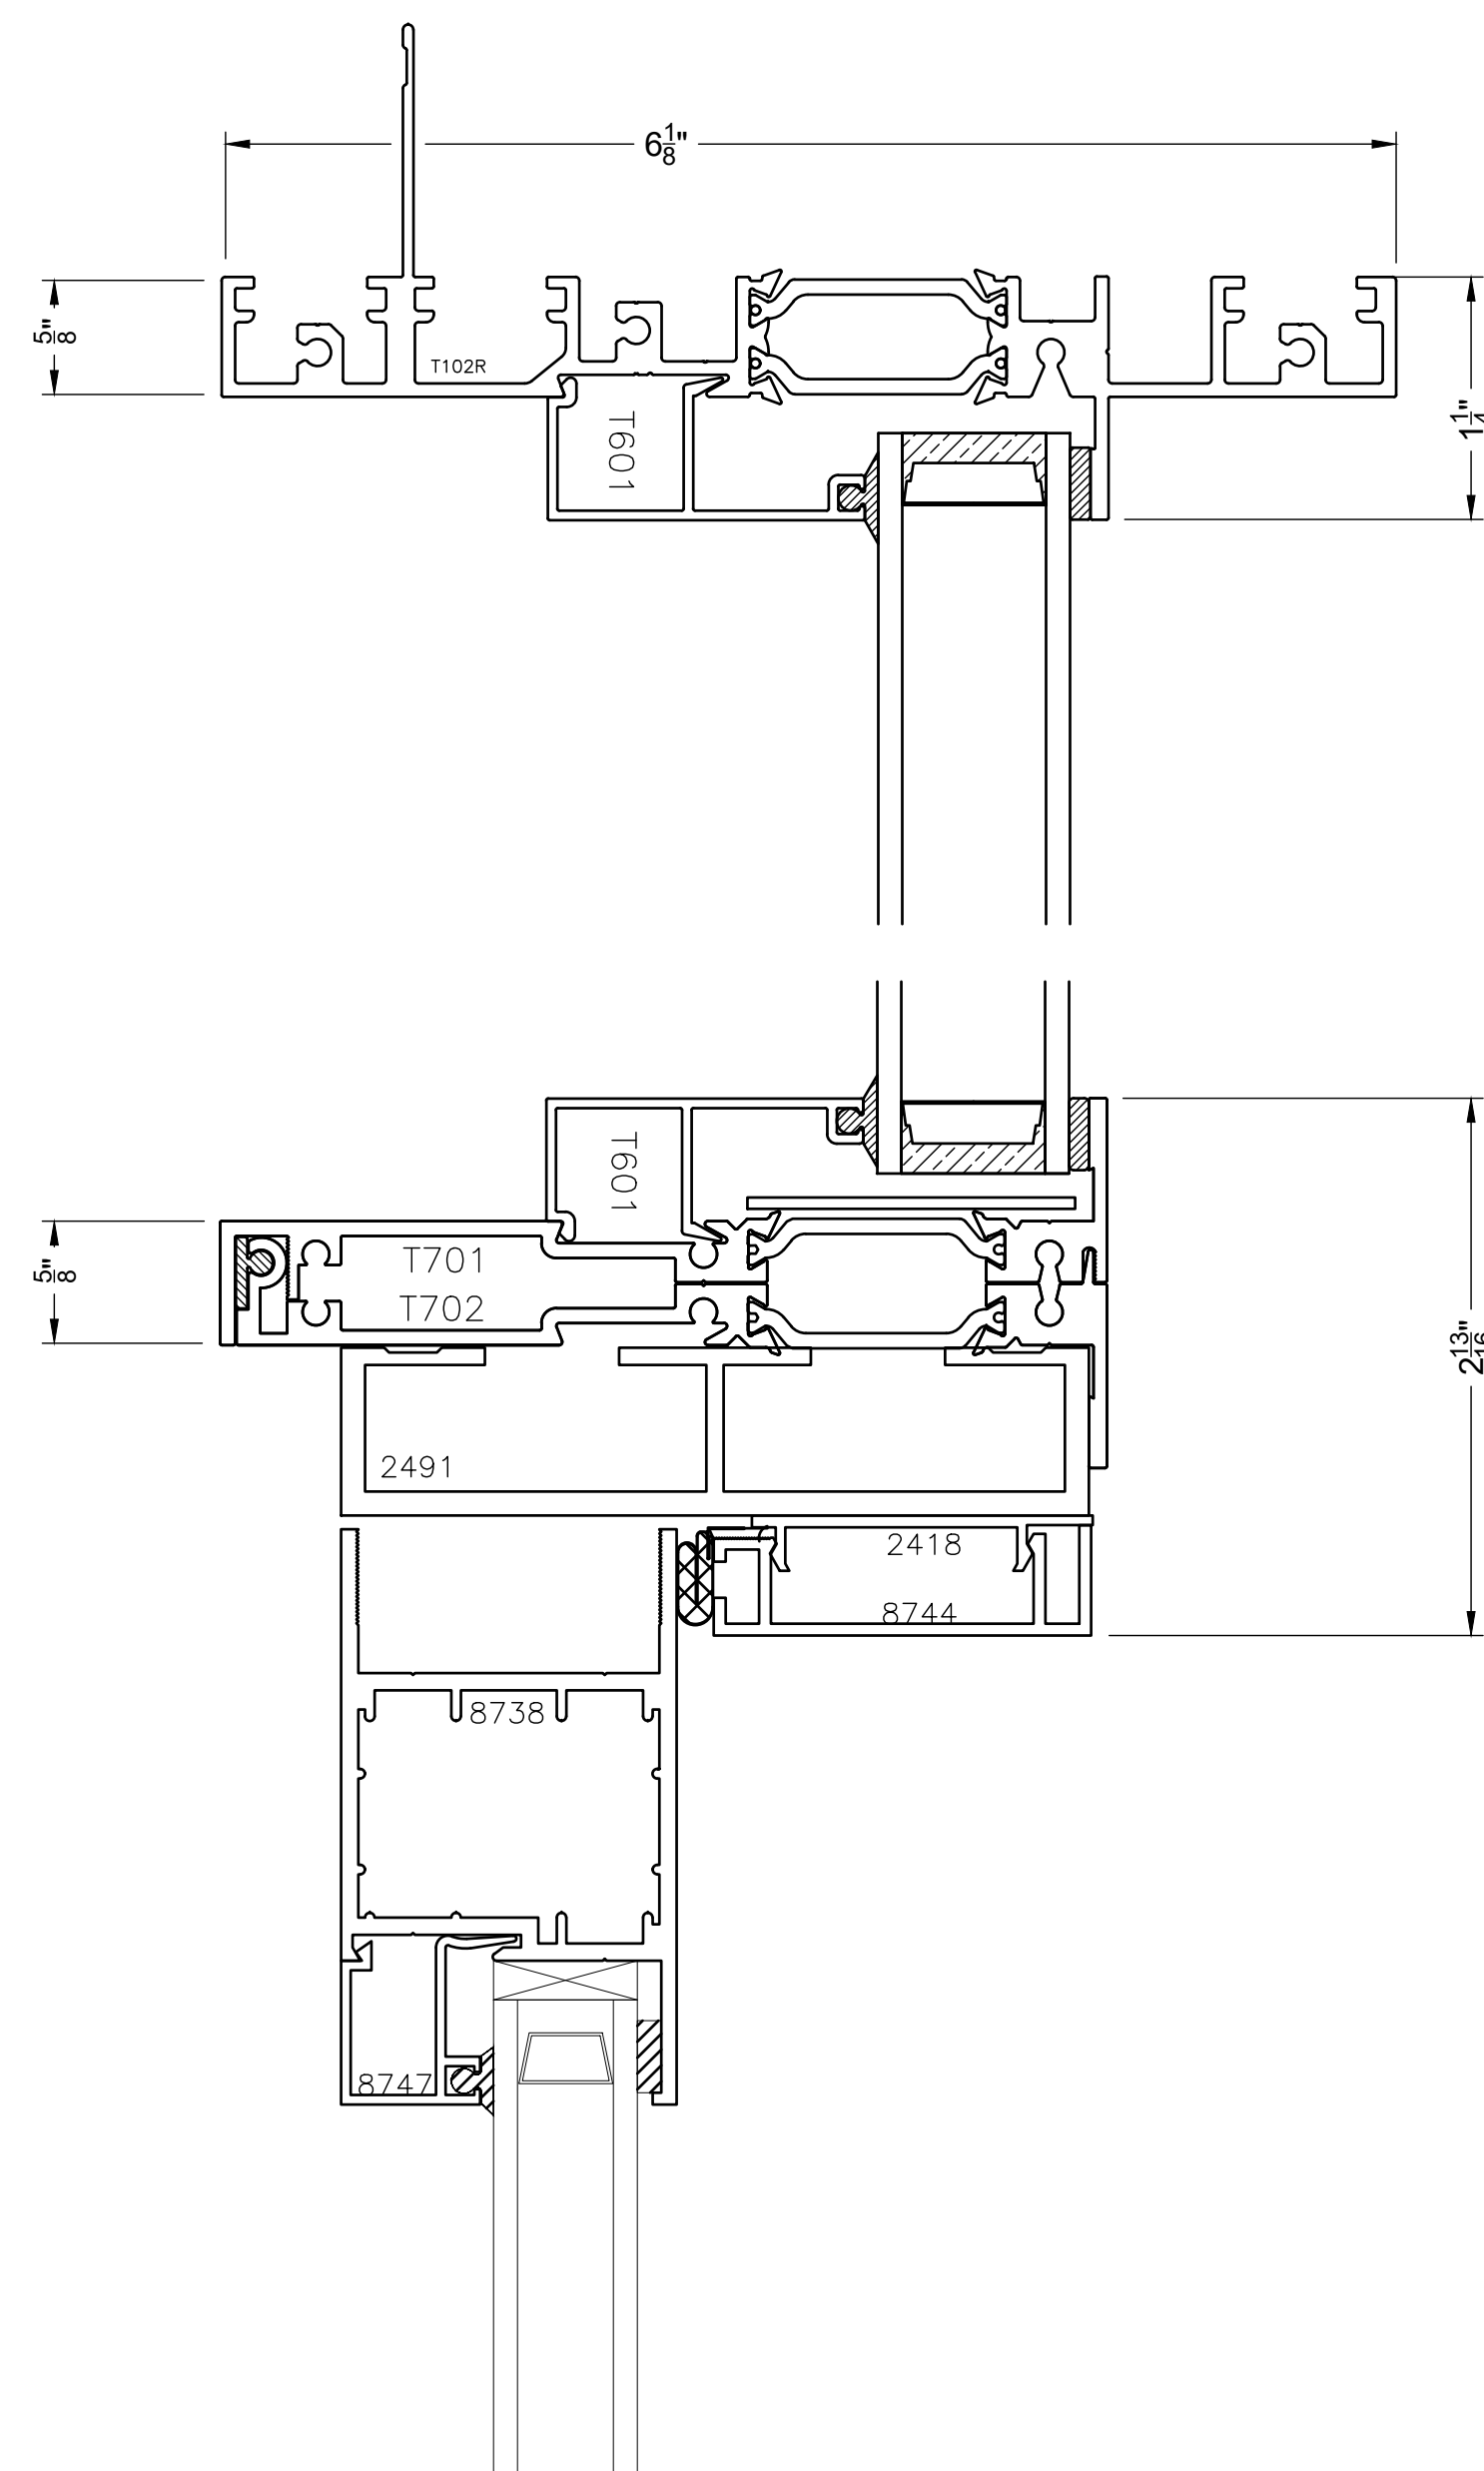

Scale: 1"=1"
Typical Details


T600 REVISED

VER.	DATE	CHANGE OR ADDITION
5/23/23		

DRAWN BY: SD Team

Standard Outswing Sill


Scale 1:1

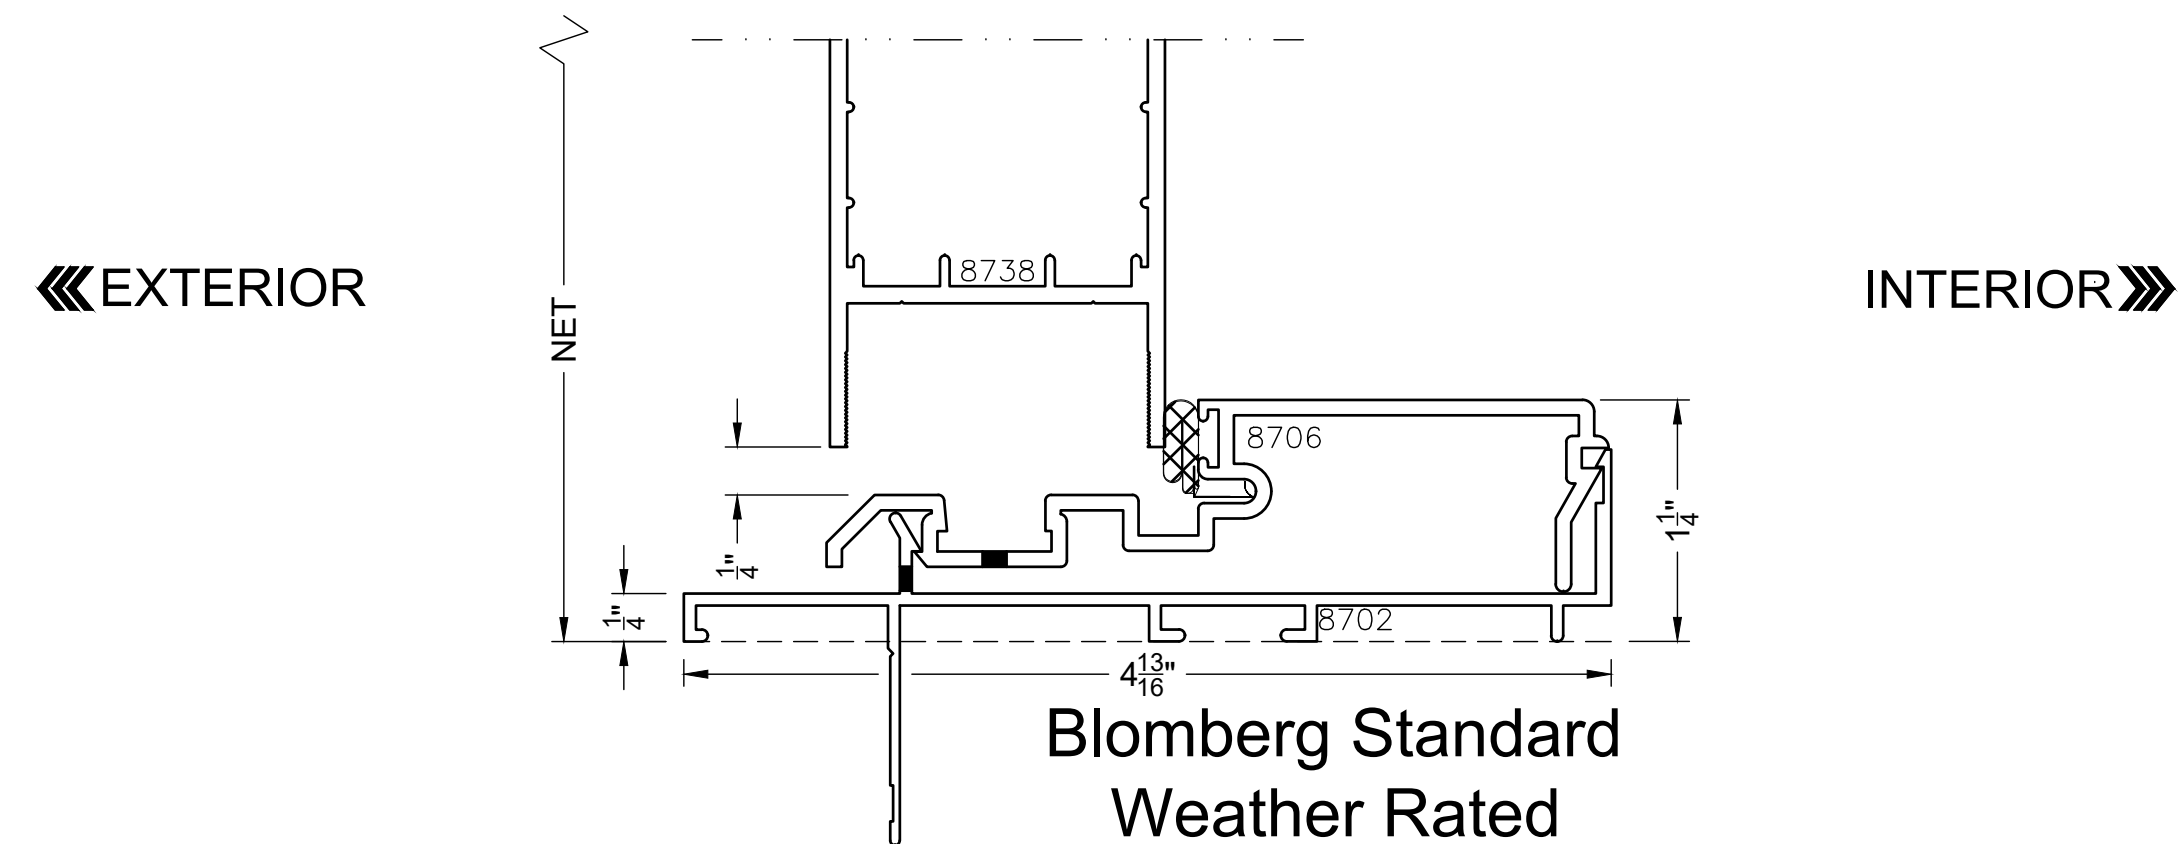

Blomberg Standard Weather Rated Low-Profile Sill

Standard Inswing Sill


Scale 1:1

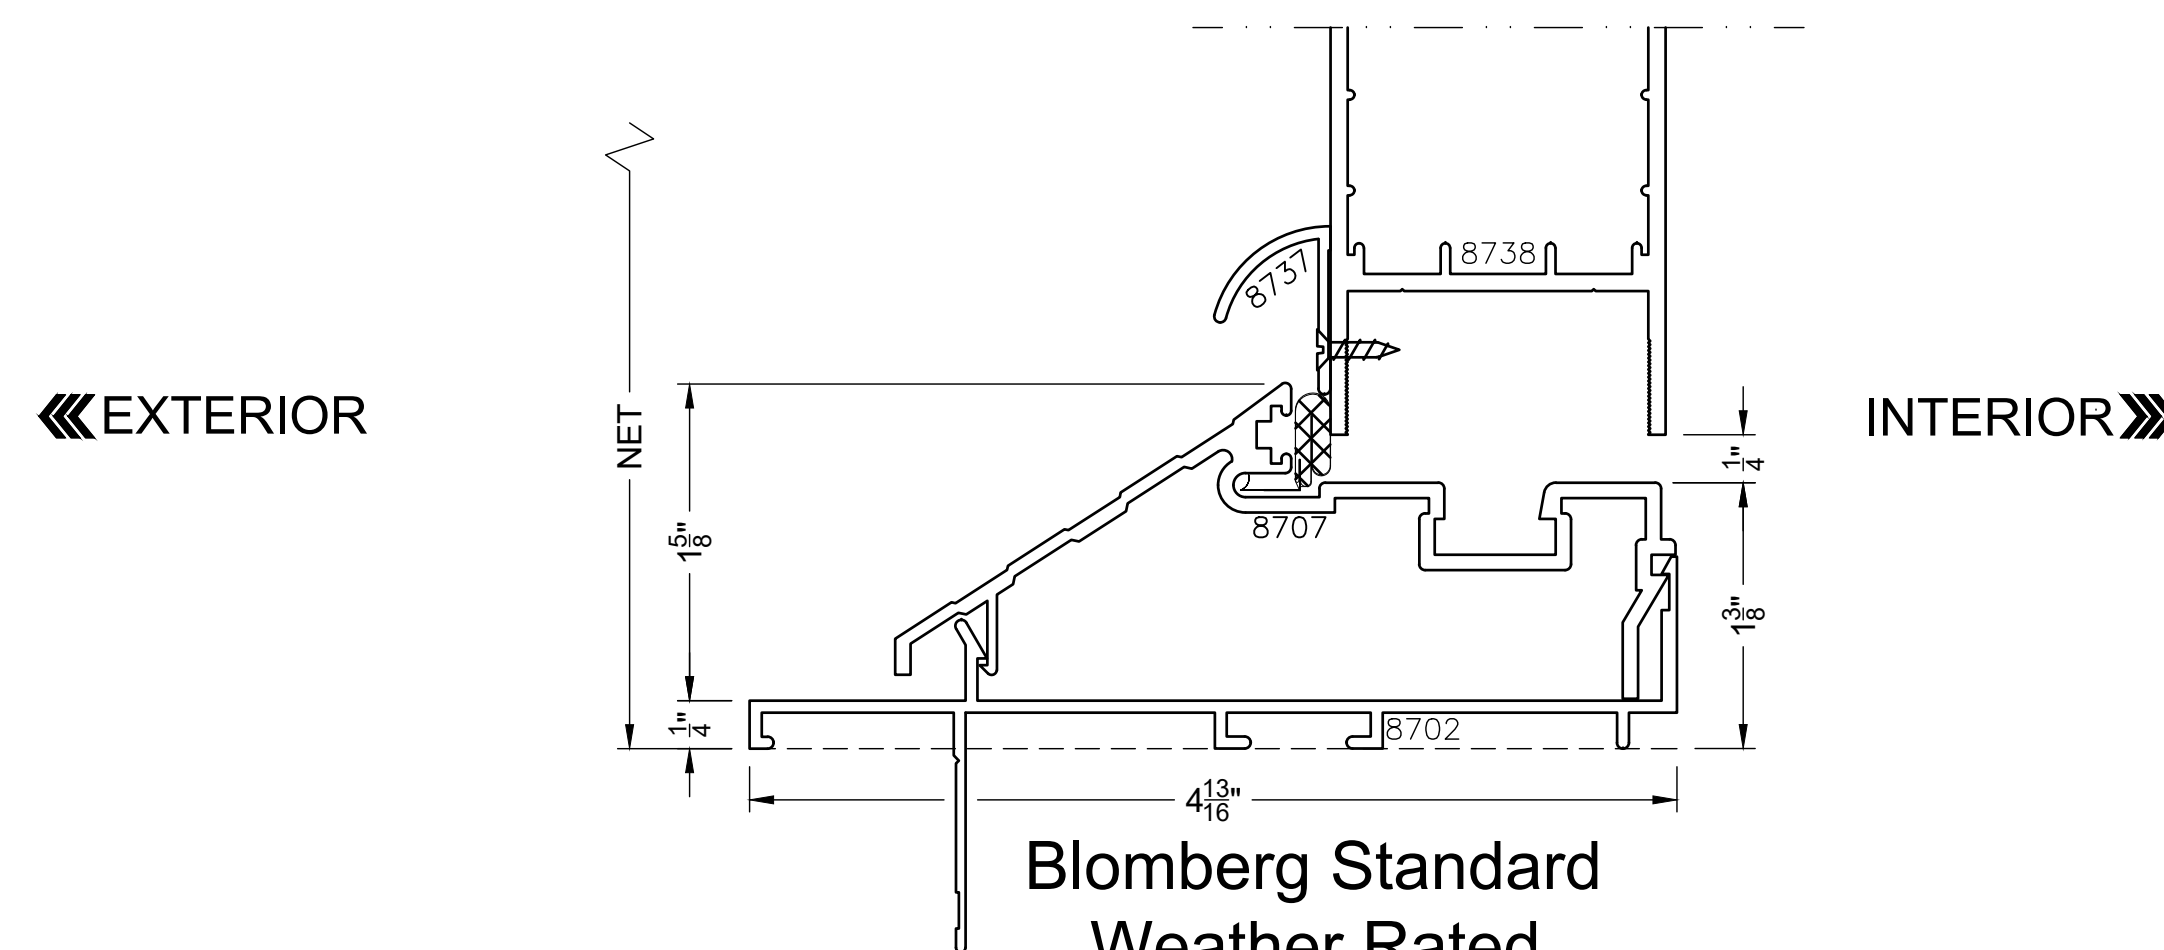

Blomberg Standard Weather Rated Low-Profile Sill

Outswing Pemko Sill


Scale 1:1

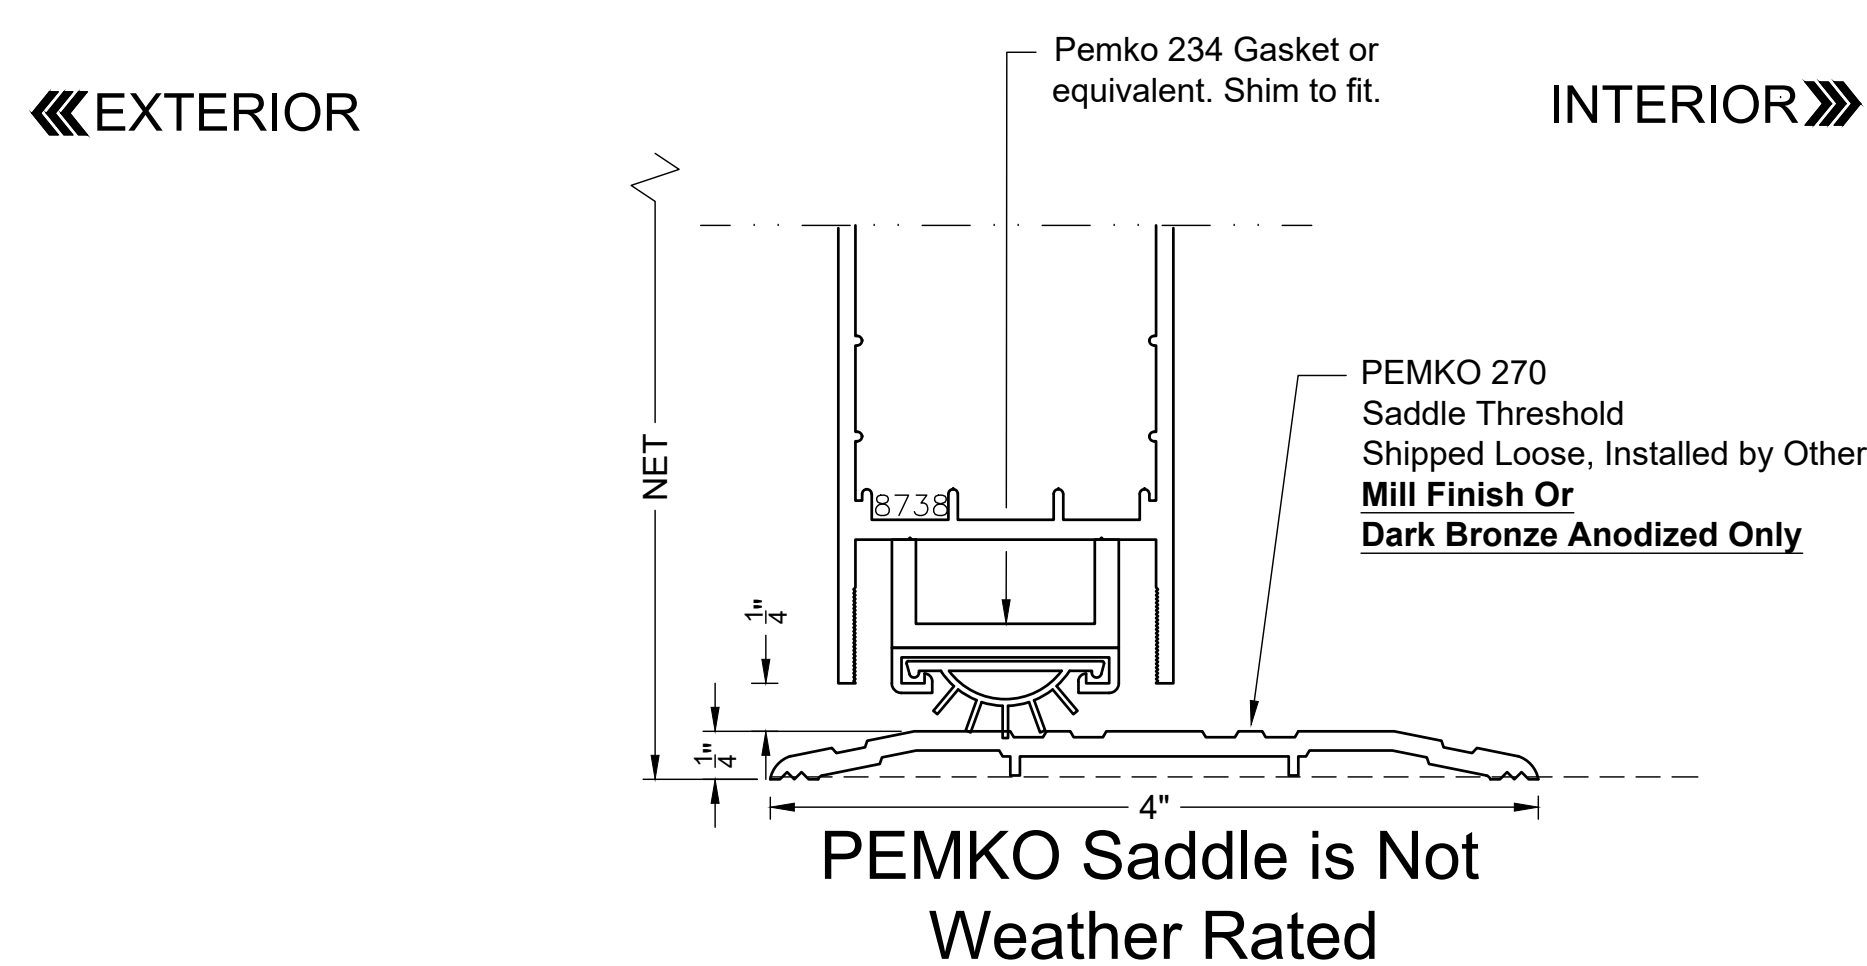

PEMCO Saddle is Not Weather Rated

Inswing Pemko Sill


Scale 1:1

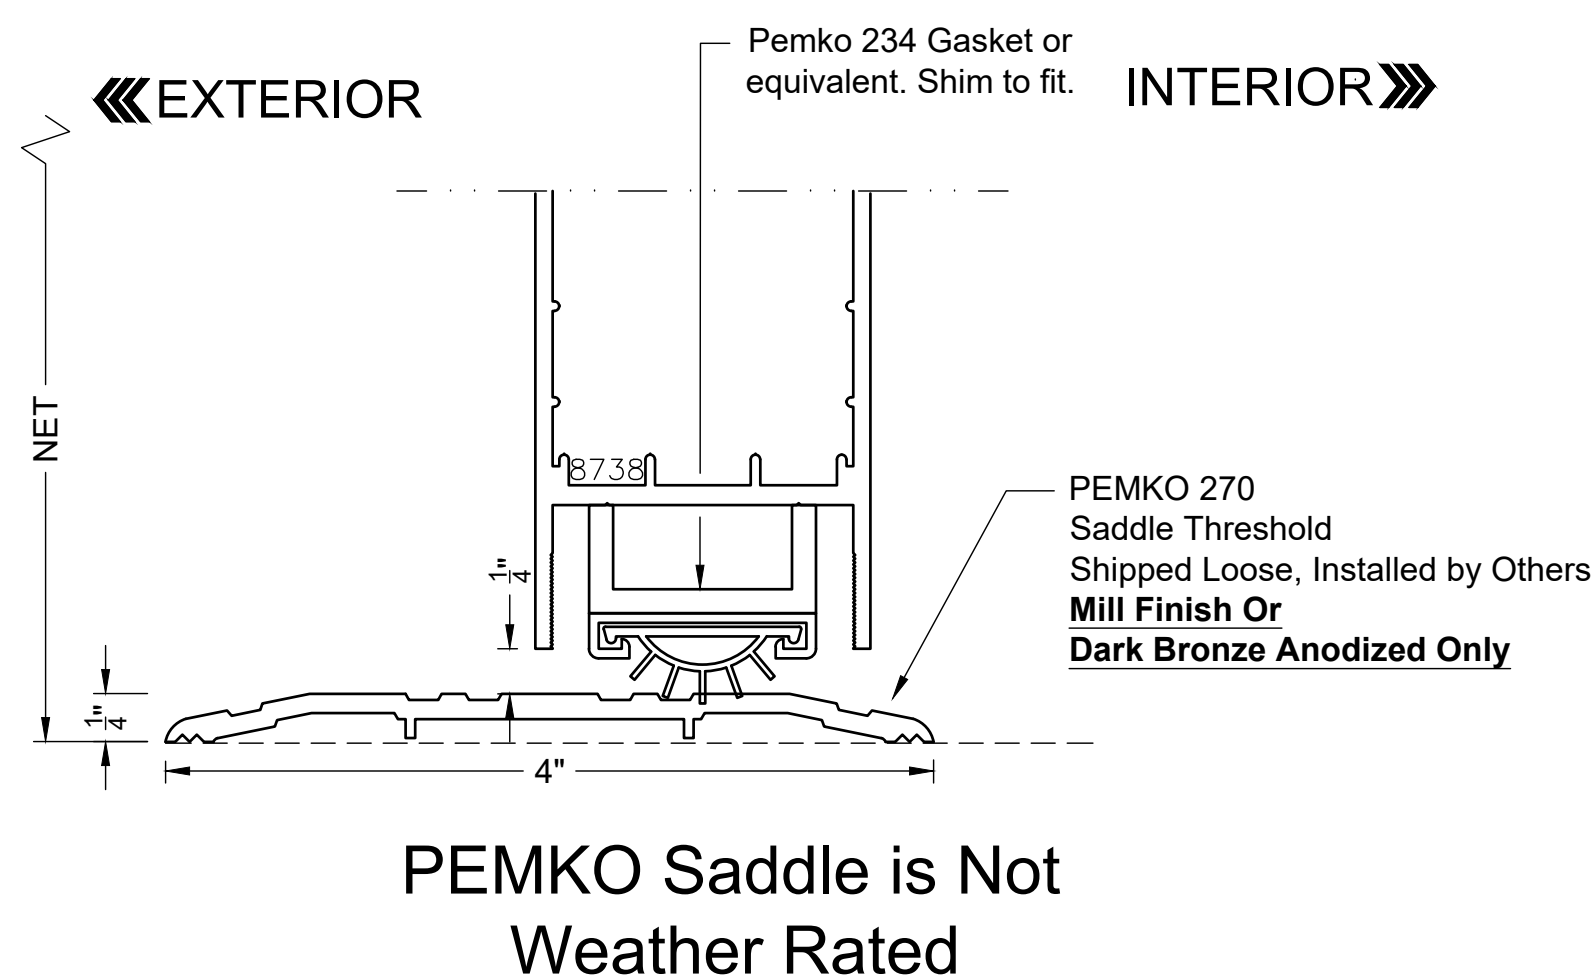

PEMCO Saddle is Not Weather Rated

Outswing Pemko Offset Saddle

Scale 1:1

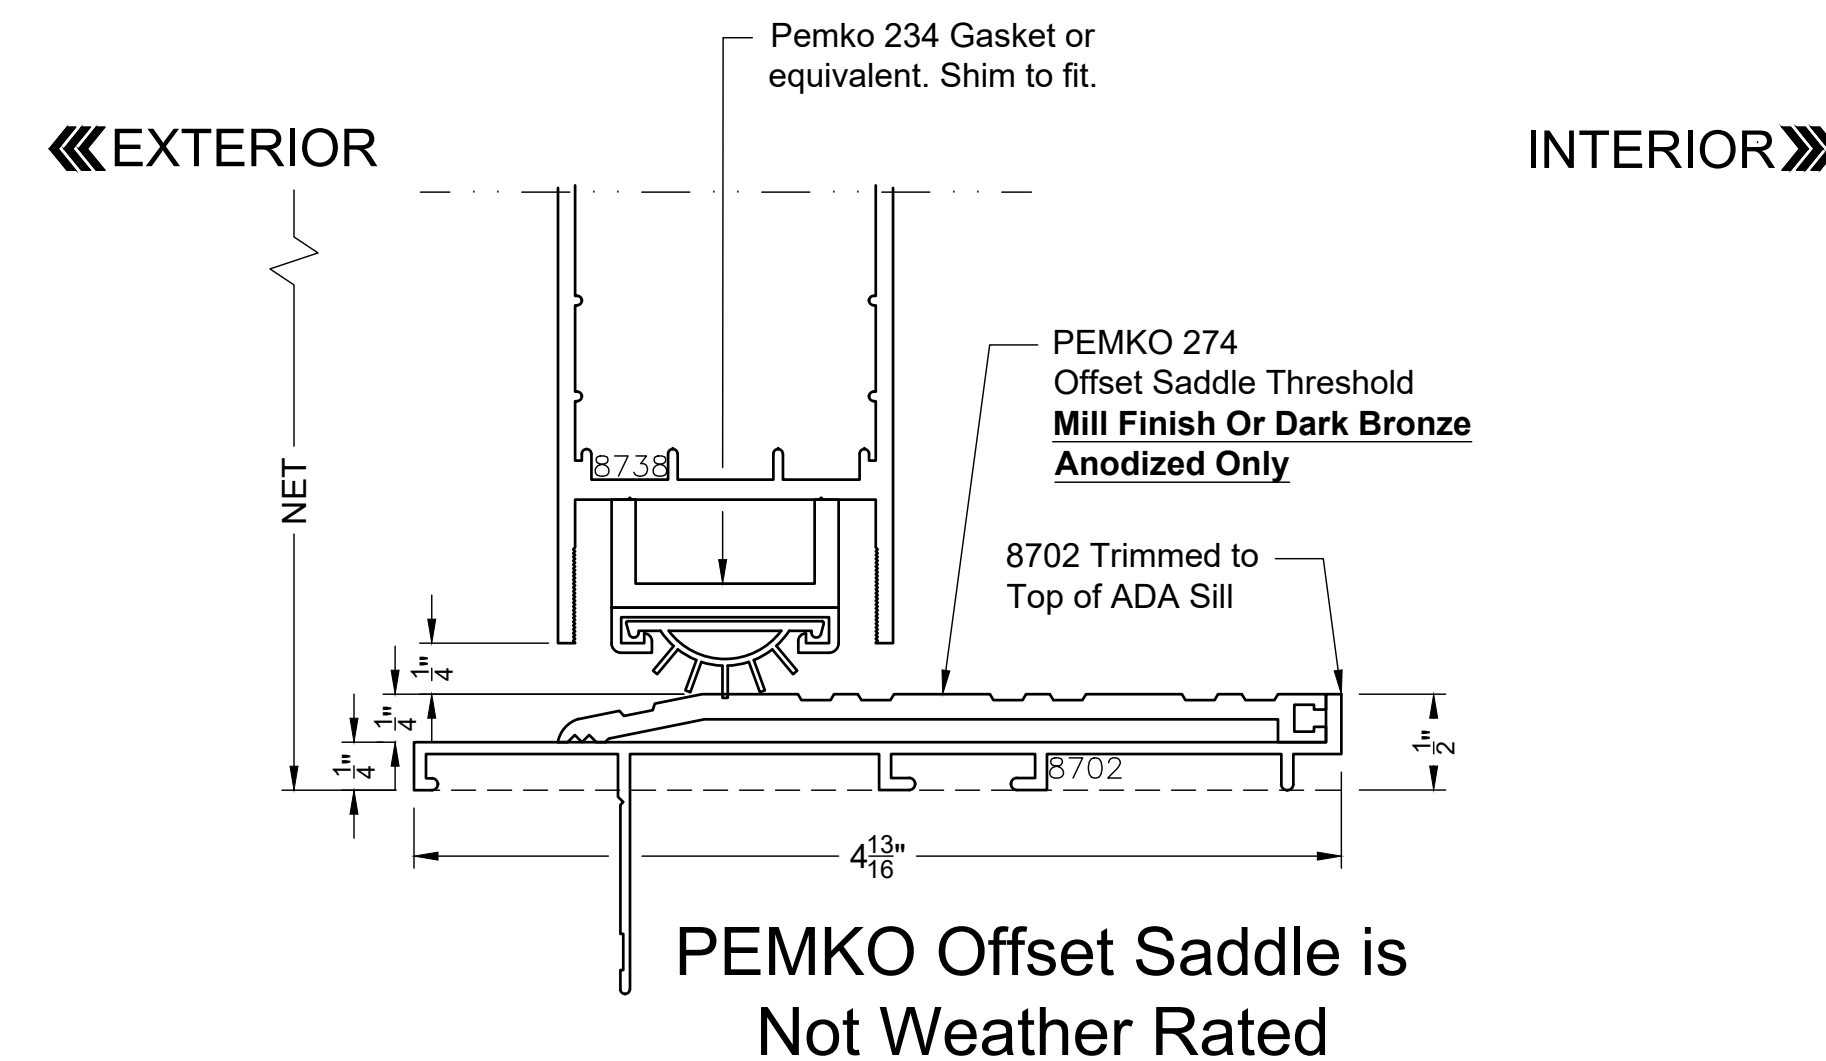


PEMCO Offset Saddle is Not Weather Rated

NOTE: NO WARRANTY FOR AIR / WATER INTRUSION AT NON-WEATHER RATED ADA SILLS


Sidelite Adapted Sill - FF

Scale 1:1

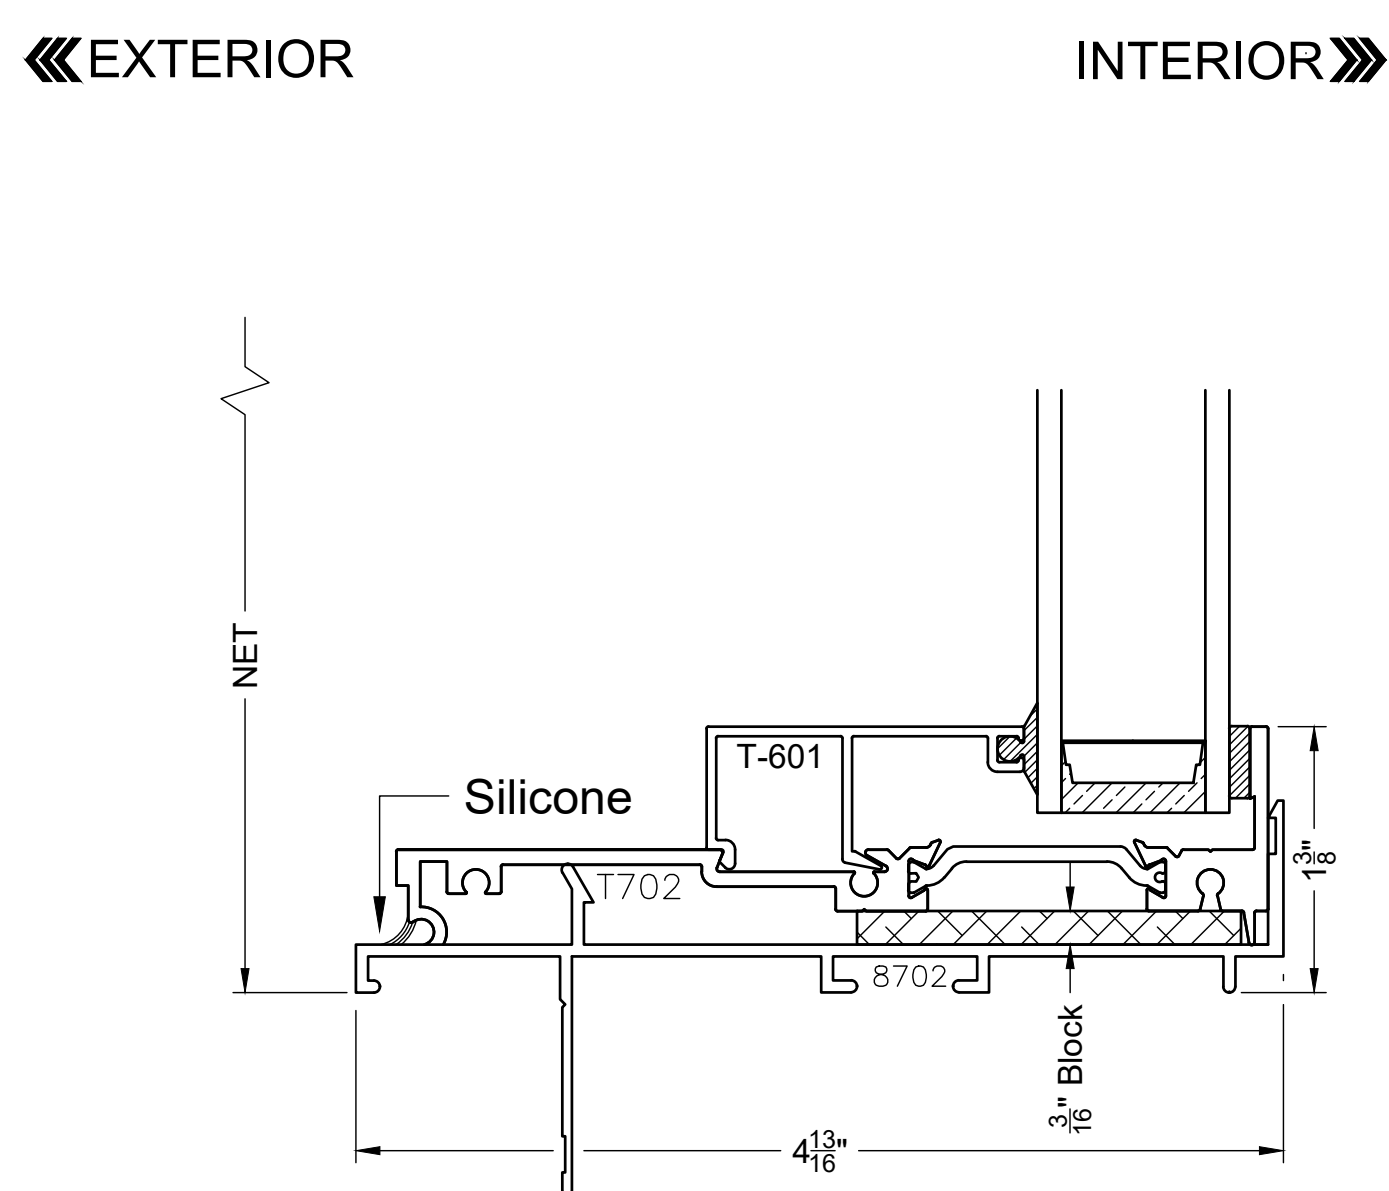


Sidelite Adapted Sill - Casement

Scale 1:1

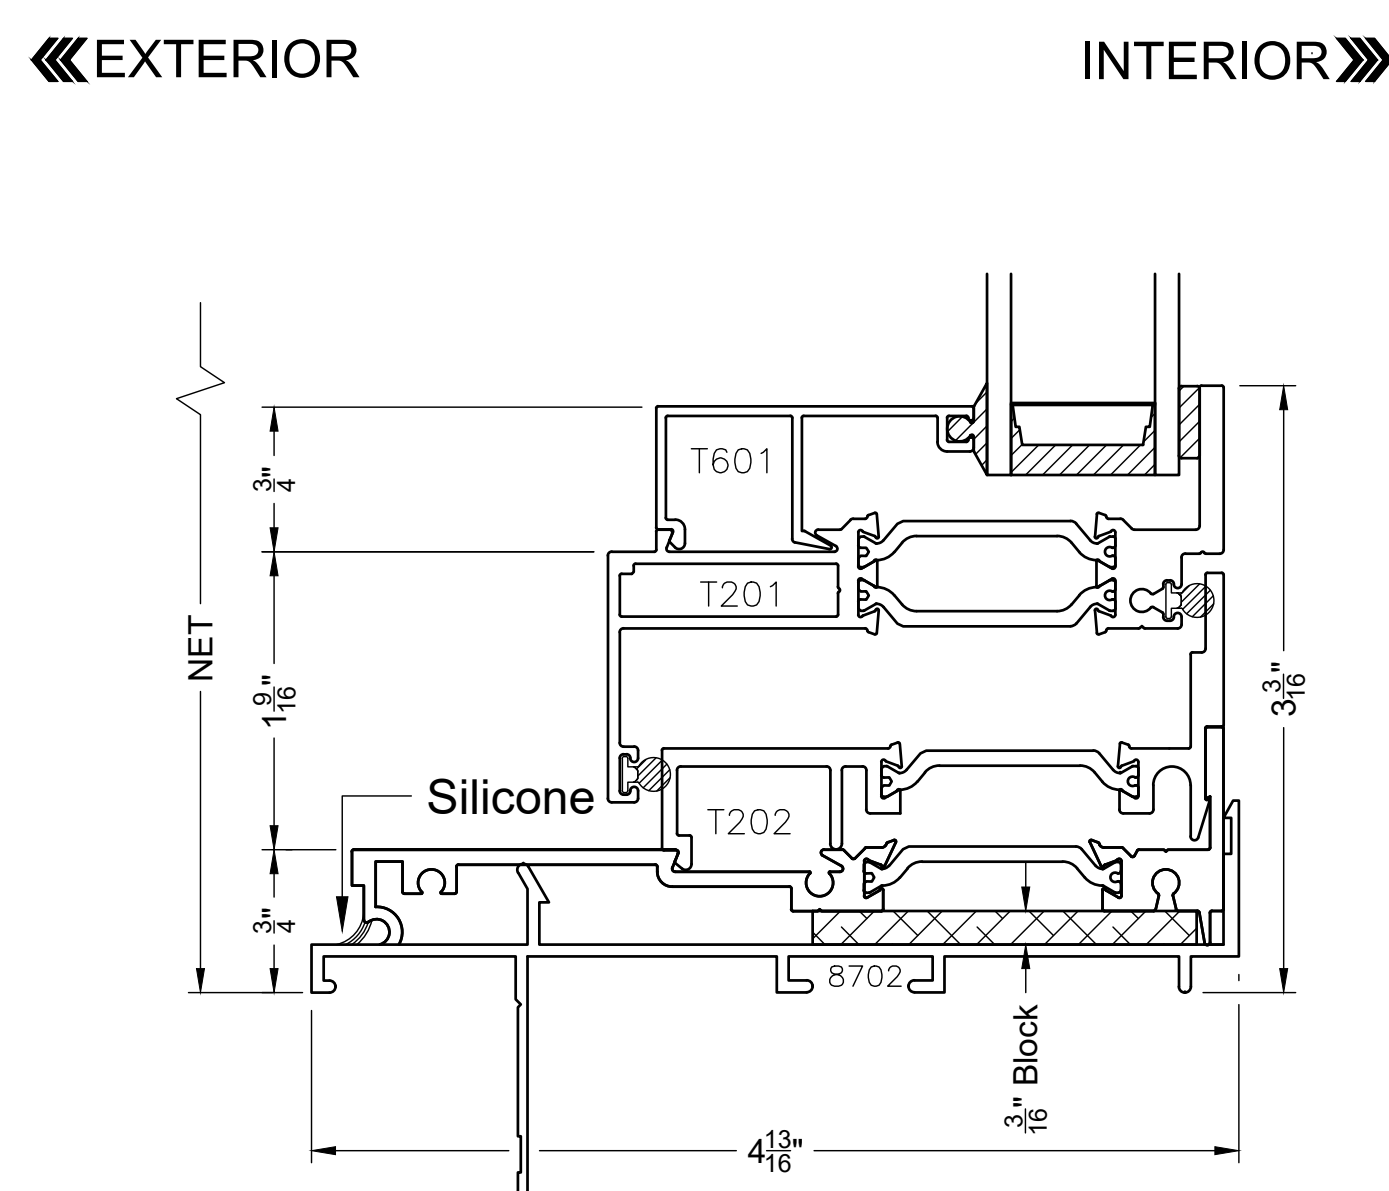


Sidelite Adapted Sill - XL Inswing

Scale 1:1

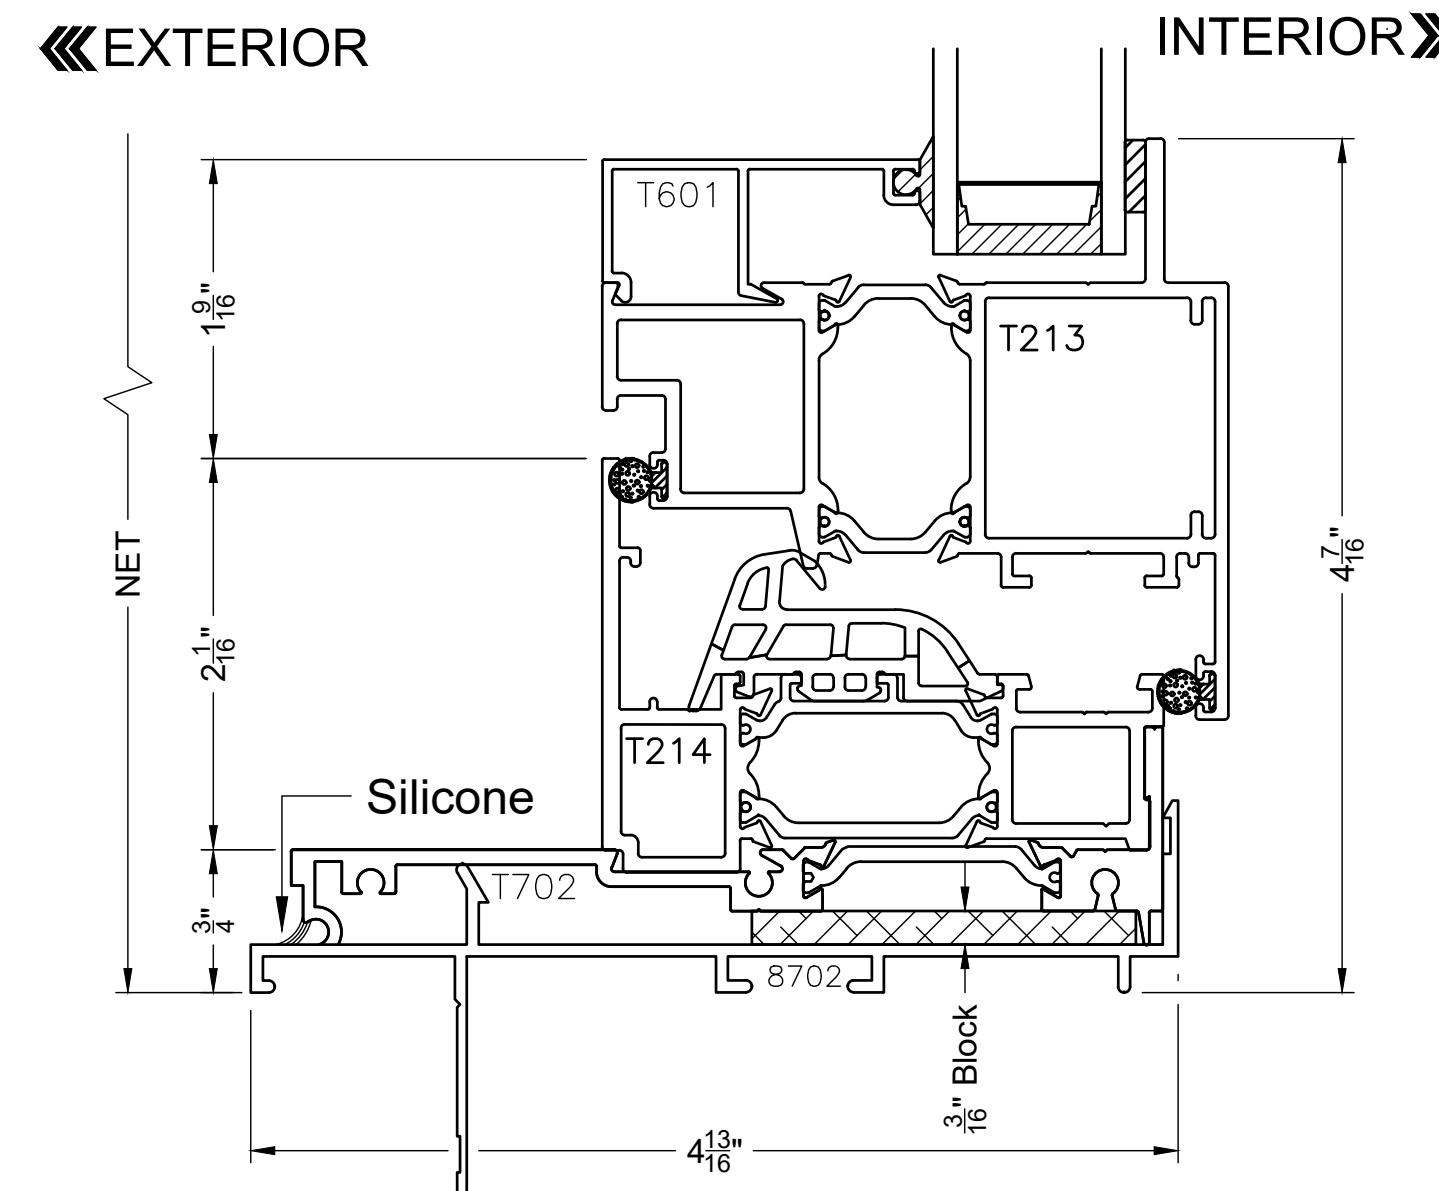

Sidelite Adapted Sill XL Outswing

Scale 1:1

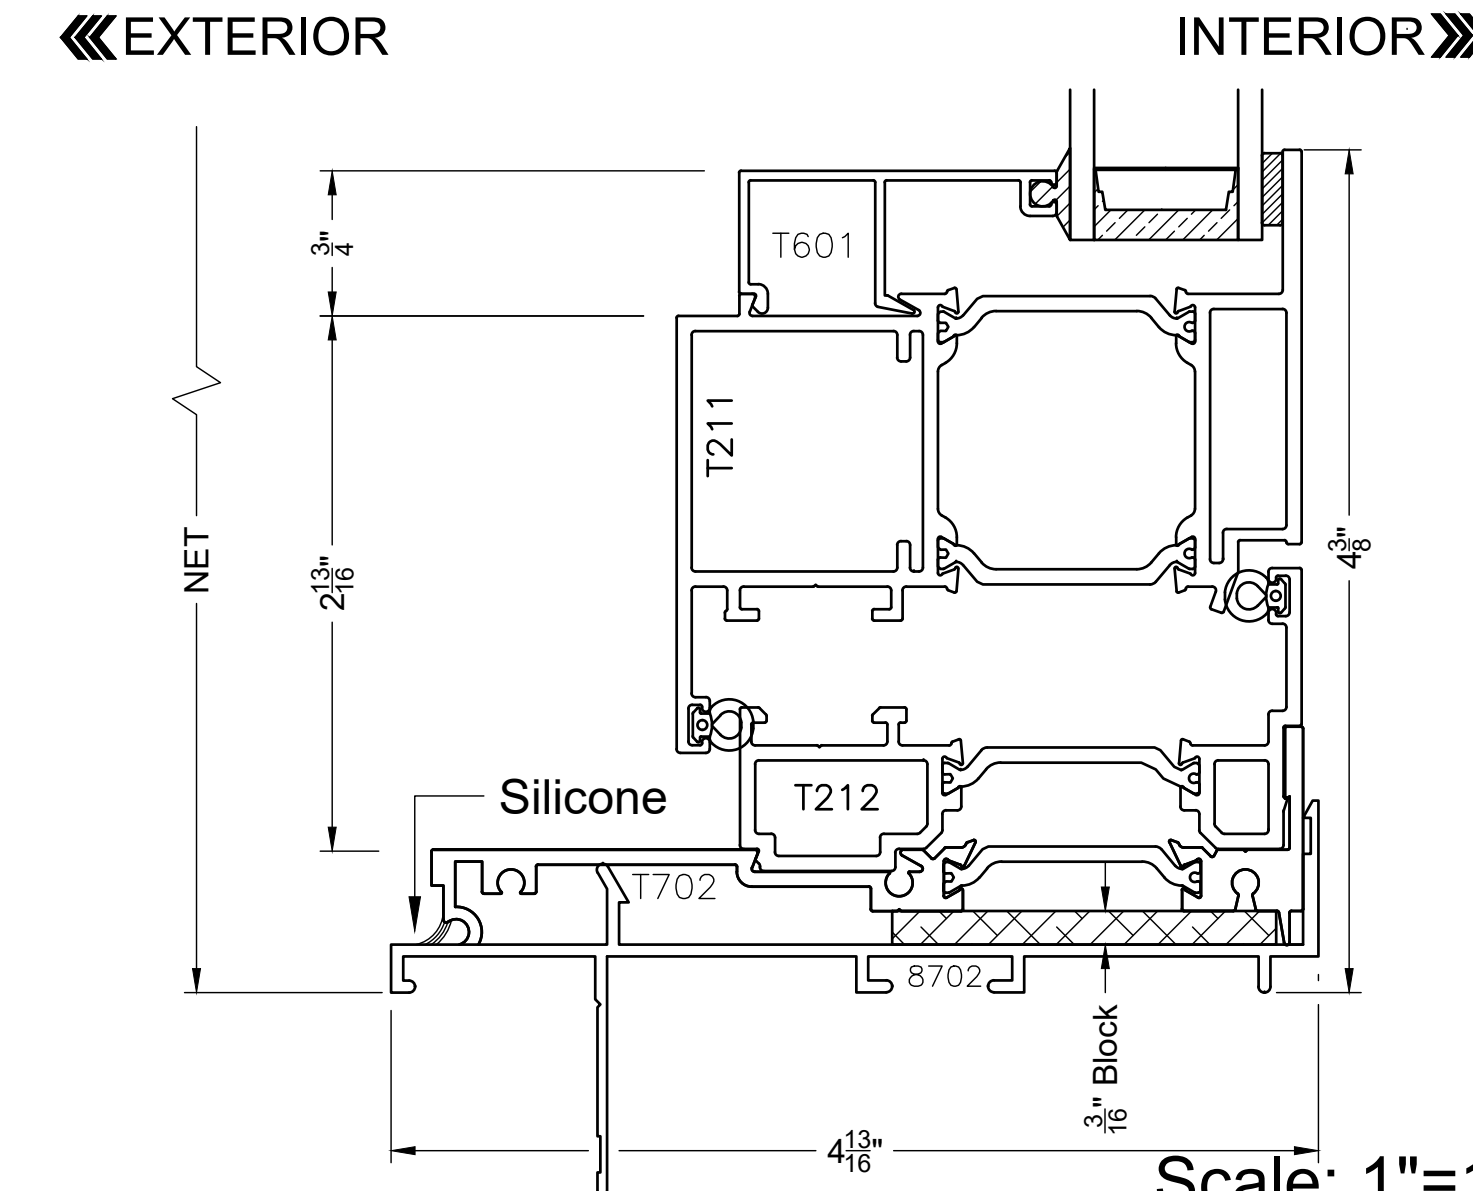

Scale: 1"=1"
Typical Details

VER.	DATE	CHANGE OR ADDITION
5/23/23		

DRAWN BY: SD Team